


Architectural Site Plan
prepared by Eric W. Cobbs,
AIA revised 2.15.24

© 2024
Copyright of Eric W. Cobbs AIA, Architect. This
drawing is the property of Eric W. Cobbs AIA,
Architect and is submitted in confidence. Any
unauthorized use is strictly not permitted.

 

PROJECT TITLE:

ELECTRIC OWL

STUDIOS

1 SOUTH BROADWAY,
HASTINGS-ON-HUDSON,
NEW YORK

NUMBER: 23-803

HEET NUMBER:
ARB-010



ERIC W. COBBS, AIA
ARCHITECT

11 BARRETT LAKES BLVD.
SUITE 285
DUNESIDE, GA 30144
PHONE: (770) 422-5420

© 2024
Copyright of Eric W. Cobbs AIA, Architect. This
drawing is the property of Eric W. Cobbs AIA,
Architect and is submitted in confidence. Any
unauthorized use is strictly not permitted.



09/2024

Professional Certification
 I certify that these documents were prepared or
 approved by me, and that I am a duly licensed
 architect under the laws of the State of New York,
 license number 045912, expiration date
 10/31/2026



PROJECT TITLE:
**ELECTRIC OWL
STUDIOS**

1 SOUTH BROADWAY,
ASTINGS-ON-HUDSON,
NEW YORK

[illegible]

23-803

HEET TITLE:
**BUILDING AREA
PLAN**

HEET NUMBER:
ARB-099

HOH - AREA SCHEDULE	
NAME	AREA

MILL SHOP 01	13780 SF
MILL SHOP 02	17370 SF
REST. 03	930 SF

ELECT.	140 SF
PUMP	440 SF
REST. 01	620 SF
WARDROBE 1ST	11780 SF

REST. 02	610 SF
WARDROBE 2ND	12370 SF
	12980 SF

HOH - AREA SCHEDULE	
NAME	AREA

STAGE 01	21290 SF
STAGE 02	19990 SF
SUPPORT 01	920 SF


STAGE 03	20050 SF
STAGE 04	20050 SF
SUPPORT 02	920 SF

STAGE 05	20030 SF
STAGE 06	20030 SF
SUPPORT 03	920 SF

40980 SF
182240 SF

AREA LEGEND

STAGE 01	REST. 02
STAGE 02	REST. 03
STAGE 03	SUPPORT 01
STAGE 04	SUPPORT 02
STAGE 05	SUPPORT 03
STAGE 06	PUMP
MILL SHOP 01	ELECT.
MILL SHOP 02	WARDROBE 1ST
REST. 01	WARDROBE 2ND

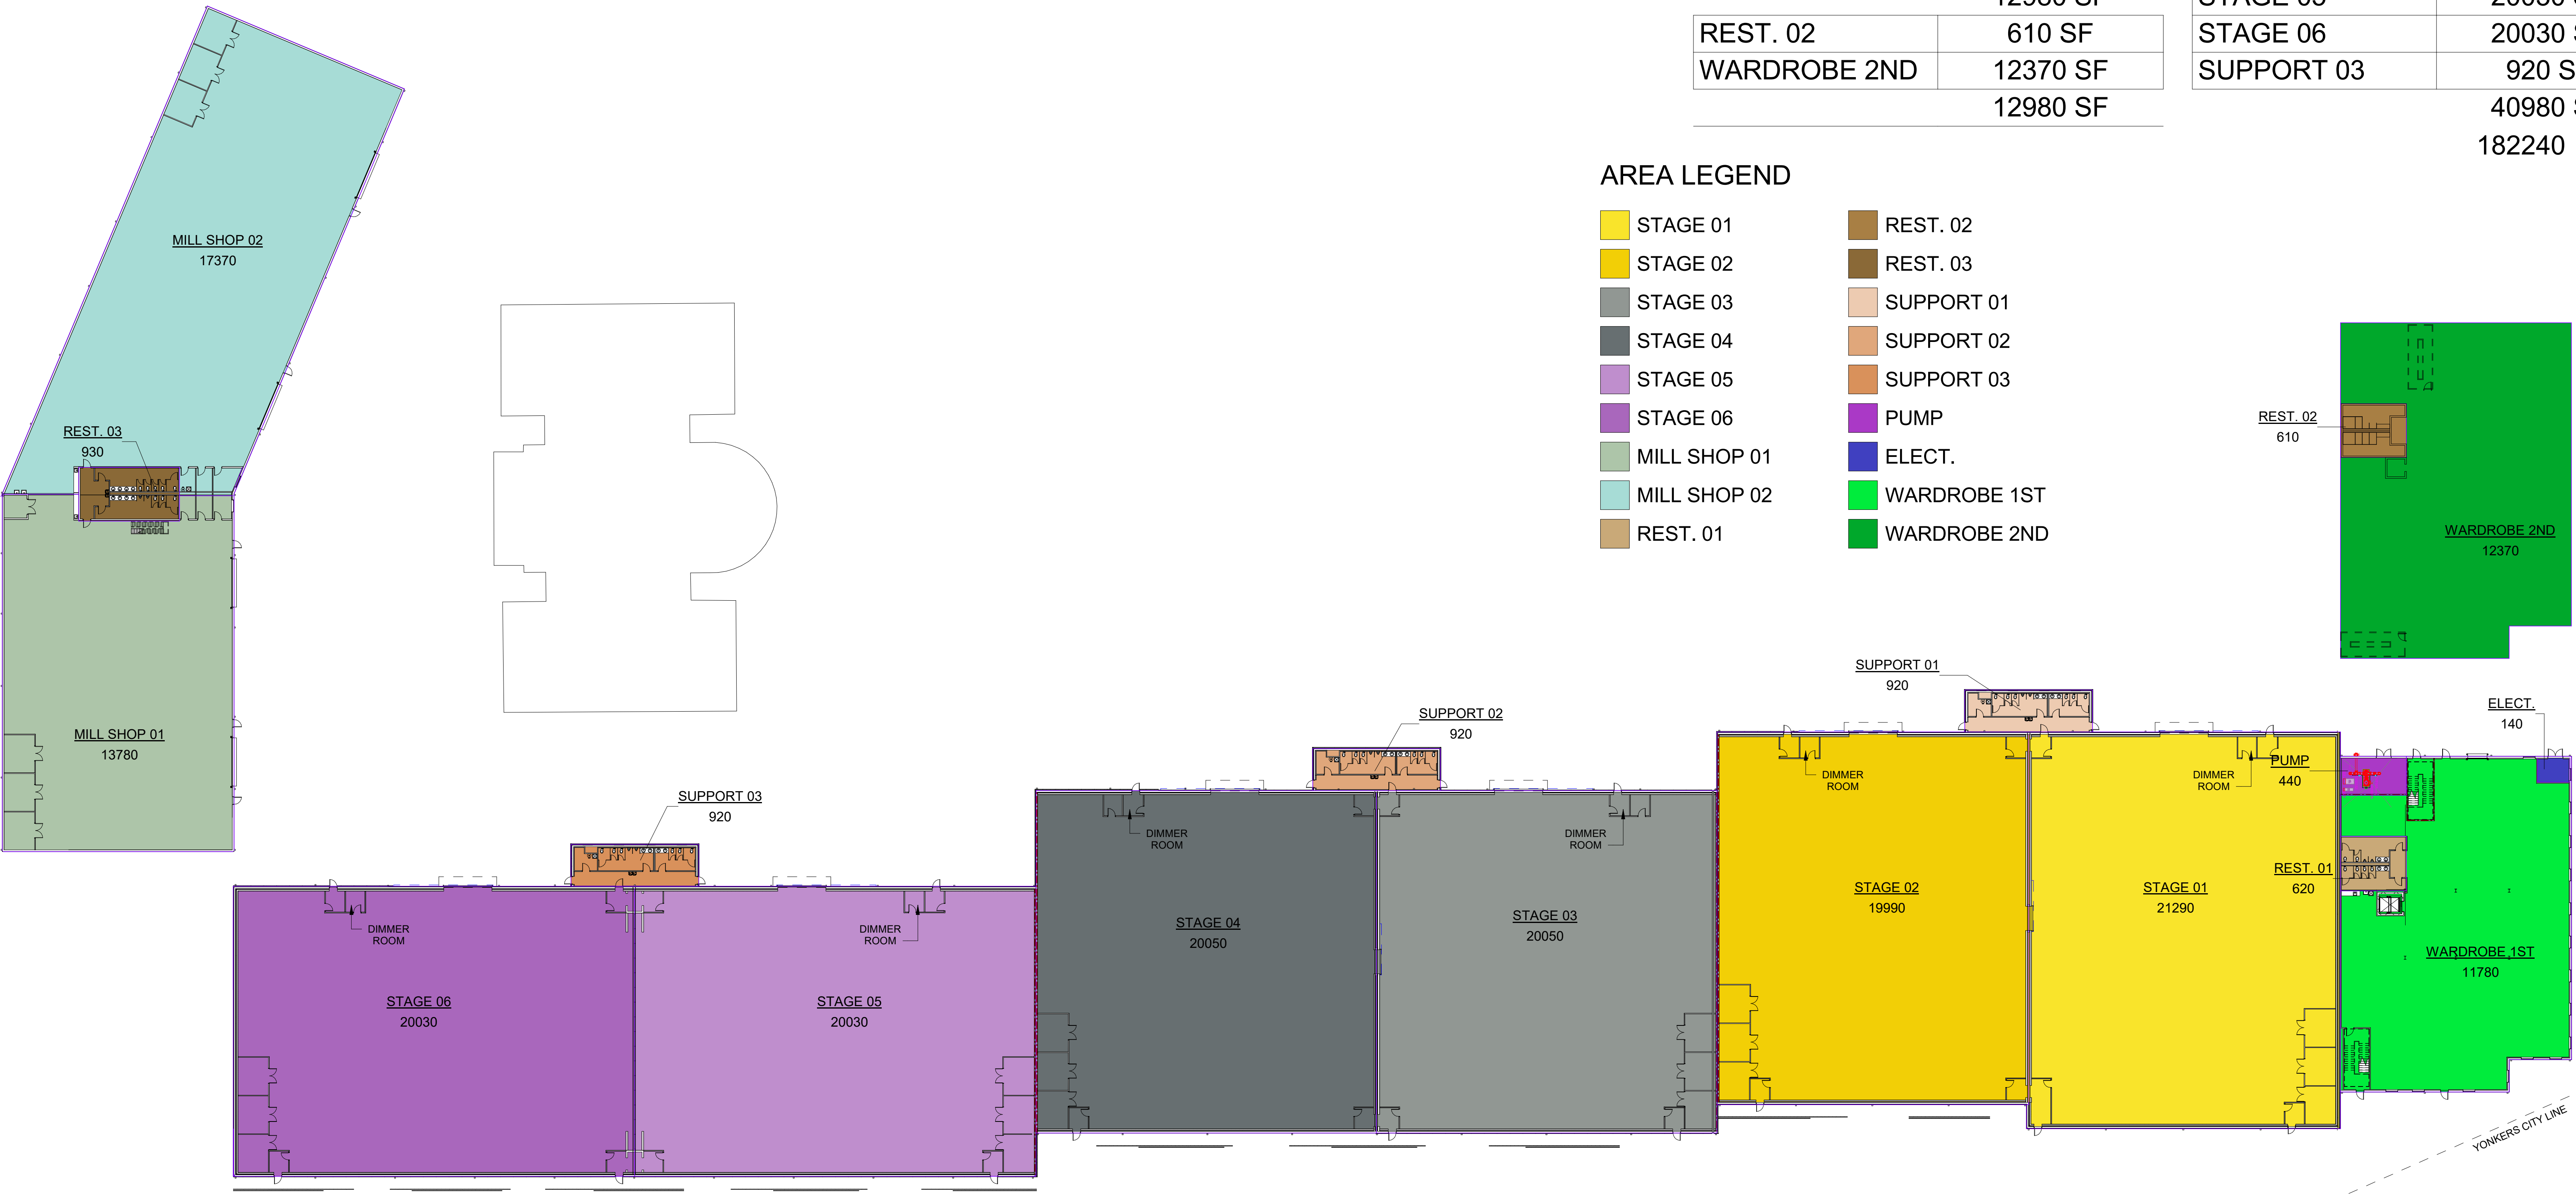


1 BUILDING AREA PLAN1
1/32" = 1'-0"


Printed: 2/9/2024 6:19:43 PM

1701 BARRETT LAKES BLVD.
SUITE 285
KENNESAW, GA 30144
PHONE: (770) 422-5420

© 2024
Copyright of Eric W. Cobbs AIA, Architect. This drawing is the property of Eric W. Cobbs AIA, Architect and is submitted in confidence. Any unauthorized use is strictly not permitted.

 

Professional Certification
I certify that these documents were prepared or approved by me, and that I am a duly licensed architect under the laws of the State of New York, license number 045912, expiration date 10/31/2026

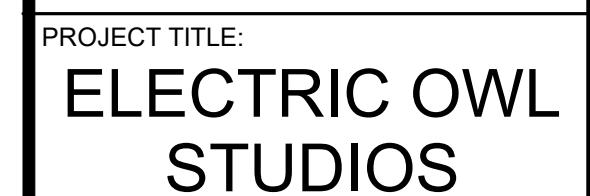

1 SOUTH BROADWAY,
HASTINGS-ON-HUDSON,
NEW YORK


[illegible]

JOB
NUMBER: 23-803

SHEET TITLE:

**OVERALL FLOOR
PLAN**

SHEET NUMBER:
ARB-100

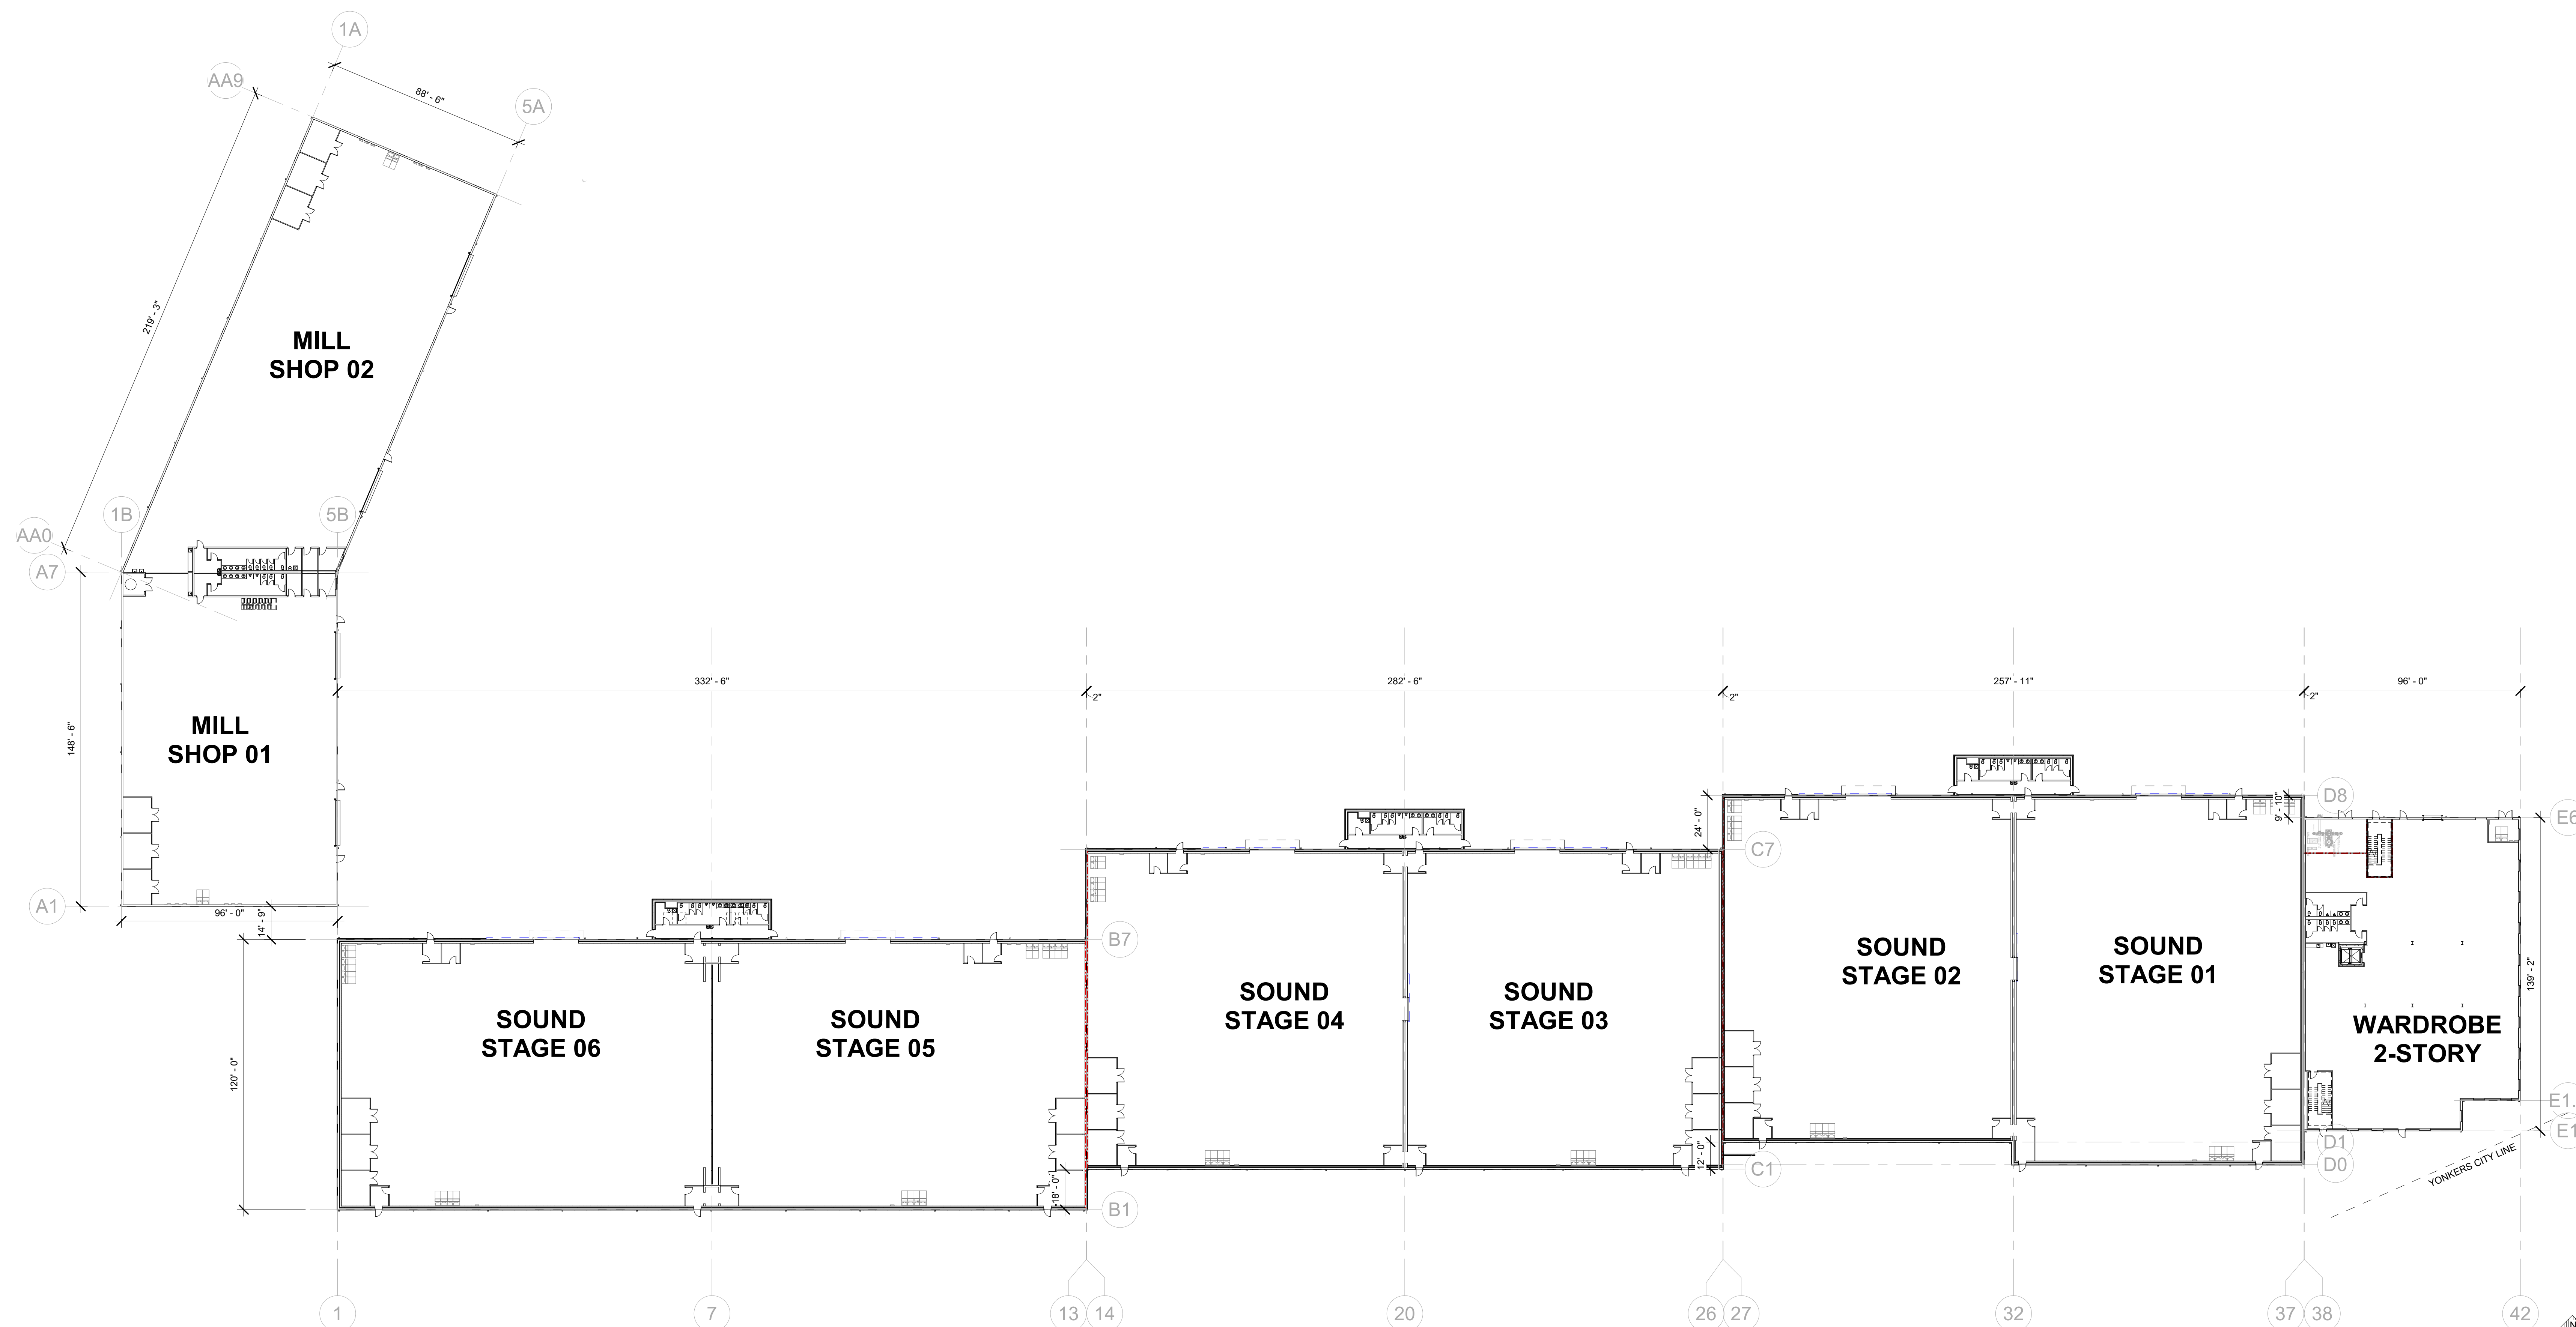

1 OVERALL FLOOR PLAN
1/32" = 1'-0"

11 BARRETT LAKES BLVD.
SUITE 285
ANNESAW, GA 30144
PHONE: (770) 422-5420

© 2024
Copyright of Eric W. Cobbs AIA, Architect. This
drawing is the property of Eric W. Cobbs AIA,
Architect and is submitted in confidence. Any
unauthorized use is strictly not permitted.



09/2024

Professional Certification
 I certify that these documents were prepared or
 approved by me, and that I am a duly licensed
 architect under the laws of the State of New York,
 license number 045912, expiration date
 10/31/2026



PROJECT TITLE:

ELECTRIC OWL
STUDIOS


1 SOUTH BROADWAY,
HASTINGS-ON-HUDSON,
NEW YORK

[illegible]



NUMBER: 23-803

ENLARGED FLOOR PLAN

FEET NUMBER:
ARB-110


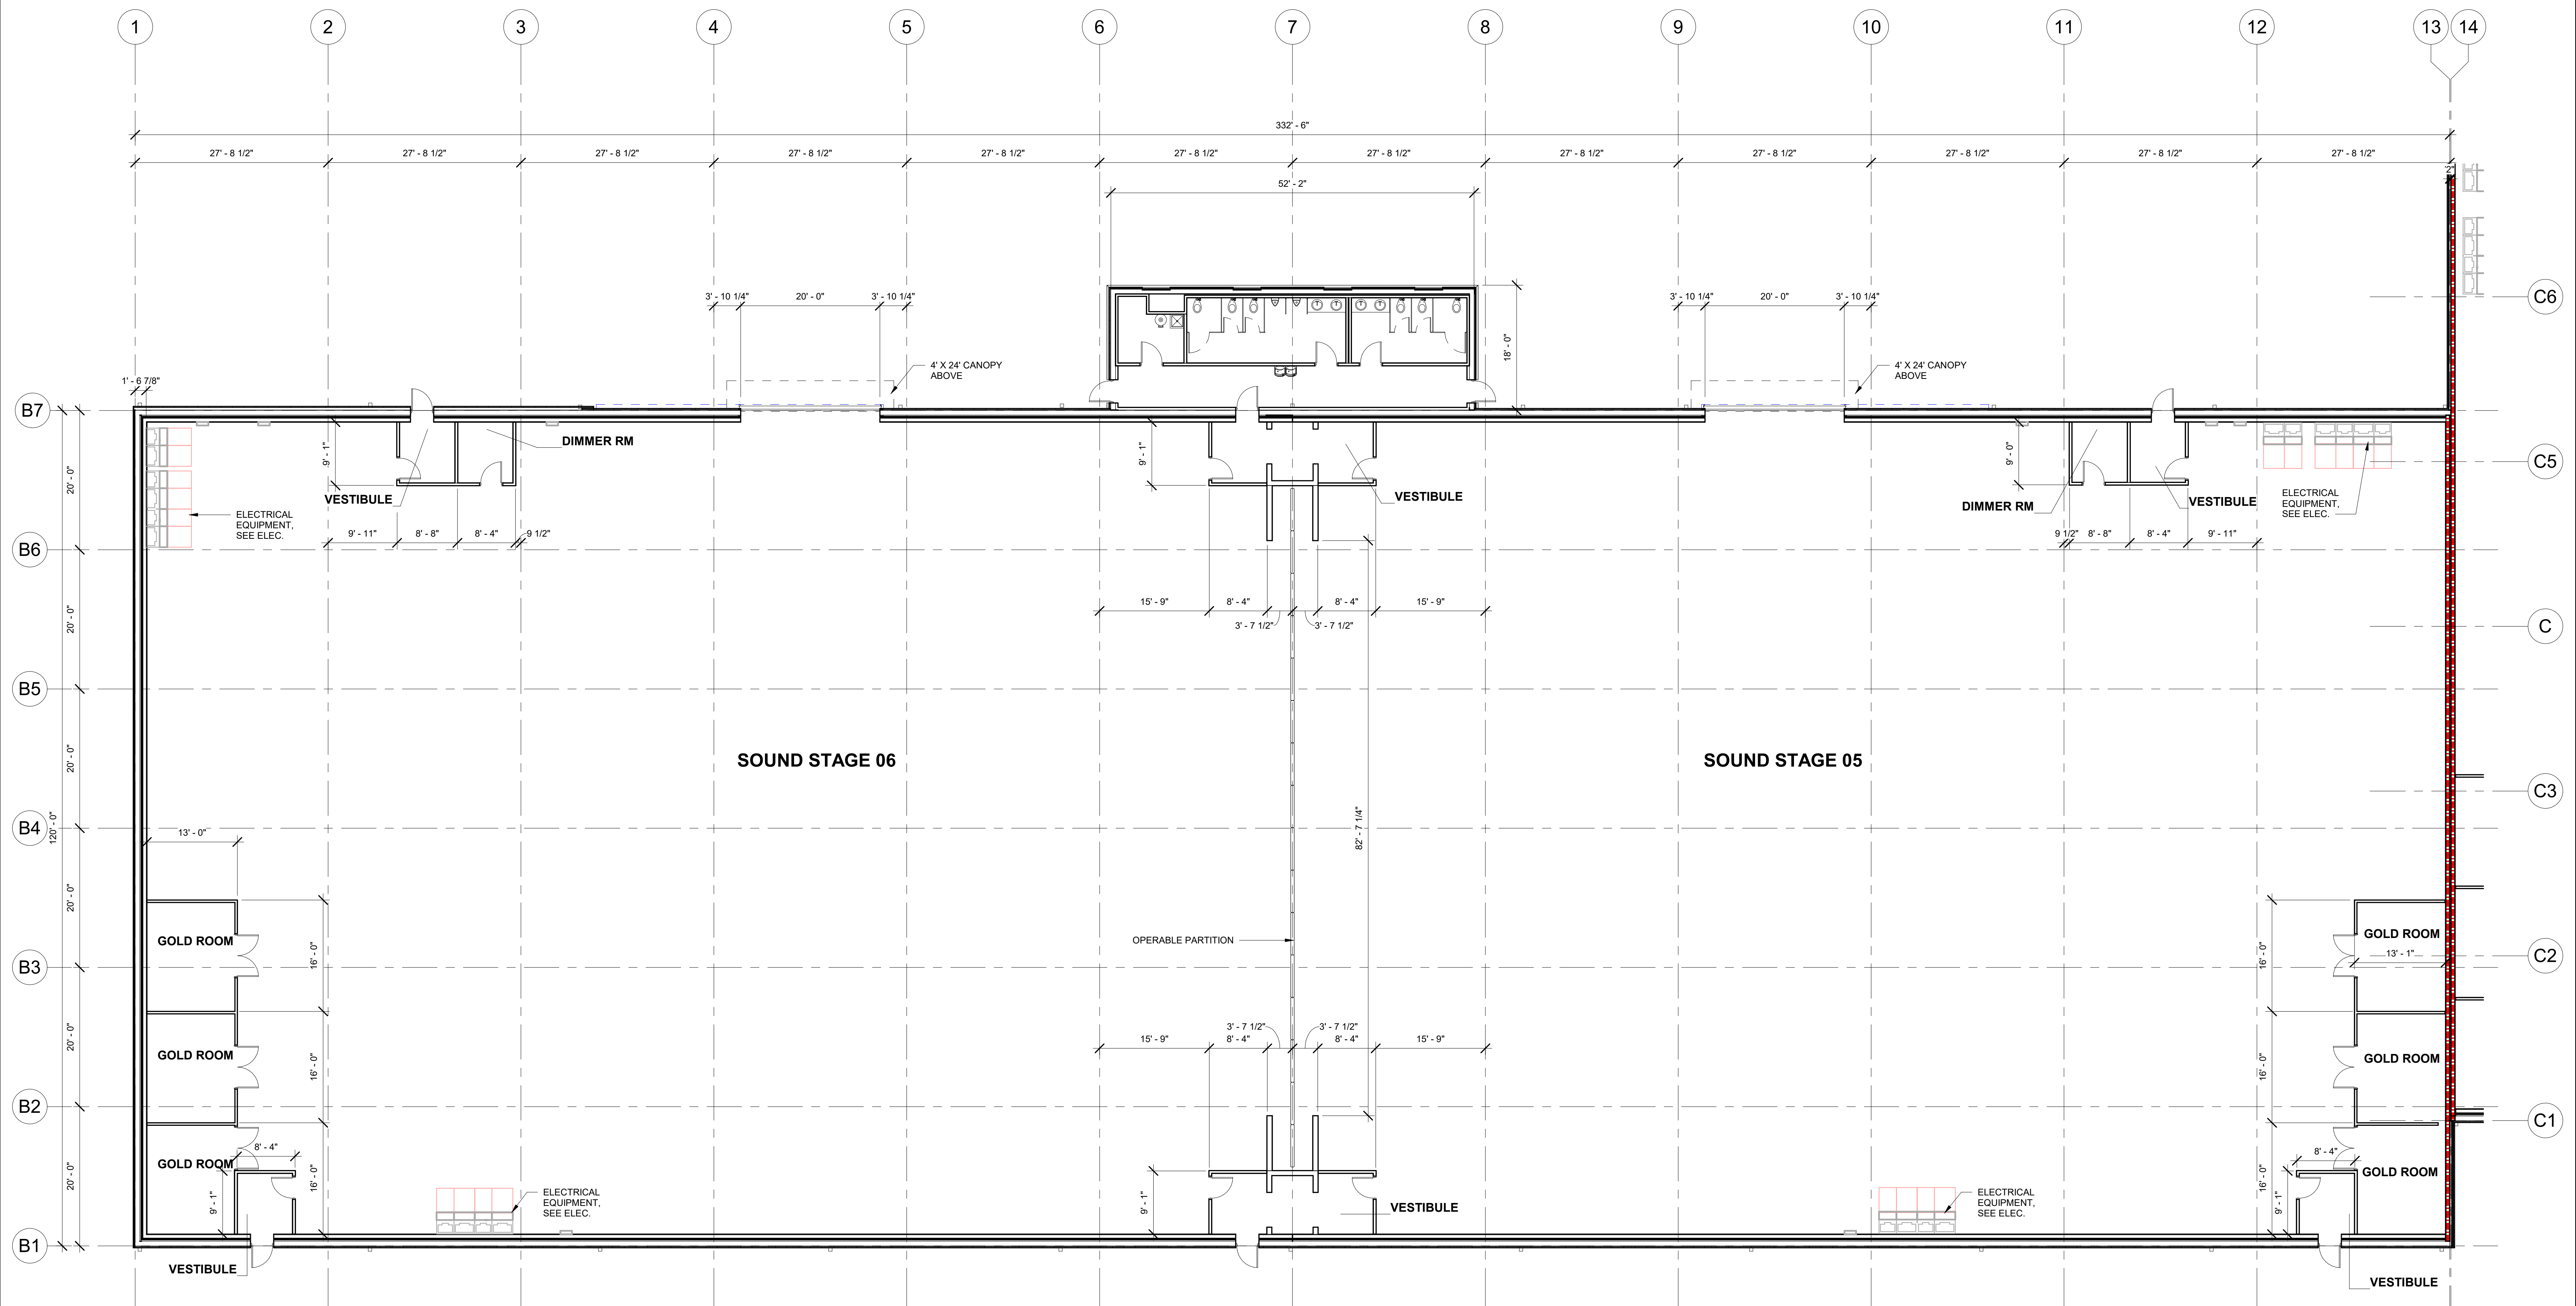


① ENLARGED FLOOR PLAN - STAGE 05 & STAGE 06
1" = 10'-0"

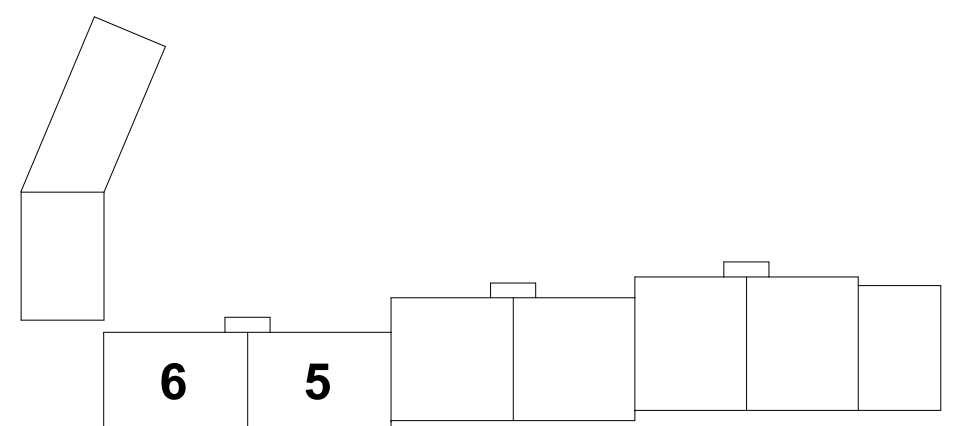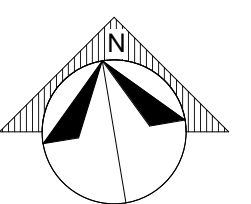


KEY PLAN

© 2024
Copyright of Eric W. Cobbs AIA, Architect. This
drawing is the property of Eric W. Cobbs AIA,
Architect and is submitted in confidence. Any
unauthorized use is strictly not permitted.

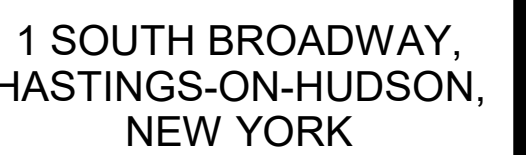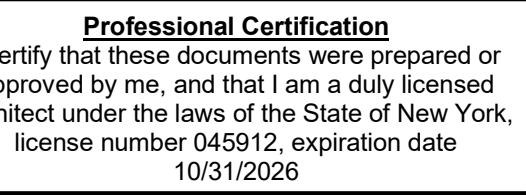[illegible]

HEET NUMBER:
ARB-112

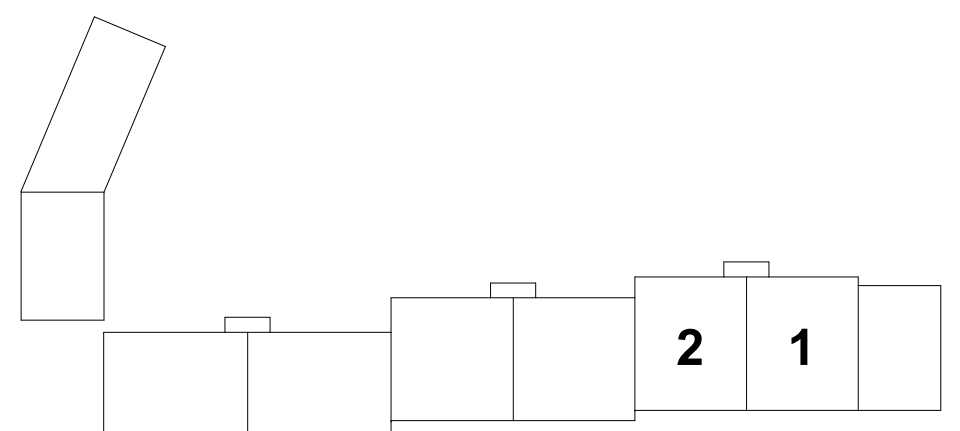

1 ENLARGED PLAN - STAGE 01 & STAGE 02 Copy 1
1" = 10'-0"

FEET NUMBER:
ARB-113



© 2024
Copyright of Eric W. Cobbs AIA, Architect. This
drawing is the property of Eric W. Cobbs AIA,
Architect and is submitted in confidence. Any
unauthorized use is strictly not permitted.



2/09/2024

Professional Certification
 I certify that these documents were prepared or
 approved by me, and that I am a duly licensed
 architect under the laws of the State of New York,
 license number 045912, expiration date
 10/31/2026



PROJECT TITLE:

ELECTRIC OWL
STUDIOS


1 SOUTH BROADWAY,
HASTINGS-ON-HUDSON,
NEW YORK

[illegible]


NUMBER: 23-803

ENLARGED
FLOOR PLAN

HEET NUMBER:
ARB-114

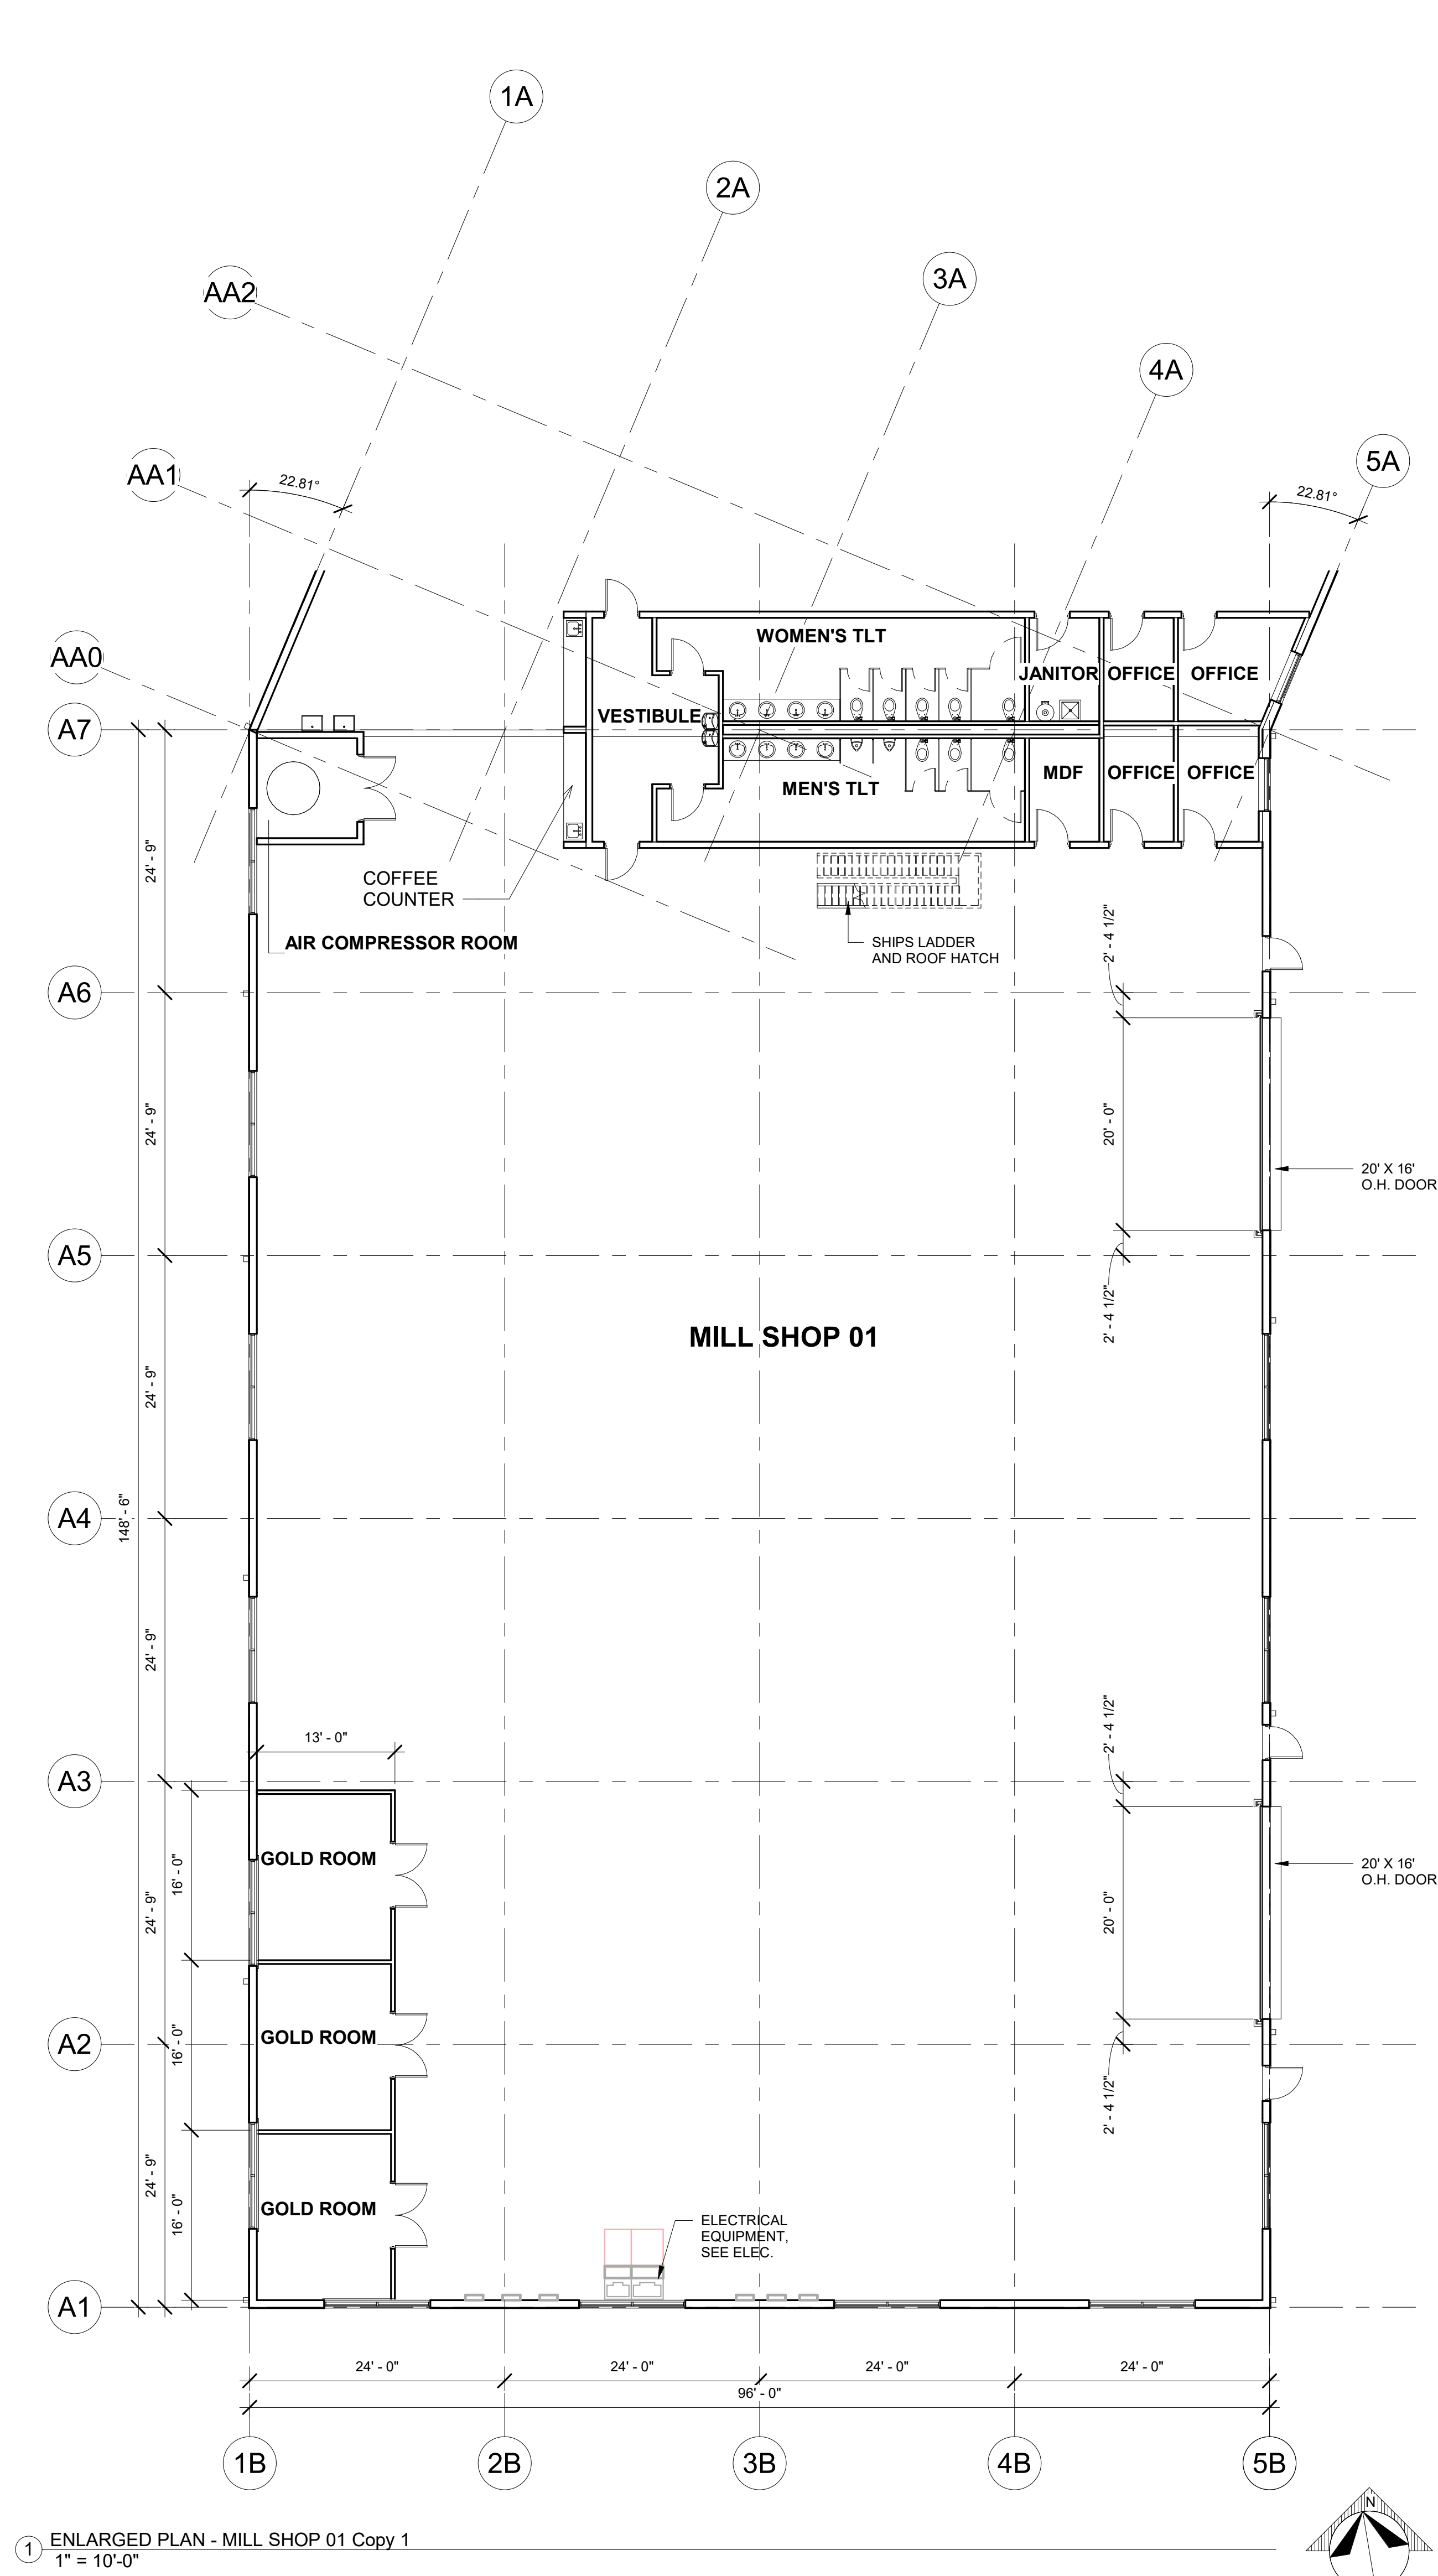

1 ENLARGED PLAN - MILL SHOP 01 Copy 1
1" = 10'-0"

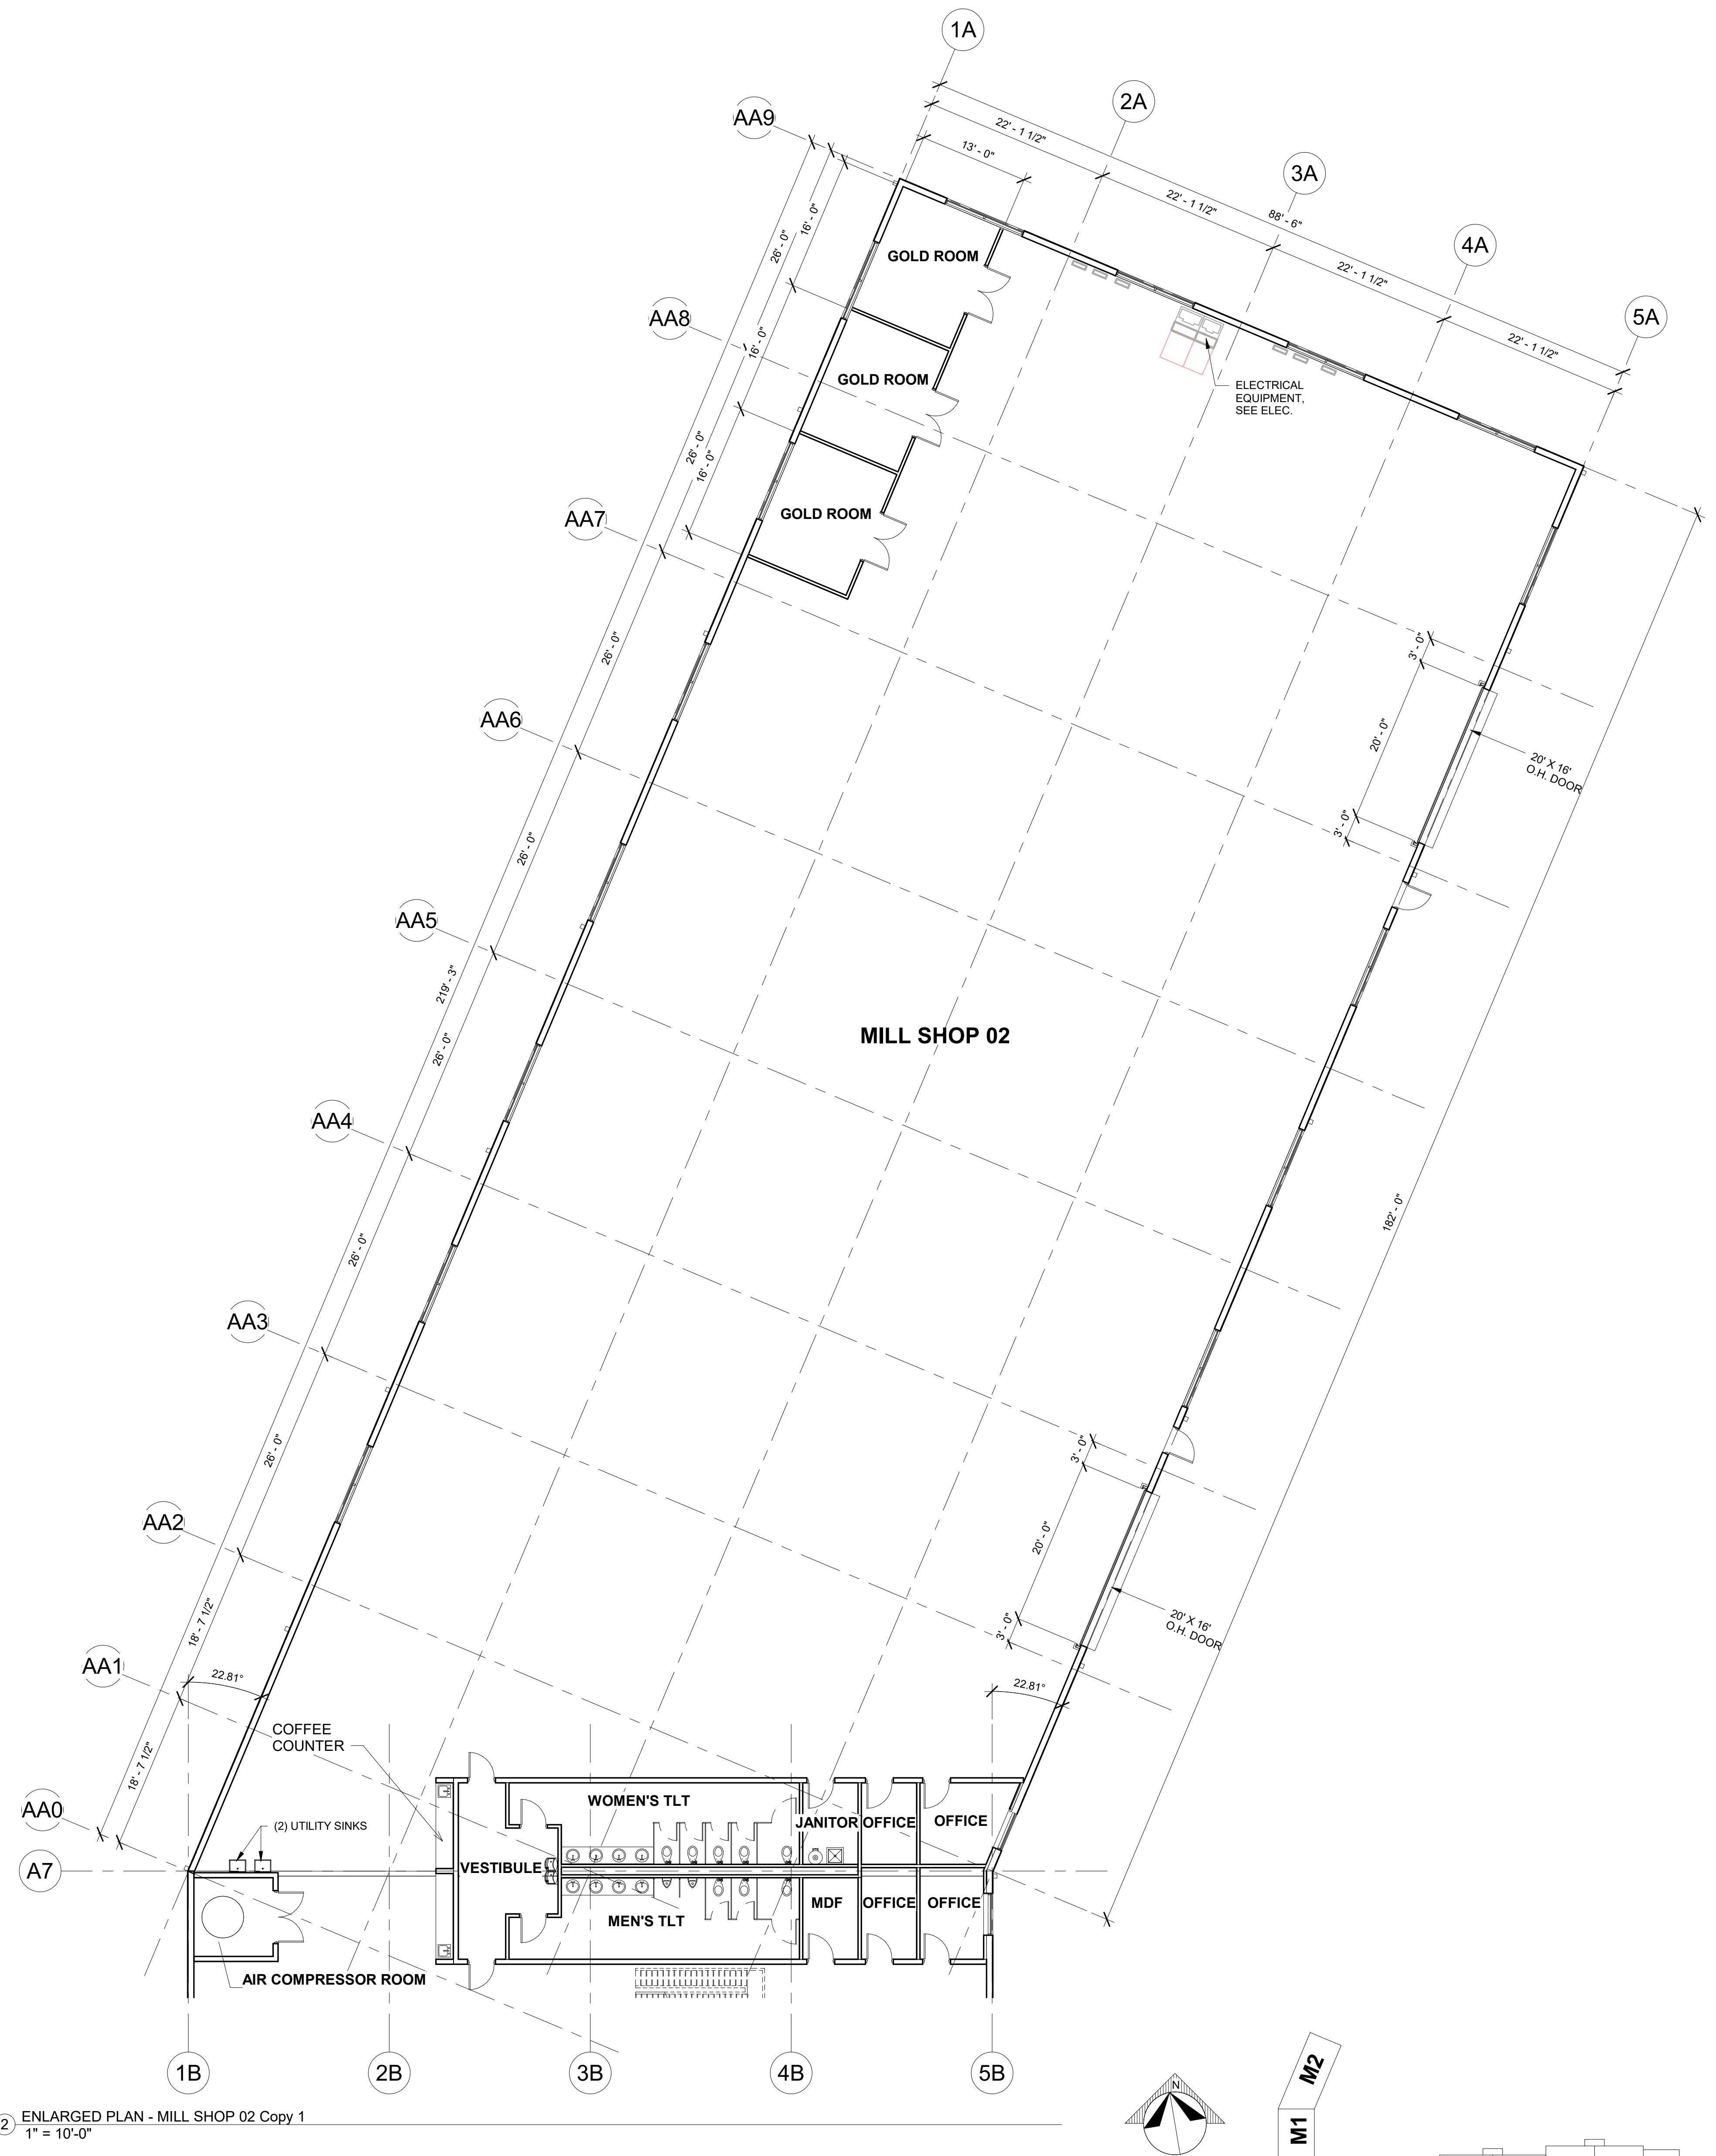

2 ENLARGED PLAN - MILL SHOP 02 Copy 1
1" = 10'-0"

KEY PLAN

1701 BARRETT LAKES BLVD.
SUITE 285
KENNESAW, GA 30144
PHONE: (770) 422-5420

© 2024
Copyright of Eric W. Cobbs AIA, Architect. This drawing is the property of Eric W. Cobbs AIA, Architect and is submitted in confidence. Any unauthorized use is strictly not permitted.



02/09/2024

Professional Certification
I certify that these documents were prepared or approved by me, and that I am a duly licensed architect under the laws of the State of New York, license number 045912, expiration date 10/31/2026



PROJECT TITLE:

**ELECTRIC OWL
STUDIOS**

1 SOUTH BROADWAY,
HASTINGS-ON-HUDSON,
NEW YORK


[illegible]

JOB
NUMBER: 23-803


SHEET TITLE:

**EXTERIOR
ELEVATIONS**


SHEET NUMBER:
ARB-200

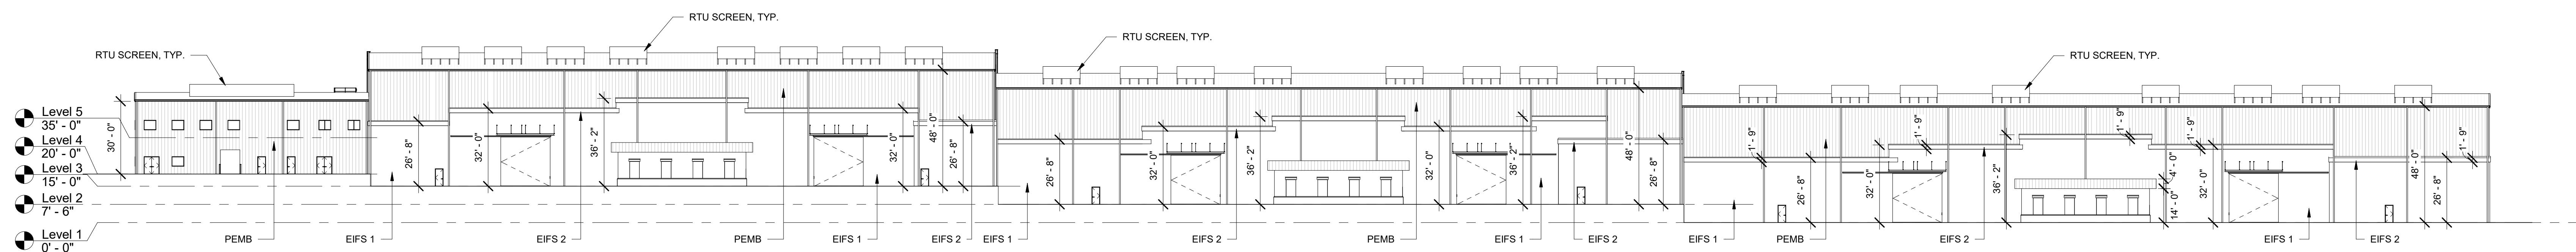


① NORTH ELEVATION
1" = 30'-0"

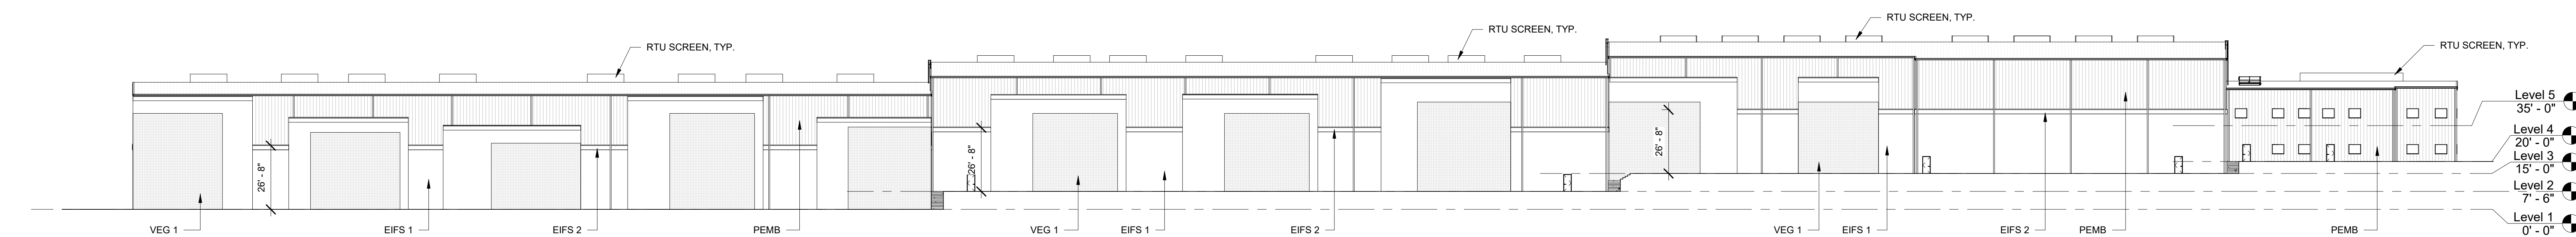


② SOUTH ELEVATION
1" = 30'-0"

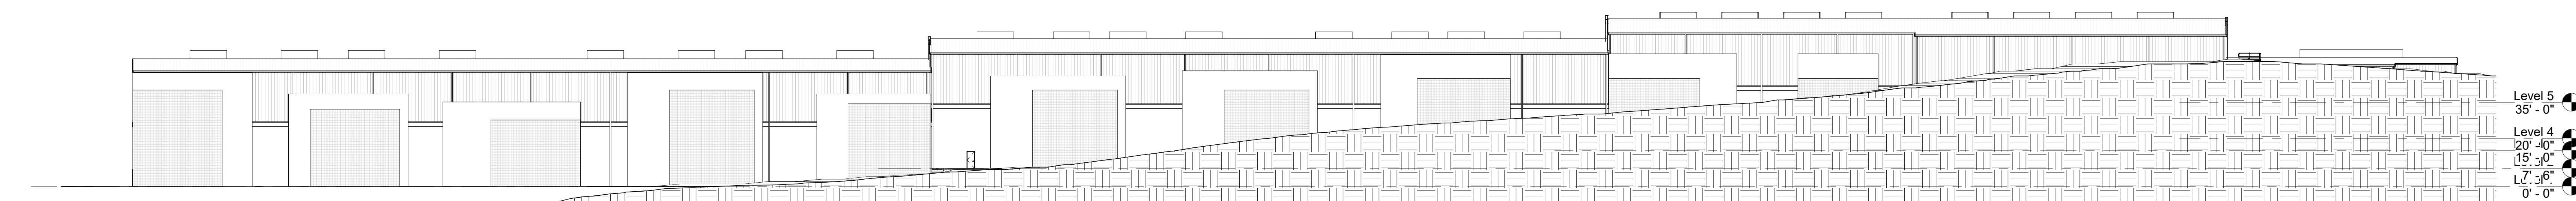

③ SOUTH ELEVATION - DUDLEY ST. GRADE CUT
1" = 30'-0"

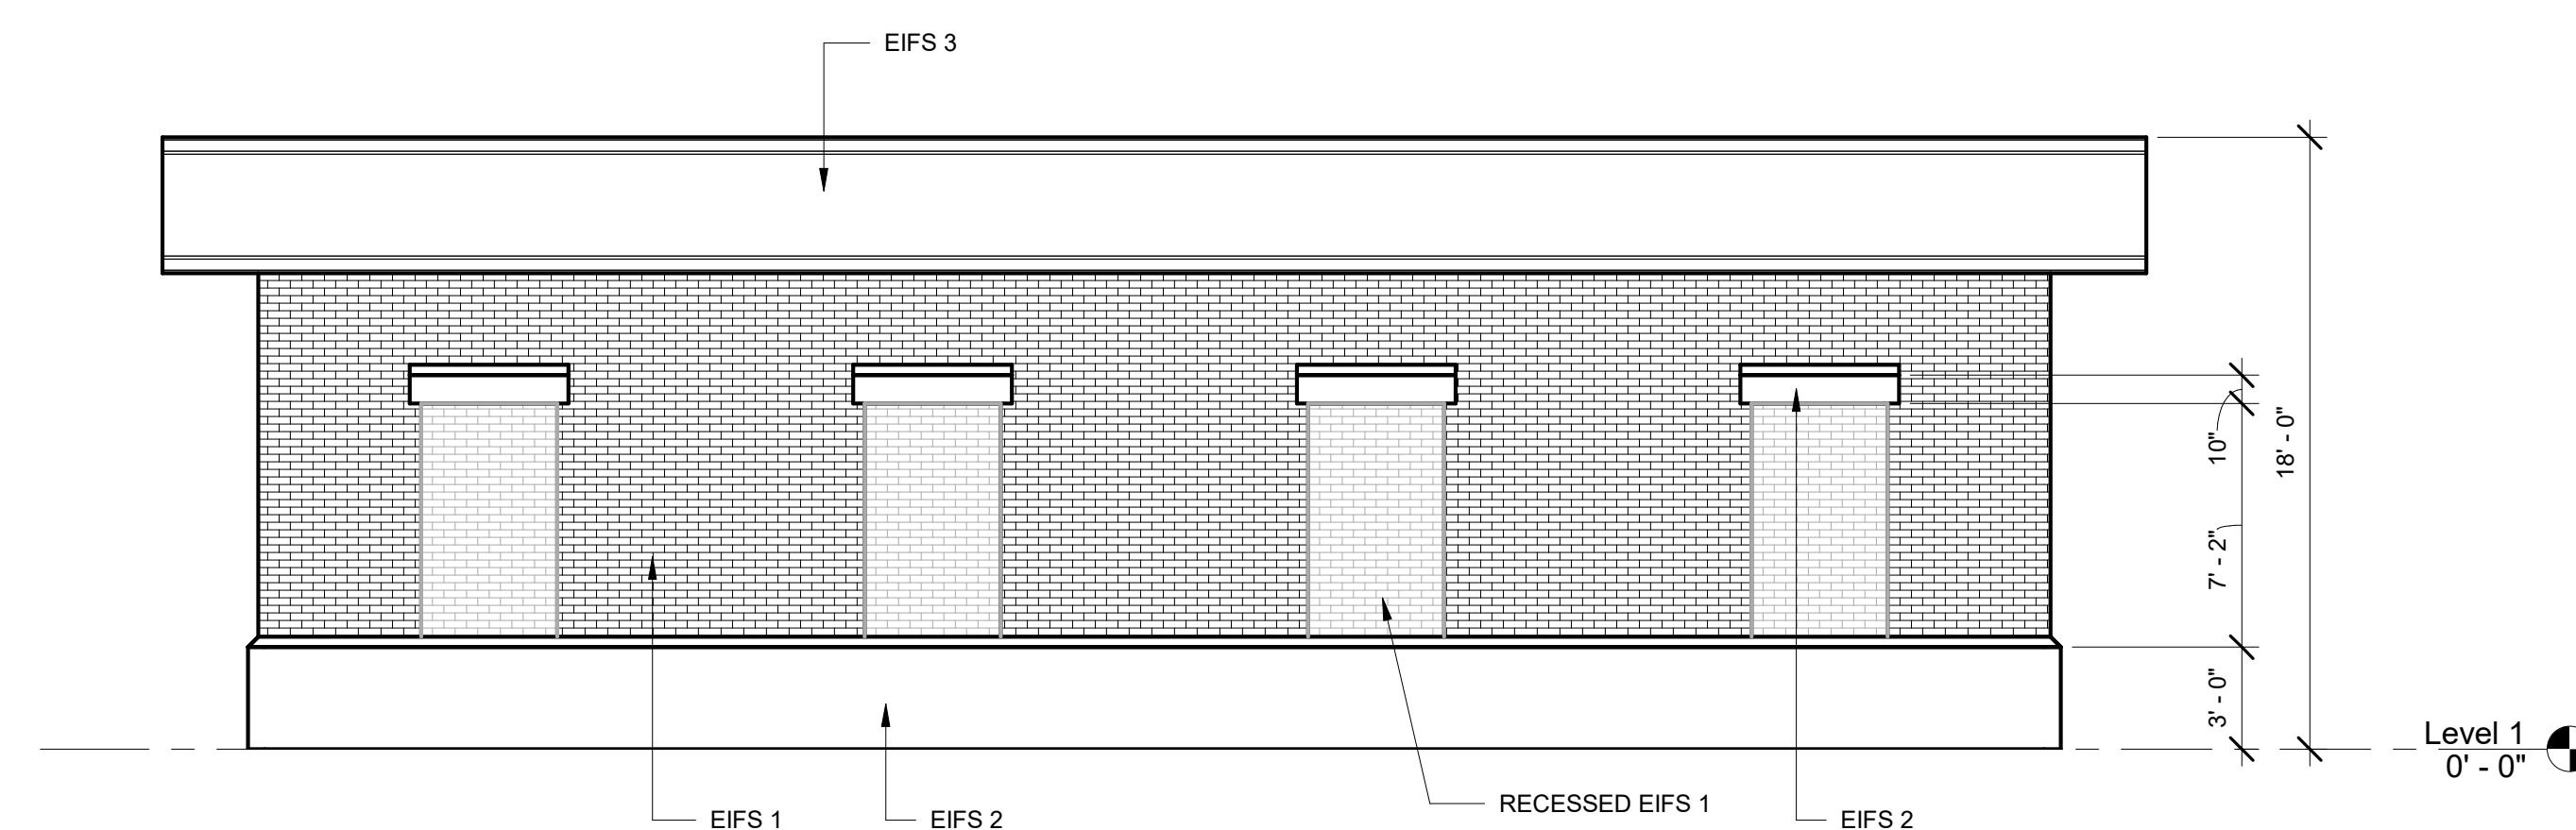

④ ENLARGED ELEVATION - STAGE SUPPORT FRONT
3/16" = 1'-0"

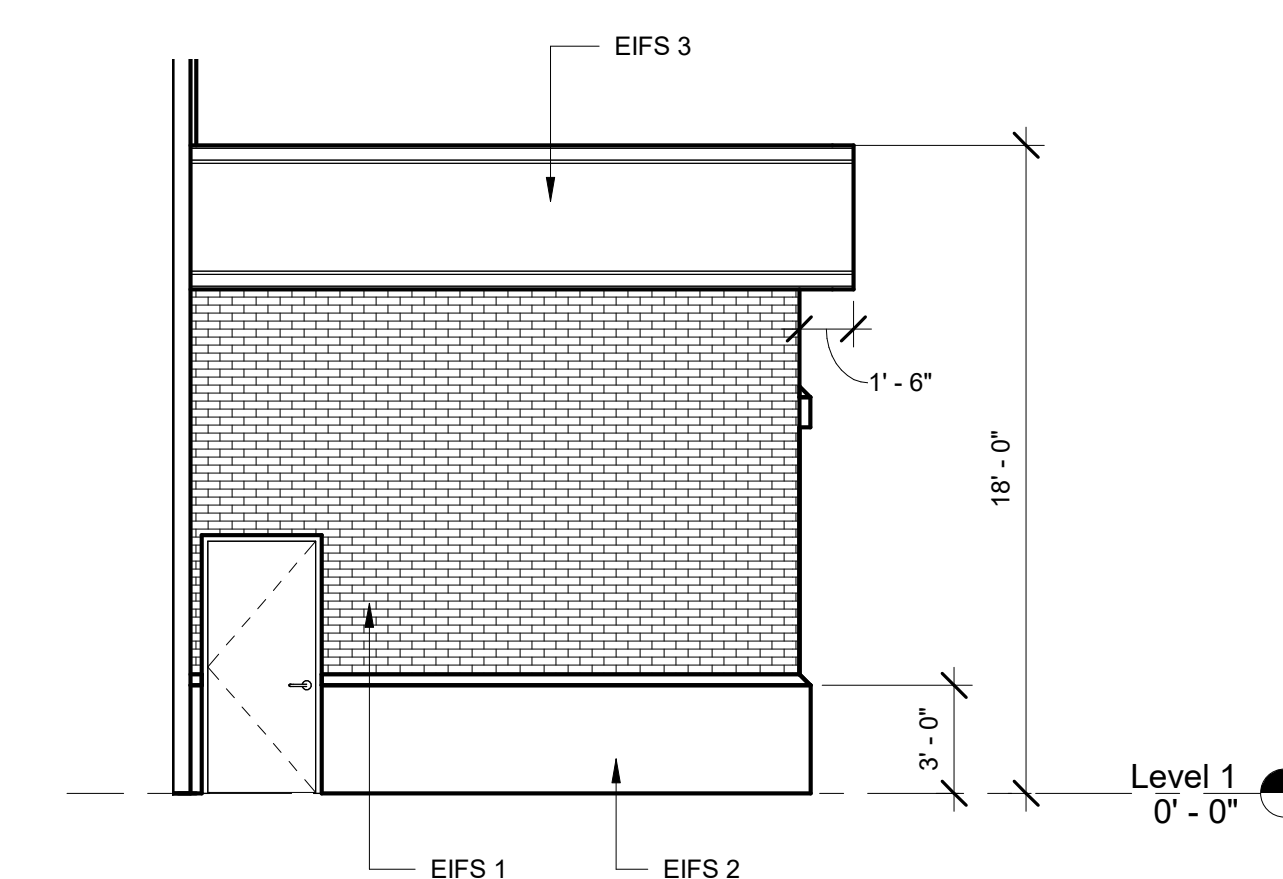


5 ENLARGED ELEVATION - STAGE SUPPORT SIDE
3/16" = 1'-0"

EIFS 1 : BRICK PATTERN
EIFS 2 : SOLID
EIFS 3 : ACCENT
VEG 1 : VEGETATIVE SCREEN
PEMB : PRE-ENGINEERED METAL PANEL


Printed: 2/9/2024 6:19:52 PM

1701 BARRETT LAKES BLVD.
SUITE 285
KENNESAW, GA 30144
PHONE: (770) 422-5420

© 2024
Copyright of Eric W. Cobbs AIA, Architect. This drawing is the property of Eric W. Cobbs AIA, Architect and is submitted in confidence. Any unauthorized use is strictly not permitted.

 

Professional Certification
I certify that these documents were prepared or approved by me, and that I am a duly licensed architect under the laws of the State of New York, license number 045912, expiration date 10/31/2026

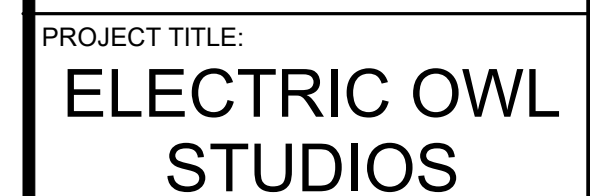

1 SOUTH BROADWAY,
HASTINGS-ON-HUDSON,
NEW YORK



[illegible]

JOB
NUMBER: 23-803

SHEET TITLE:

**EXTERIOR
ELEVATIONS**

SHEET NUMBER:
ARB-201

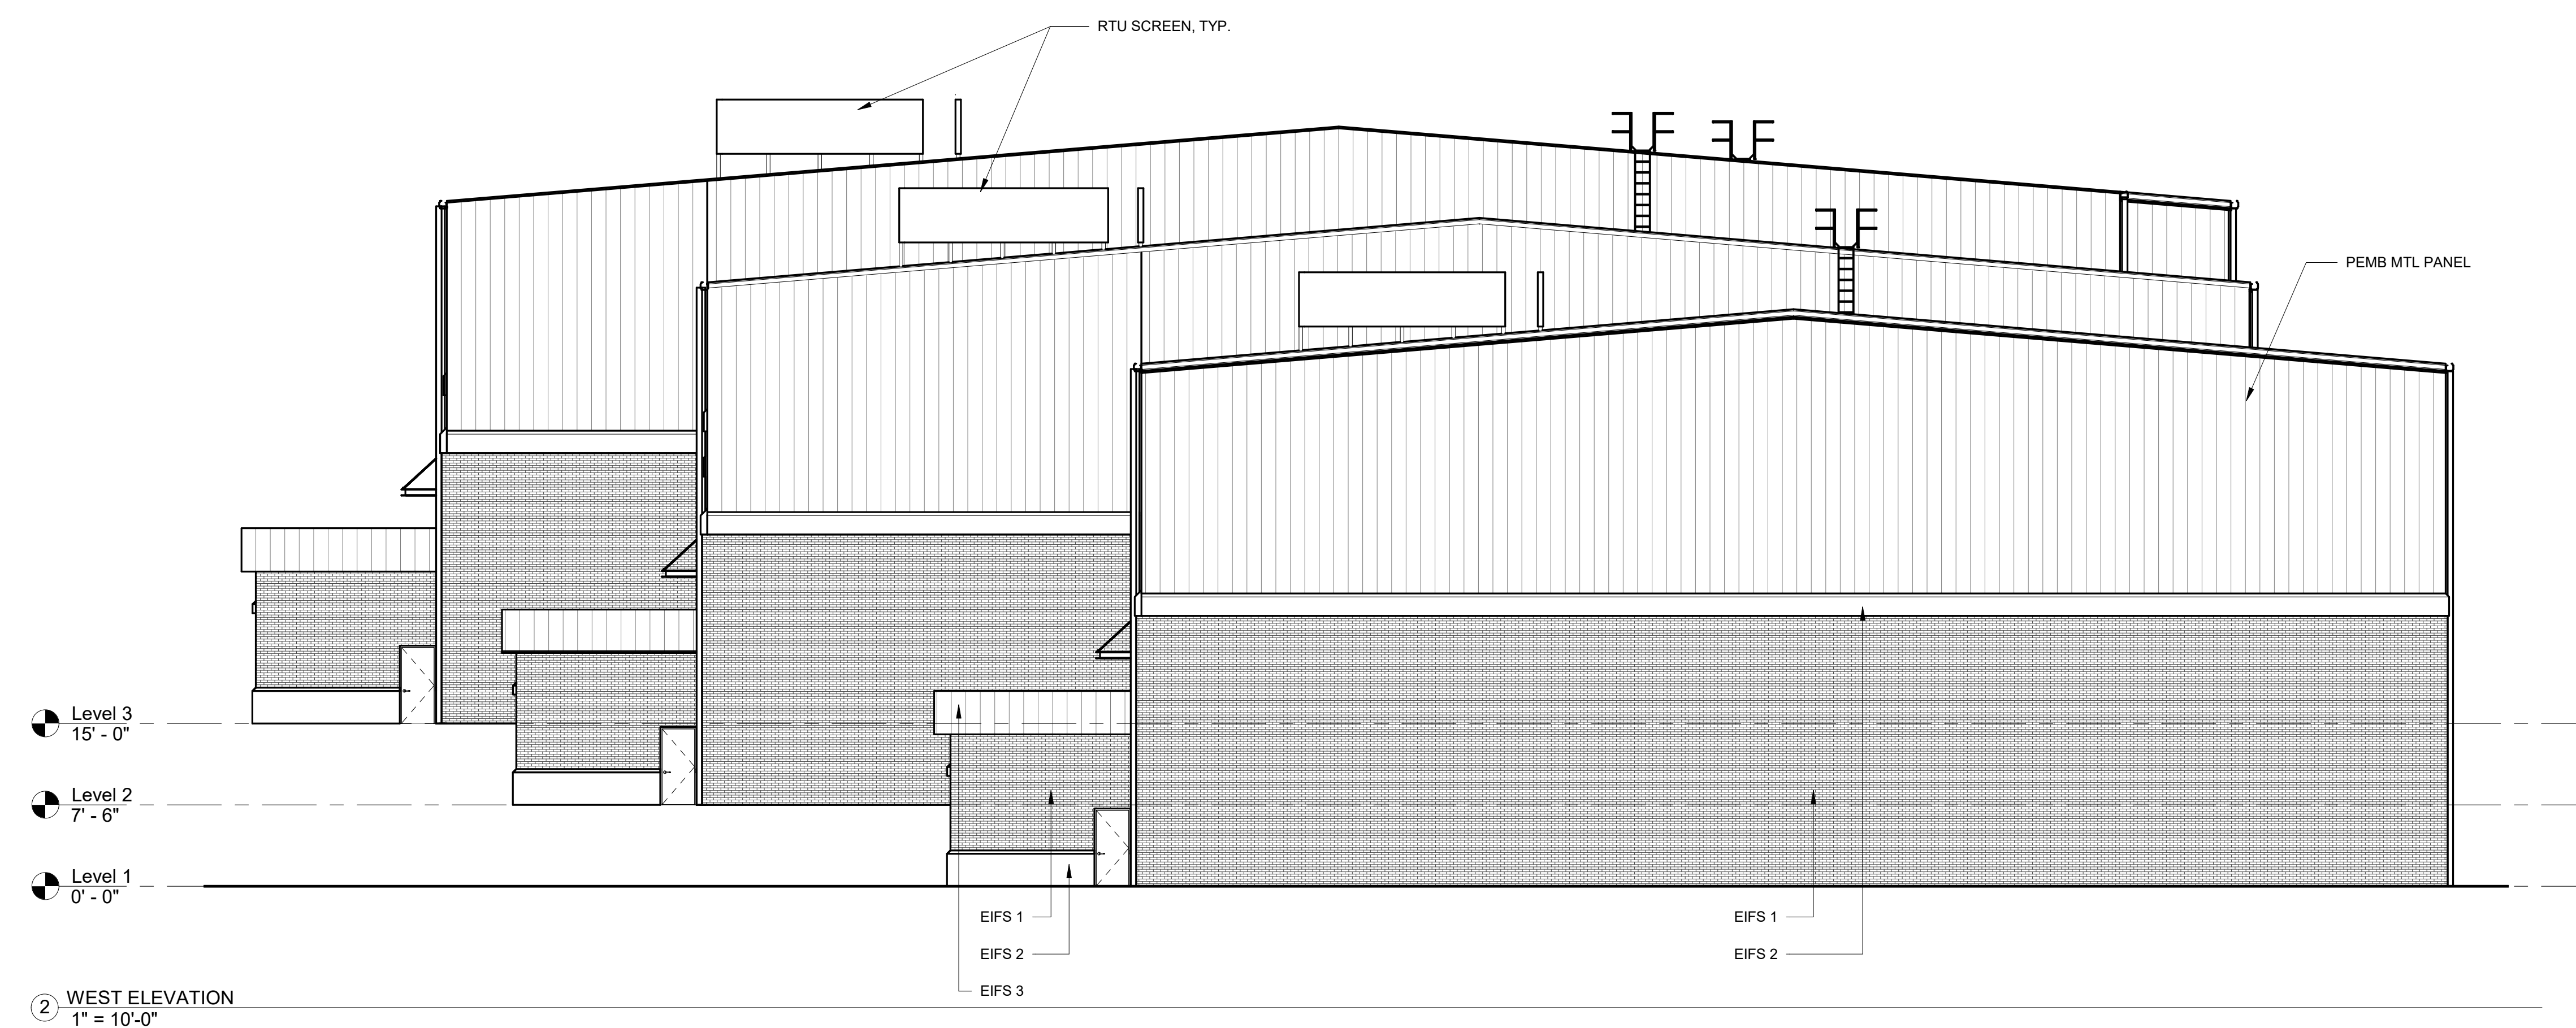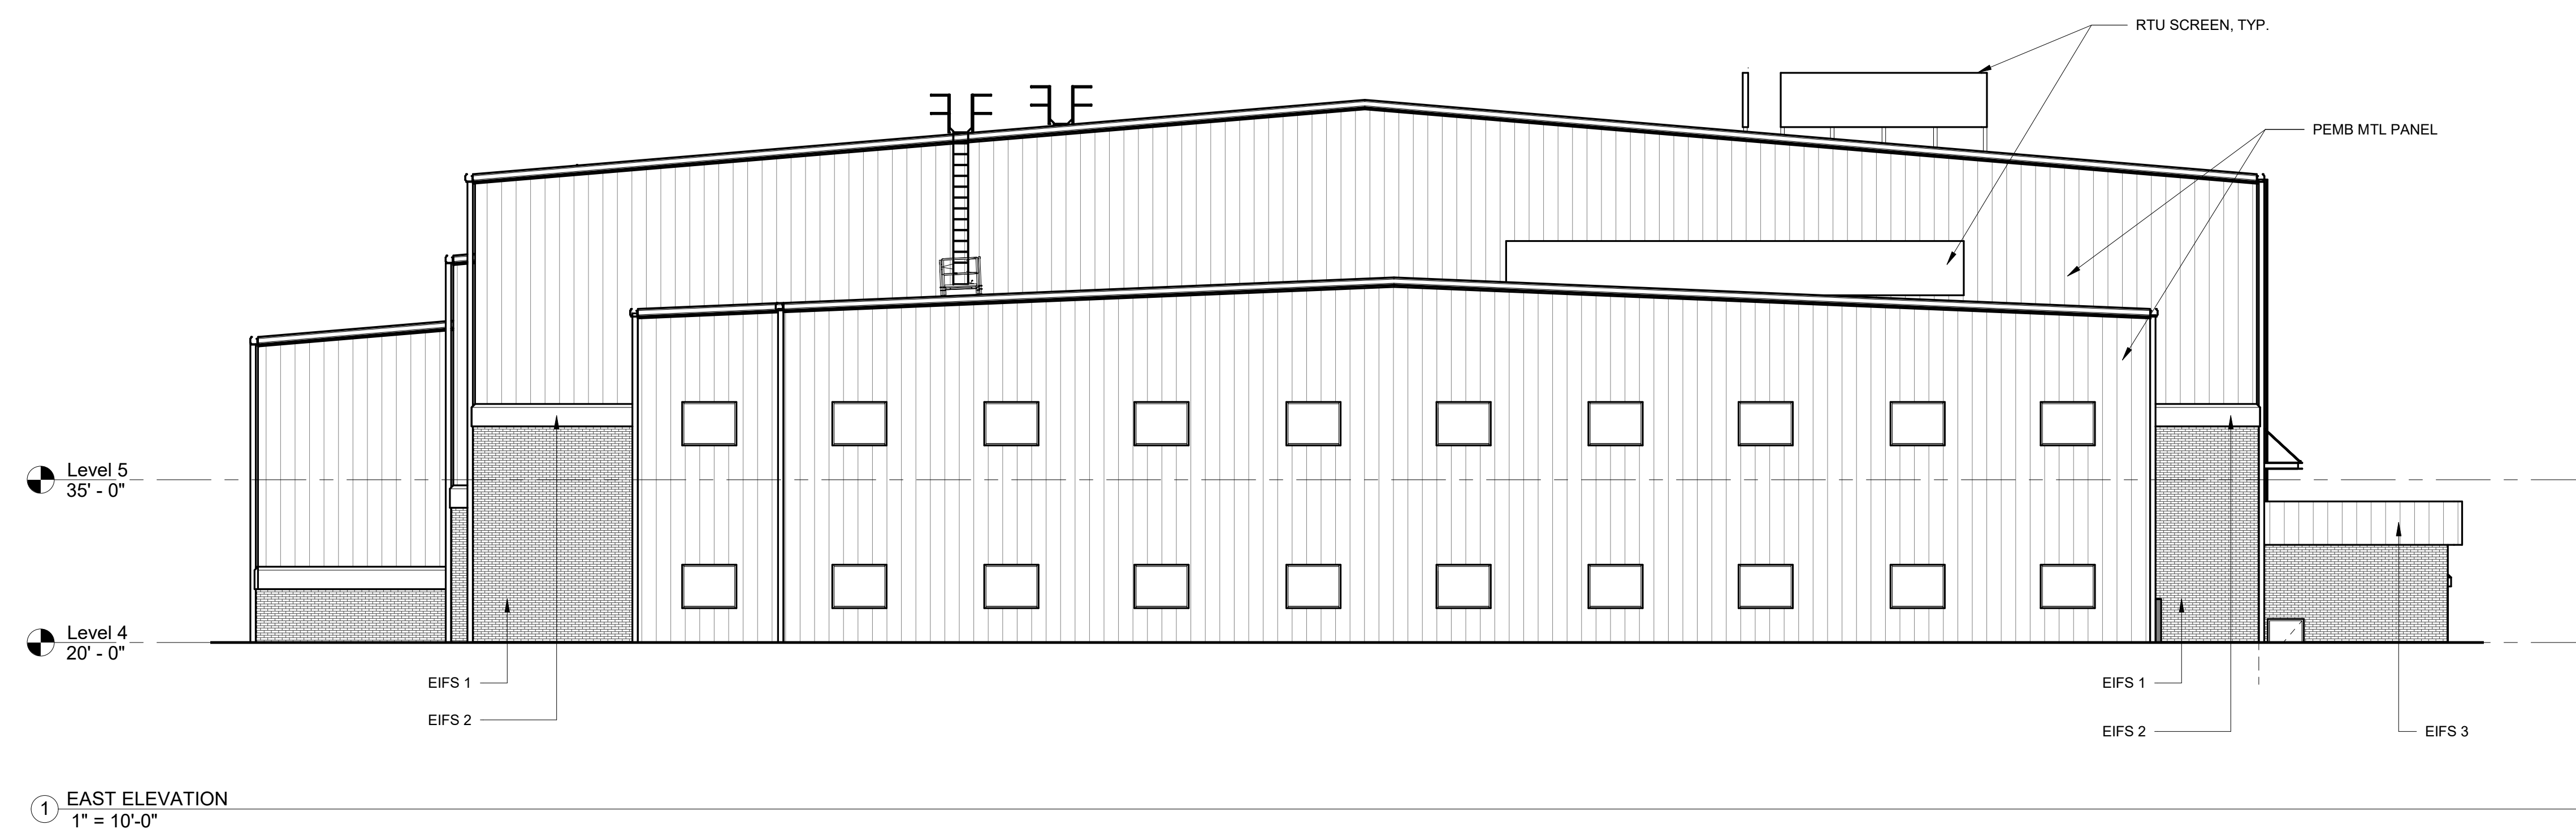

1701 BARRETT LAKES BLVD.
SUITE 285
KENNESAW, GA 30144
PHONE: (770) 422-5420

© 2024
Copyright of Eric W. Cobbs AIA, Architect. This drawing is the property of Eric W. Cobbs AIA, Architect and is submitted in confidence. Any unauthorized use is strictly not permitted.



02/09/2024

Professional Certification
I certify that these documents were prepared or approved by me, and that I am a duly licensed architect under the laws of the State of New York, license number 045912, expiration date 10/31/2026



PROJECT TITLE:

**ELECTRIC OWL
STUDIOS**

1 SOUTH BROADWAY,
HASTINGS-ON-HUDSON,
NEW YORK


[illegible]

JOB
NUMBER: 23-803


SHEET TITLE:

**EXTERIOR
ELEVATIONS**


SHEET NUMBER:
ARB-202

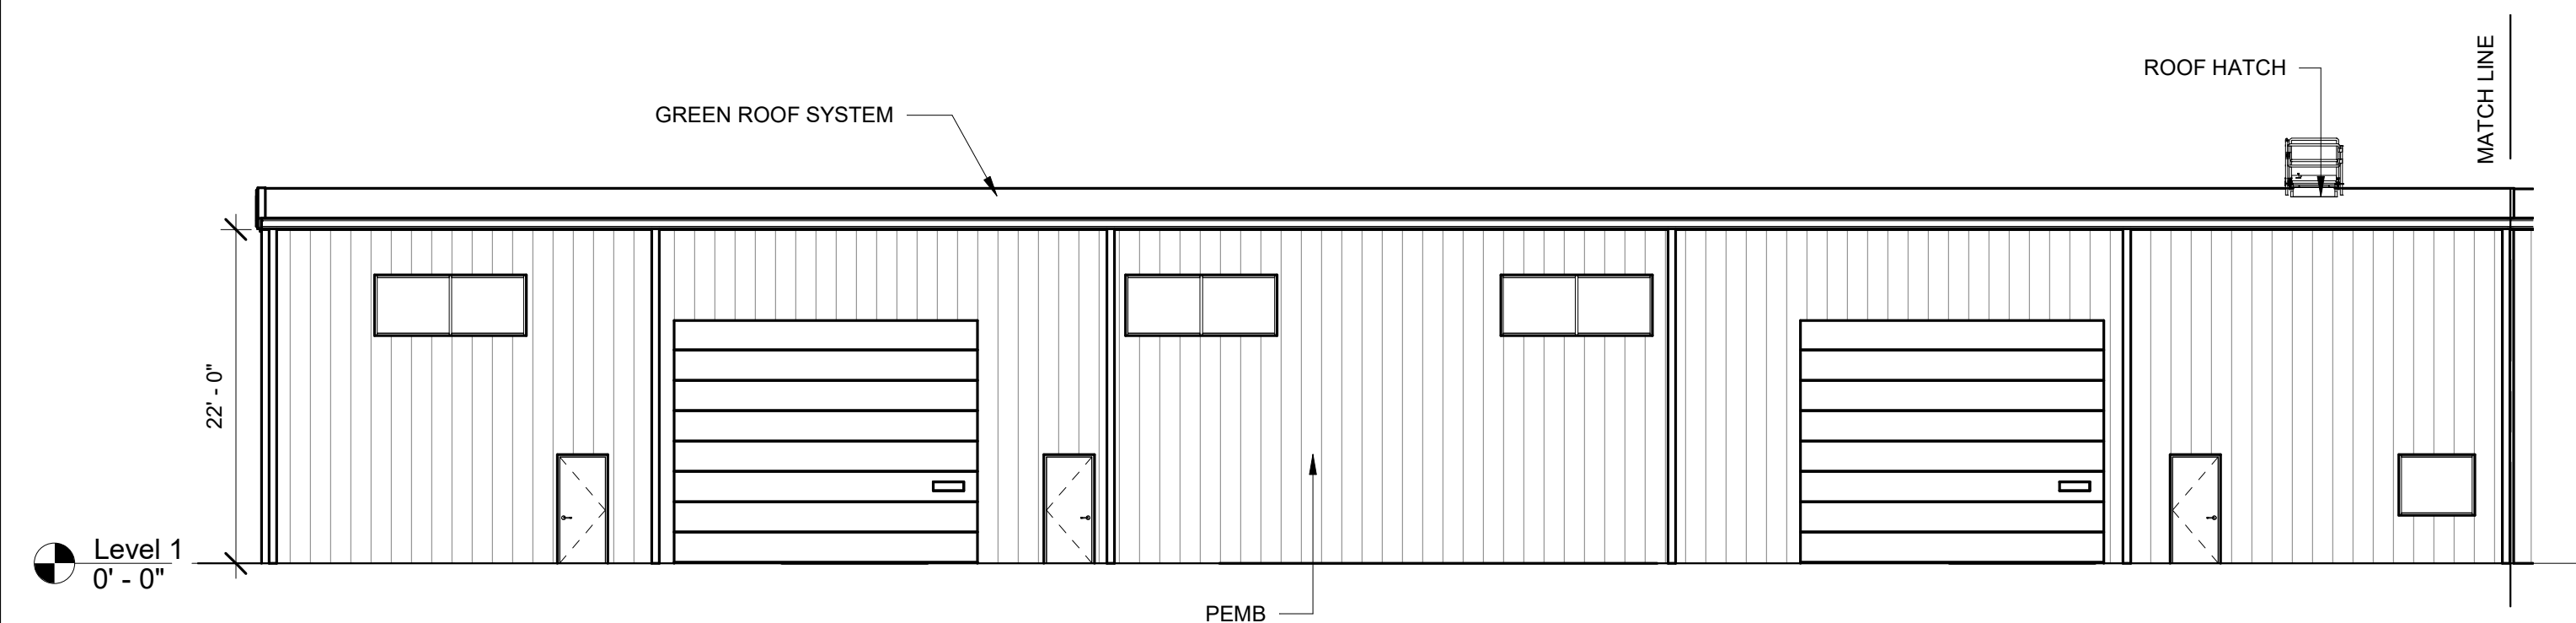


① MILL SHOP ELEVATION - EAST LEFT
3/32" = 1'-0"

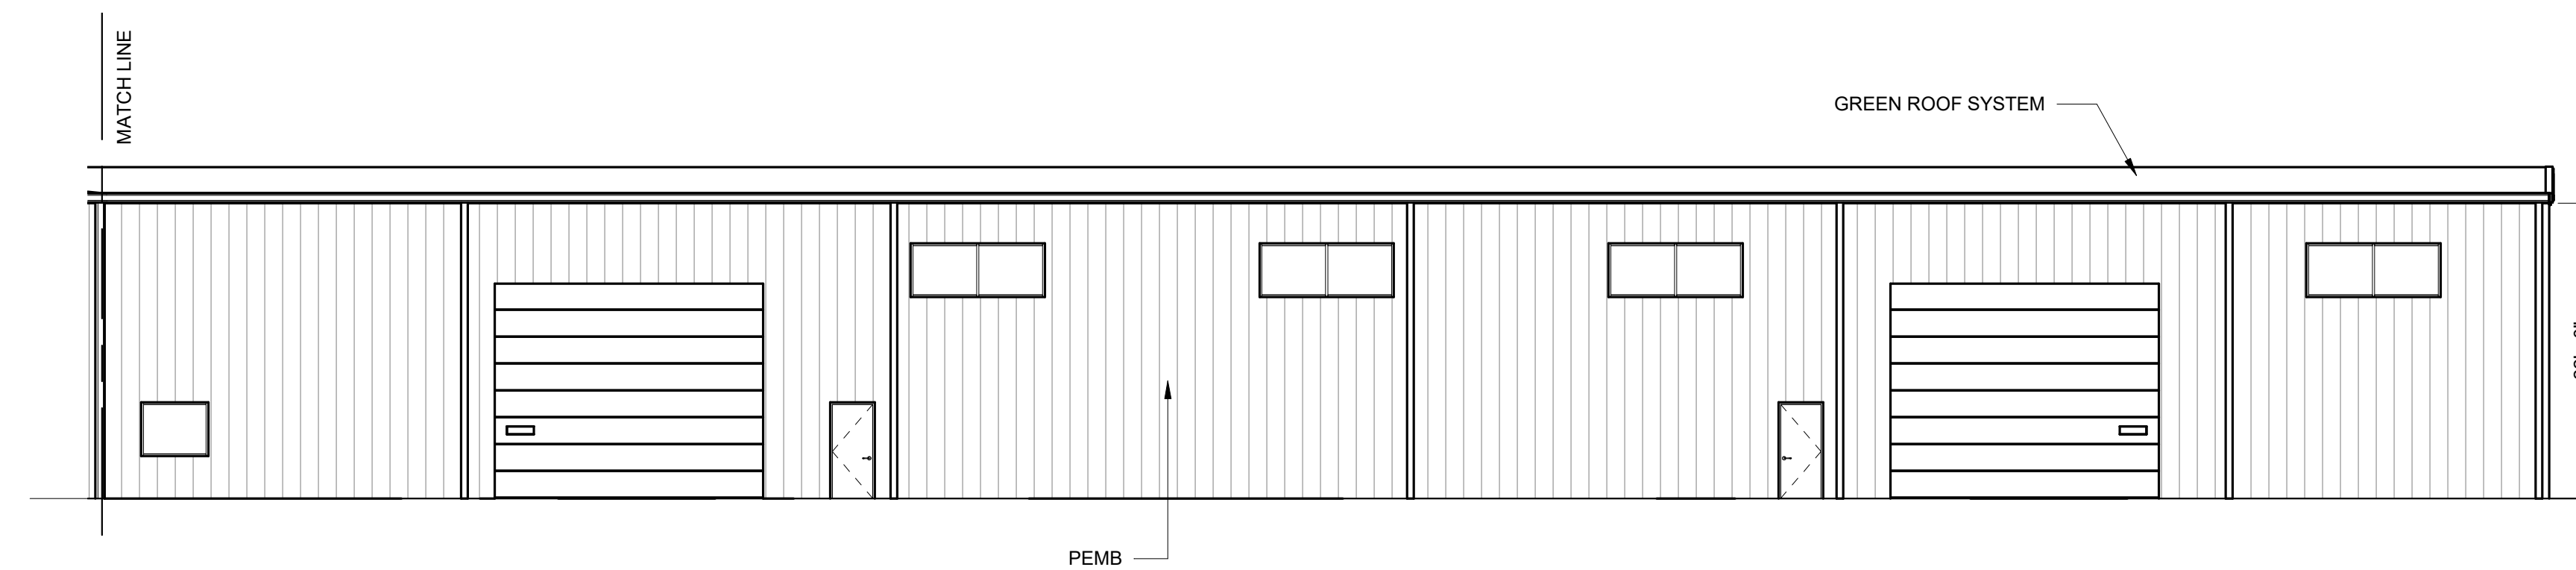


② MILL SHOP ELEVATION - EAST RIGHT
3/32" = 1'-0"

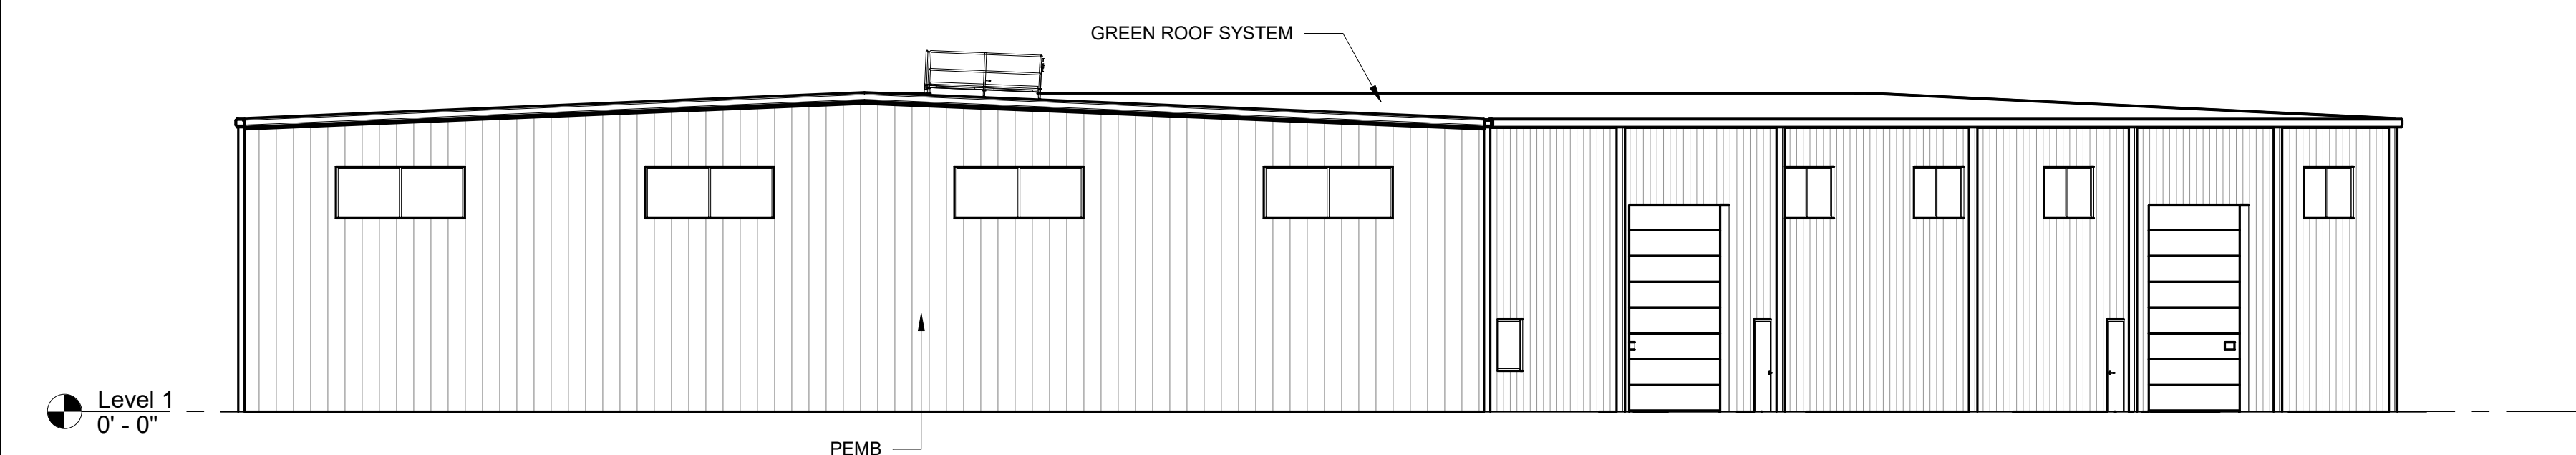


③ MILL SHOP ELEVATION - SOUTH
3/32" = 1'-0"

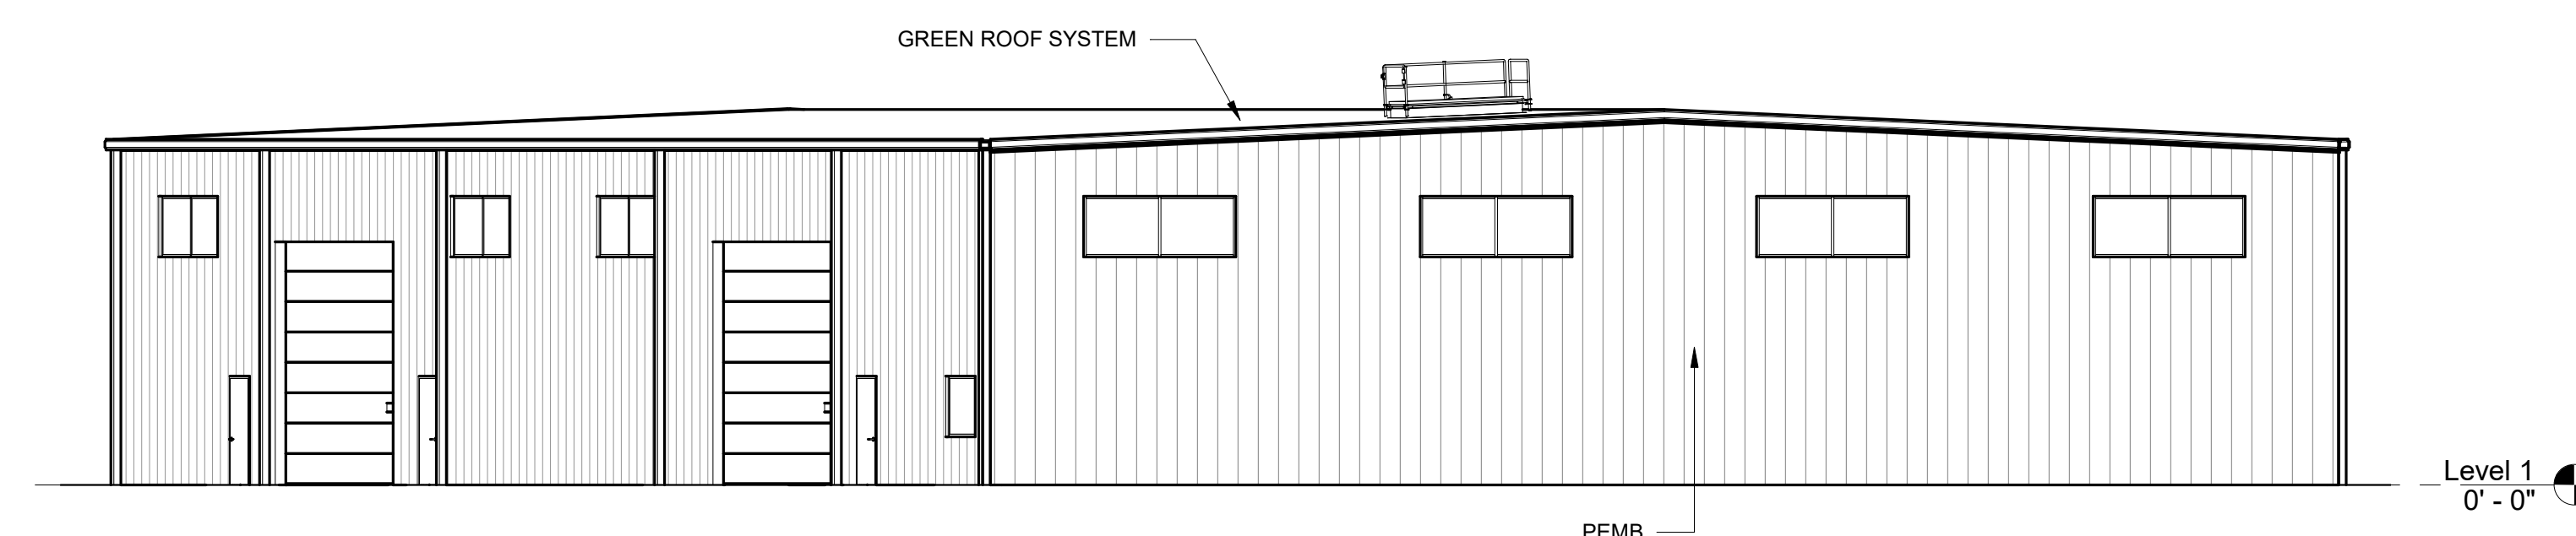

④ MILL SHOP ELEVATION - NORTH
3/32" = 1'-0"

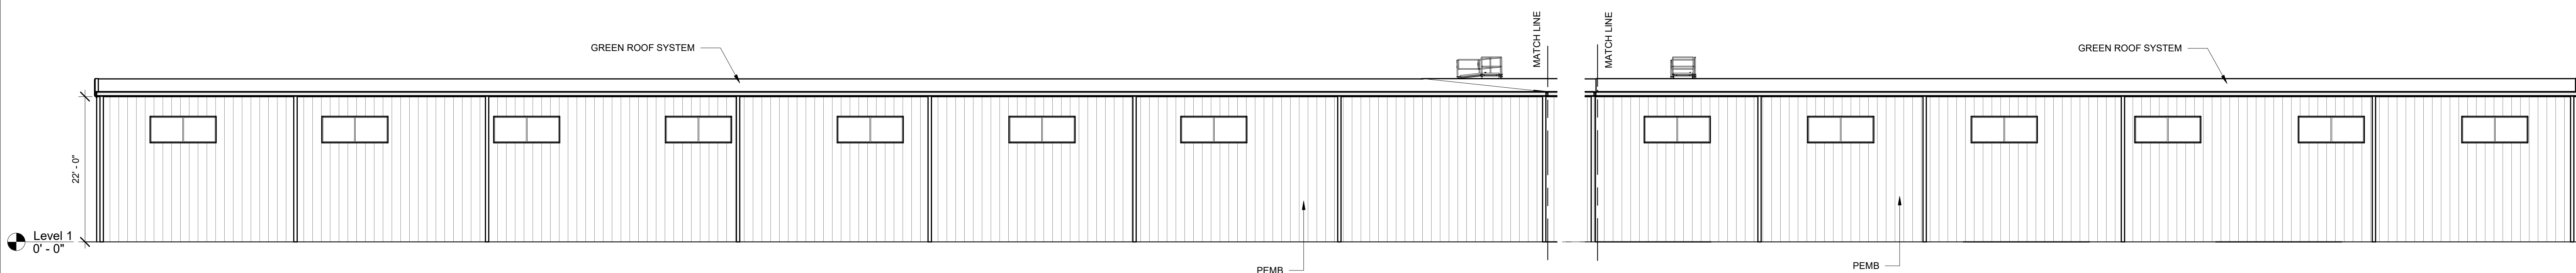

5 MILL SHOP ELEVATION - WEST LEFT
3/32" = 1'-0"

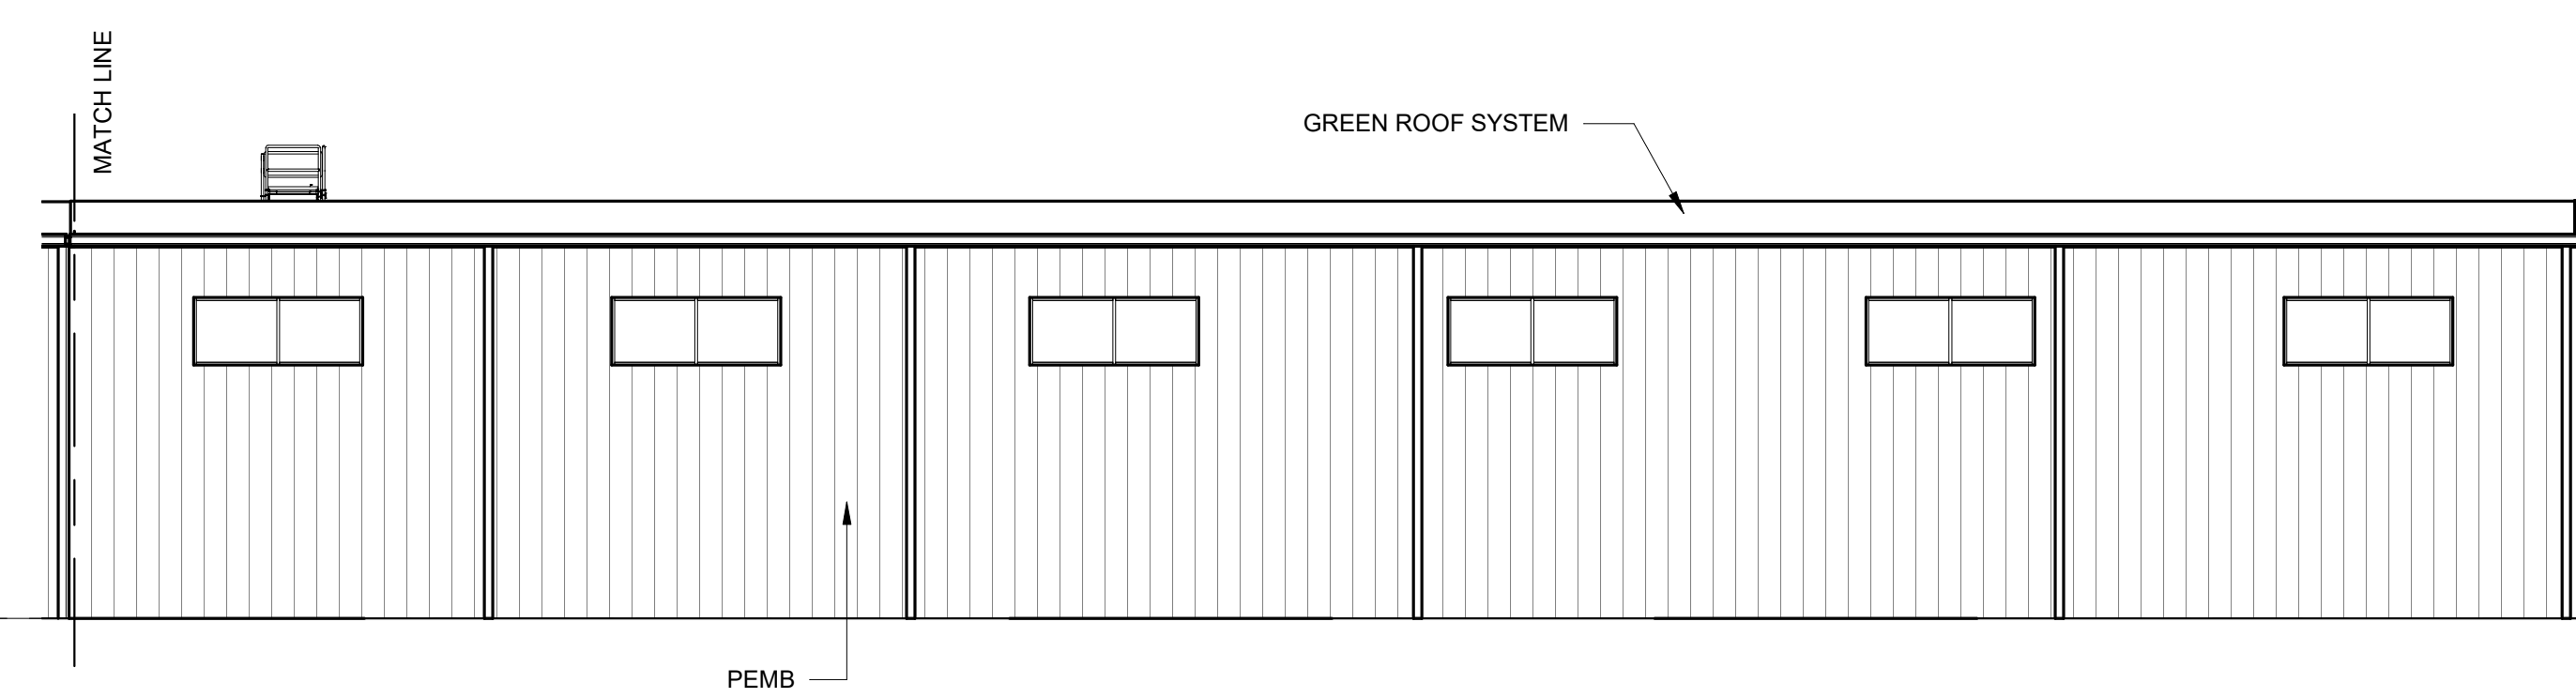

6 MILL SHOP ELEVATION - WEST RIGHT
3/32" = 1'-0"

1701 BARRETT LAKES BLVD.
SUITE 285
KENNESAW, GA 30144
PHONE: (770) 422-5420

© 2024
Copyright of Eric W. Cobbs AIA, Architect. This drawing is the property of Eric W. Cobbs AIA, Architect and is submitted in confidence. Any unauthorized use is strictly not permitted.



02/09/2024

Professional Certification
I certify that these documents were prepared or approved by me, and that I am a duly licensed architect under the laws of the State of New York, license number 045912, expiration date 10/31/2026



1 SOUTH BROADWAY,
HASTINGS-ON-HUDSON,
NEW YORK


[illegible]

JOB
NUMBER: 23-803

SHEET TITLE:

**OVERALL ROOF
PLAN**

SHEET NUMBER:
ARB-300

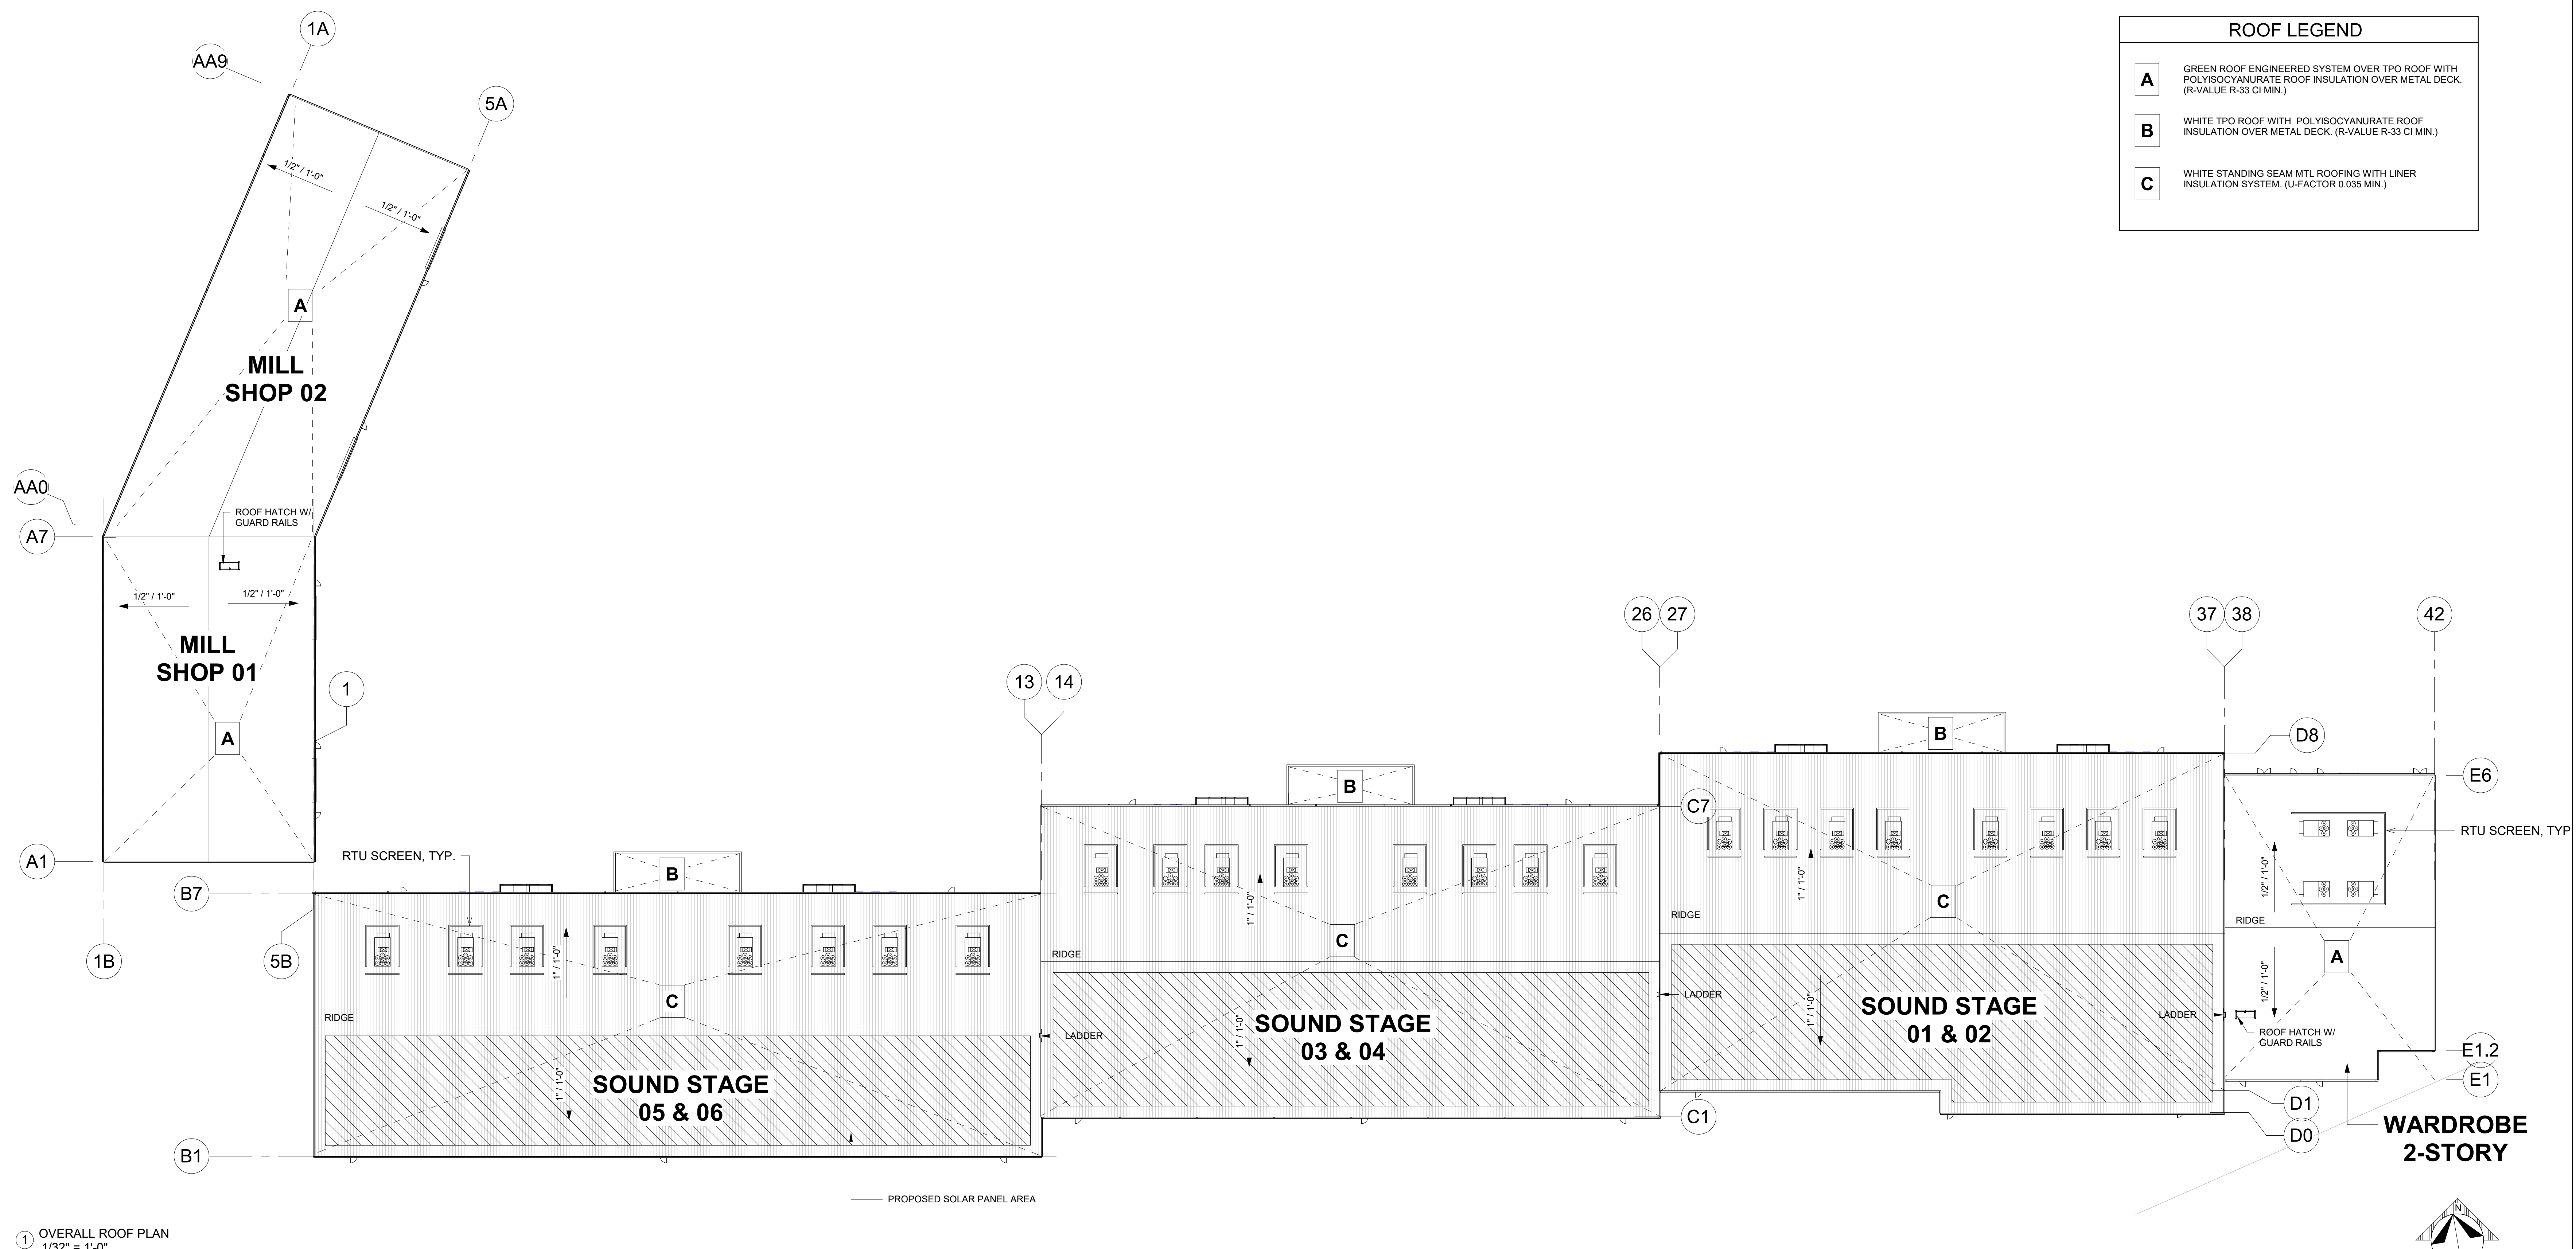

① OVERALL ROOF PLAN
1/32" = 1'-0"



11 BARRETT LAKES BLVD.
SUITE 285
DUNESIDE, GA 30144
PHONE: (770) 422-5420

Professional Certification
 certify that these documents were prepared or
 approved by me, and that I am a duly licensed
 architect under the laws of the State of New York,
 license number 045912, expiration date
 10/31/2026

[illegible]

TYPICAL BUILDING SECTIONS

HEET NUMBER:
ARB-500

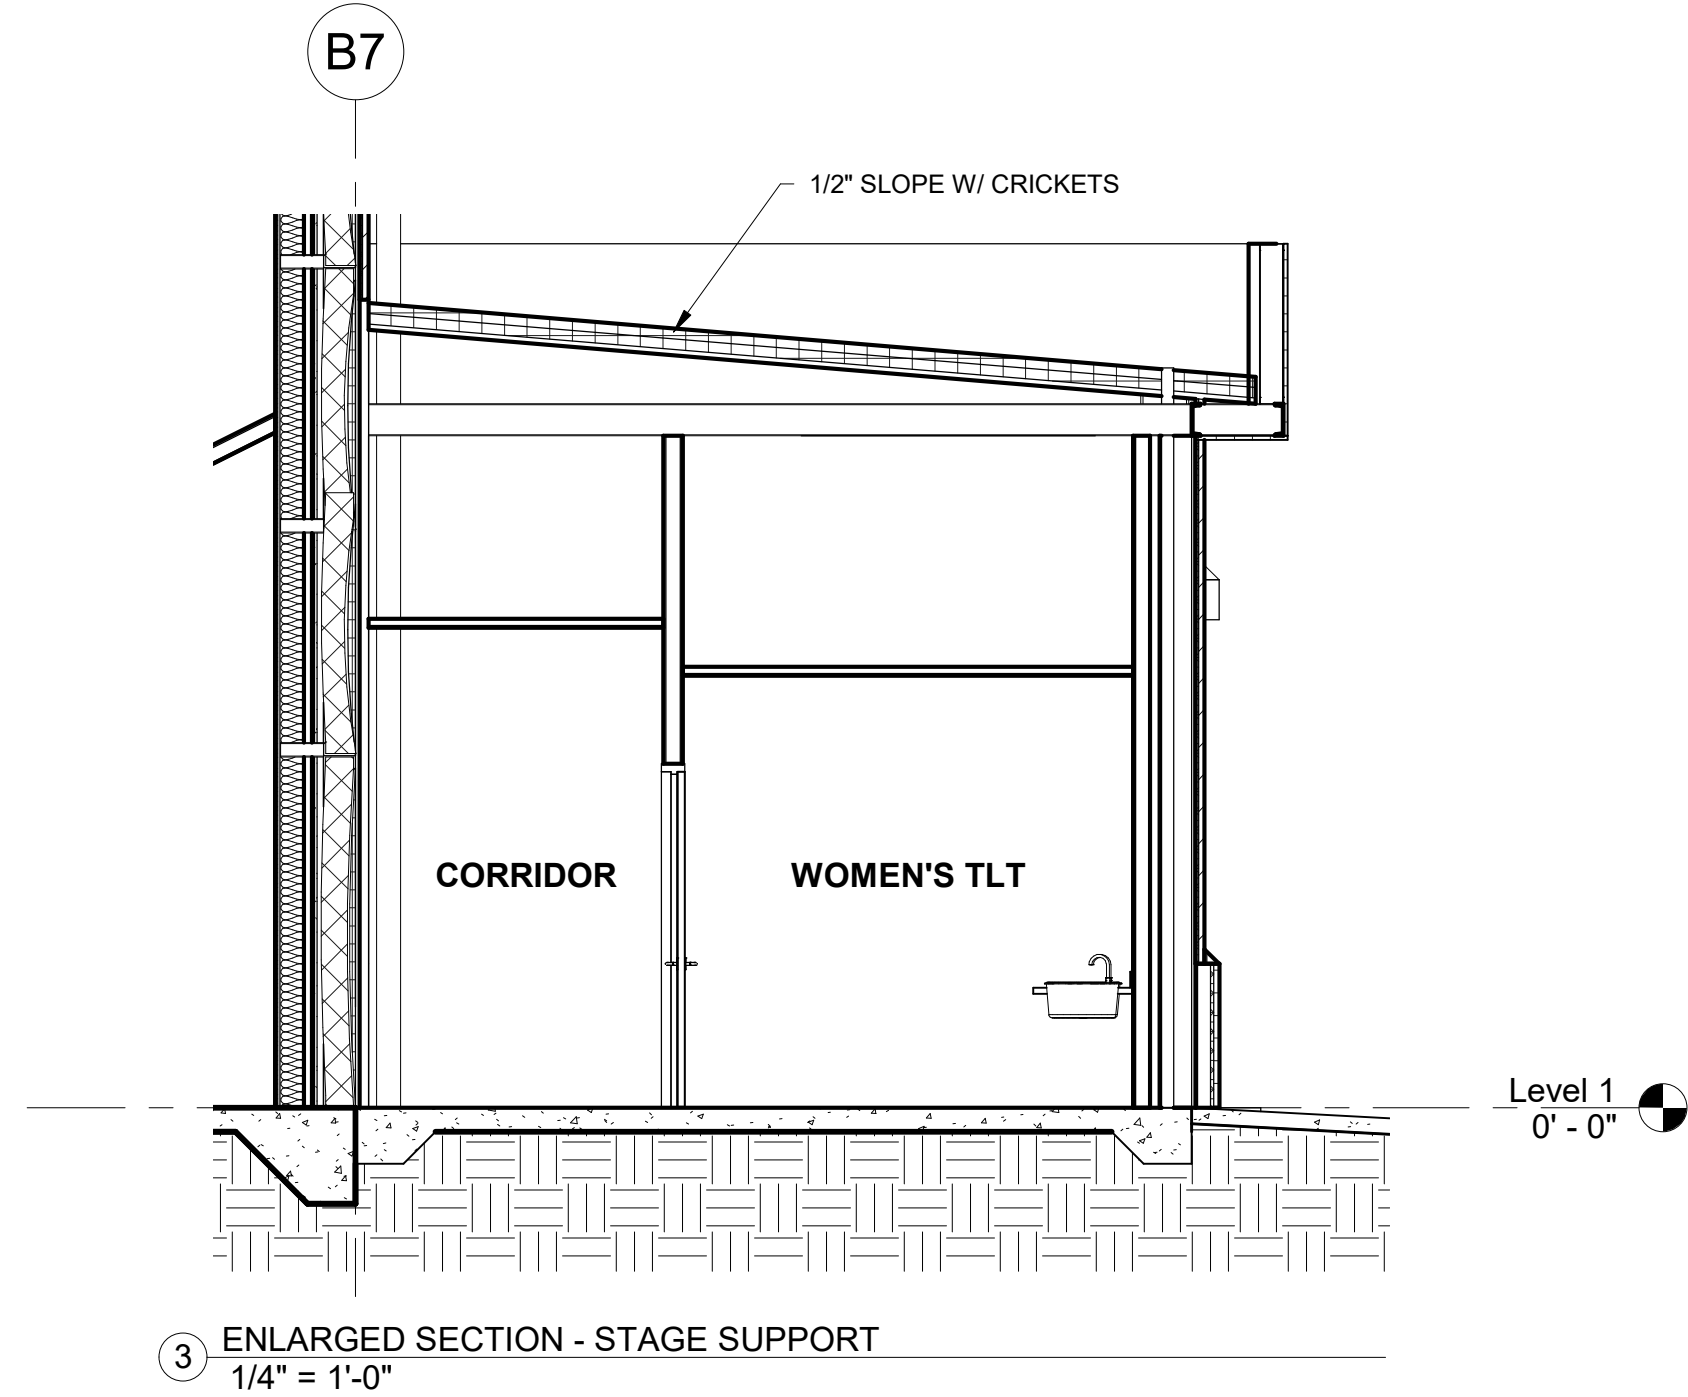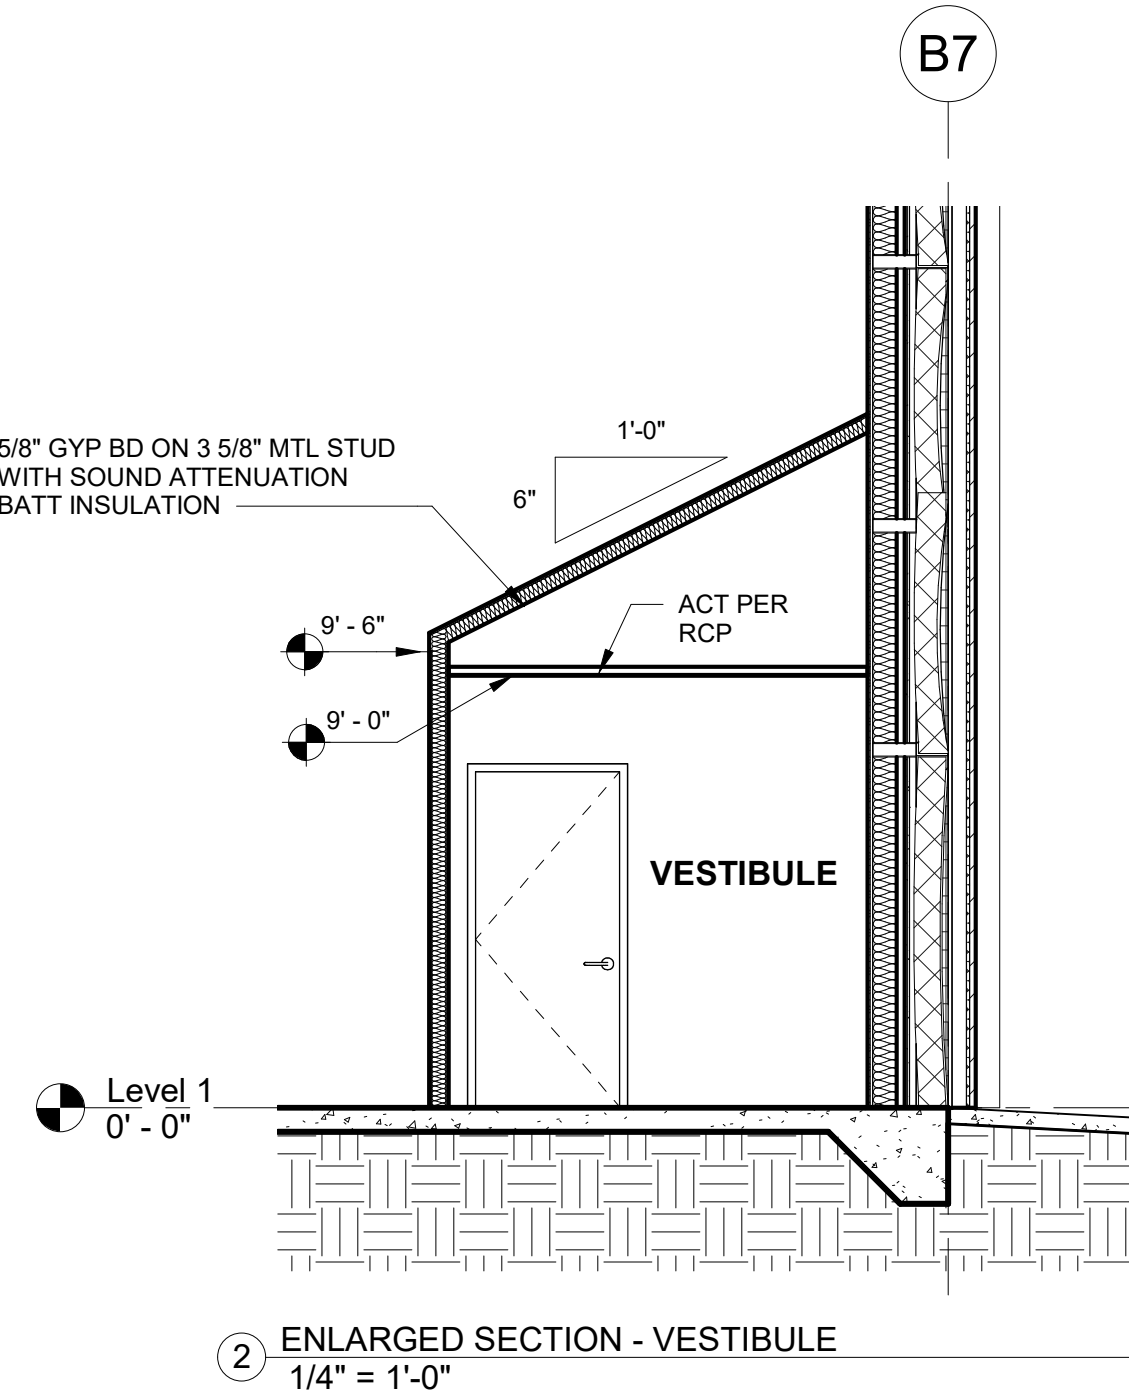

11 BARRETT LAKES BLVD.
SUITE 285
DUNESIDE, GA 30144
PHONE: (770) 422-5420

The seal is circular with a double-lined border. The outer ring contains the text "REGISTERED ARCHITECT" at the top and "STATE OF NEW YORK" at the bottom, separated by two stars. The inner circle features the name "ERIC W. COBBS" at the top and the number "045912" at the bottom. In the center is a crest depicting a classical figure holding a torch and a scroll, with a sunburst above the head. A blue ink signature is written across the center of the seal.




1 SOUTH BROADWAY,
HASTINGS-ON-HUDSON,
NEW YORK

[illegible]

HEET TITLE:

TYPICAL BUILDING SECTIONS

ARB-501

 

11 BARRETT LAKES BLVD.
SUITE 285
ANNESAW, GA 30144
PHONE: (770) 422-5420





1 SOUTH BROADWAY,
HASTINGS-ON-HUDSON,
NEW YORK

[illegible]

HEET TITLE:

PARKING DECK PLANS

HEET NUMBER:
ARB-900

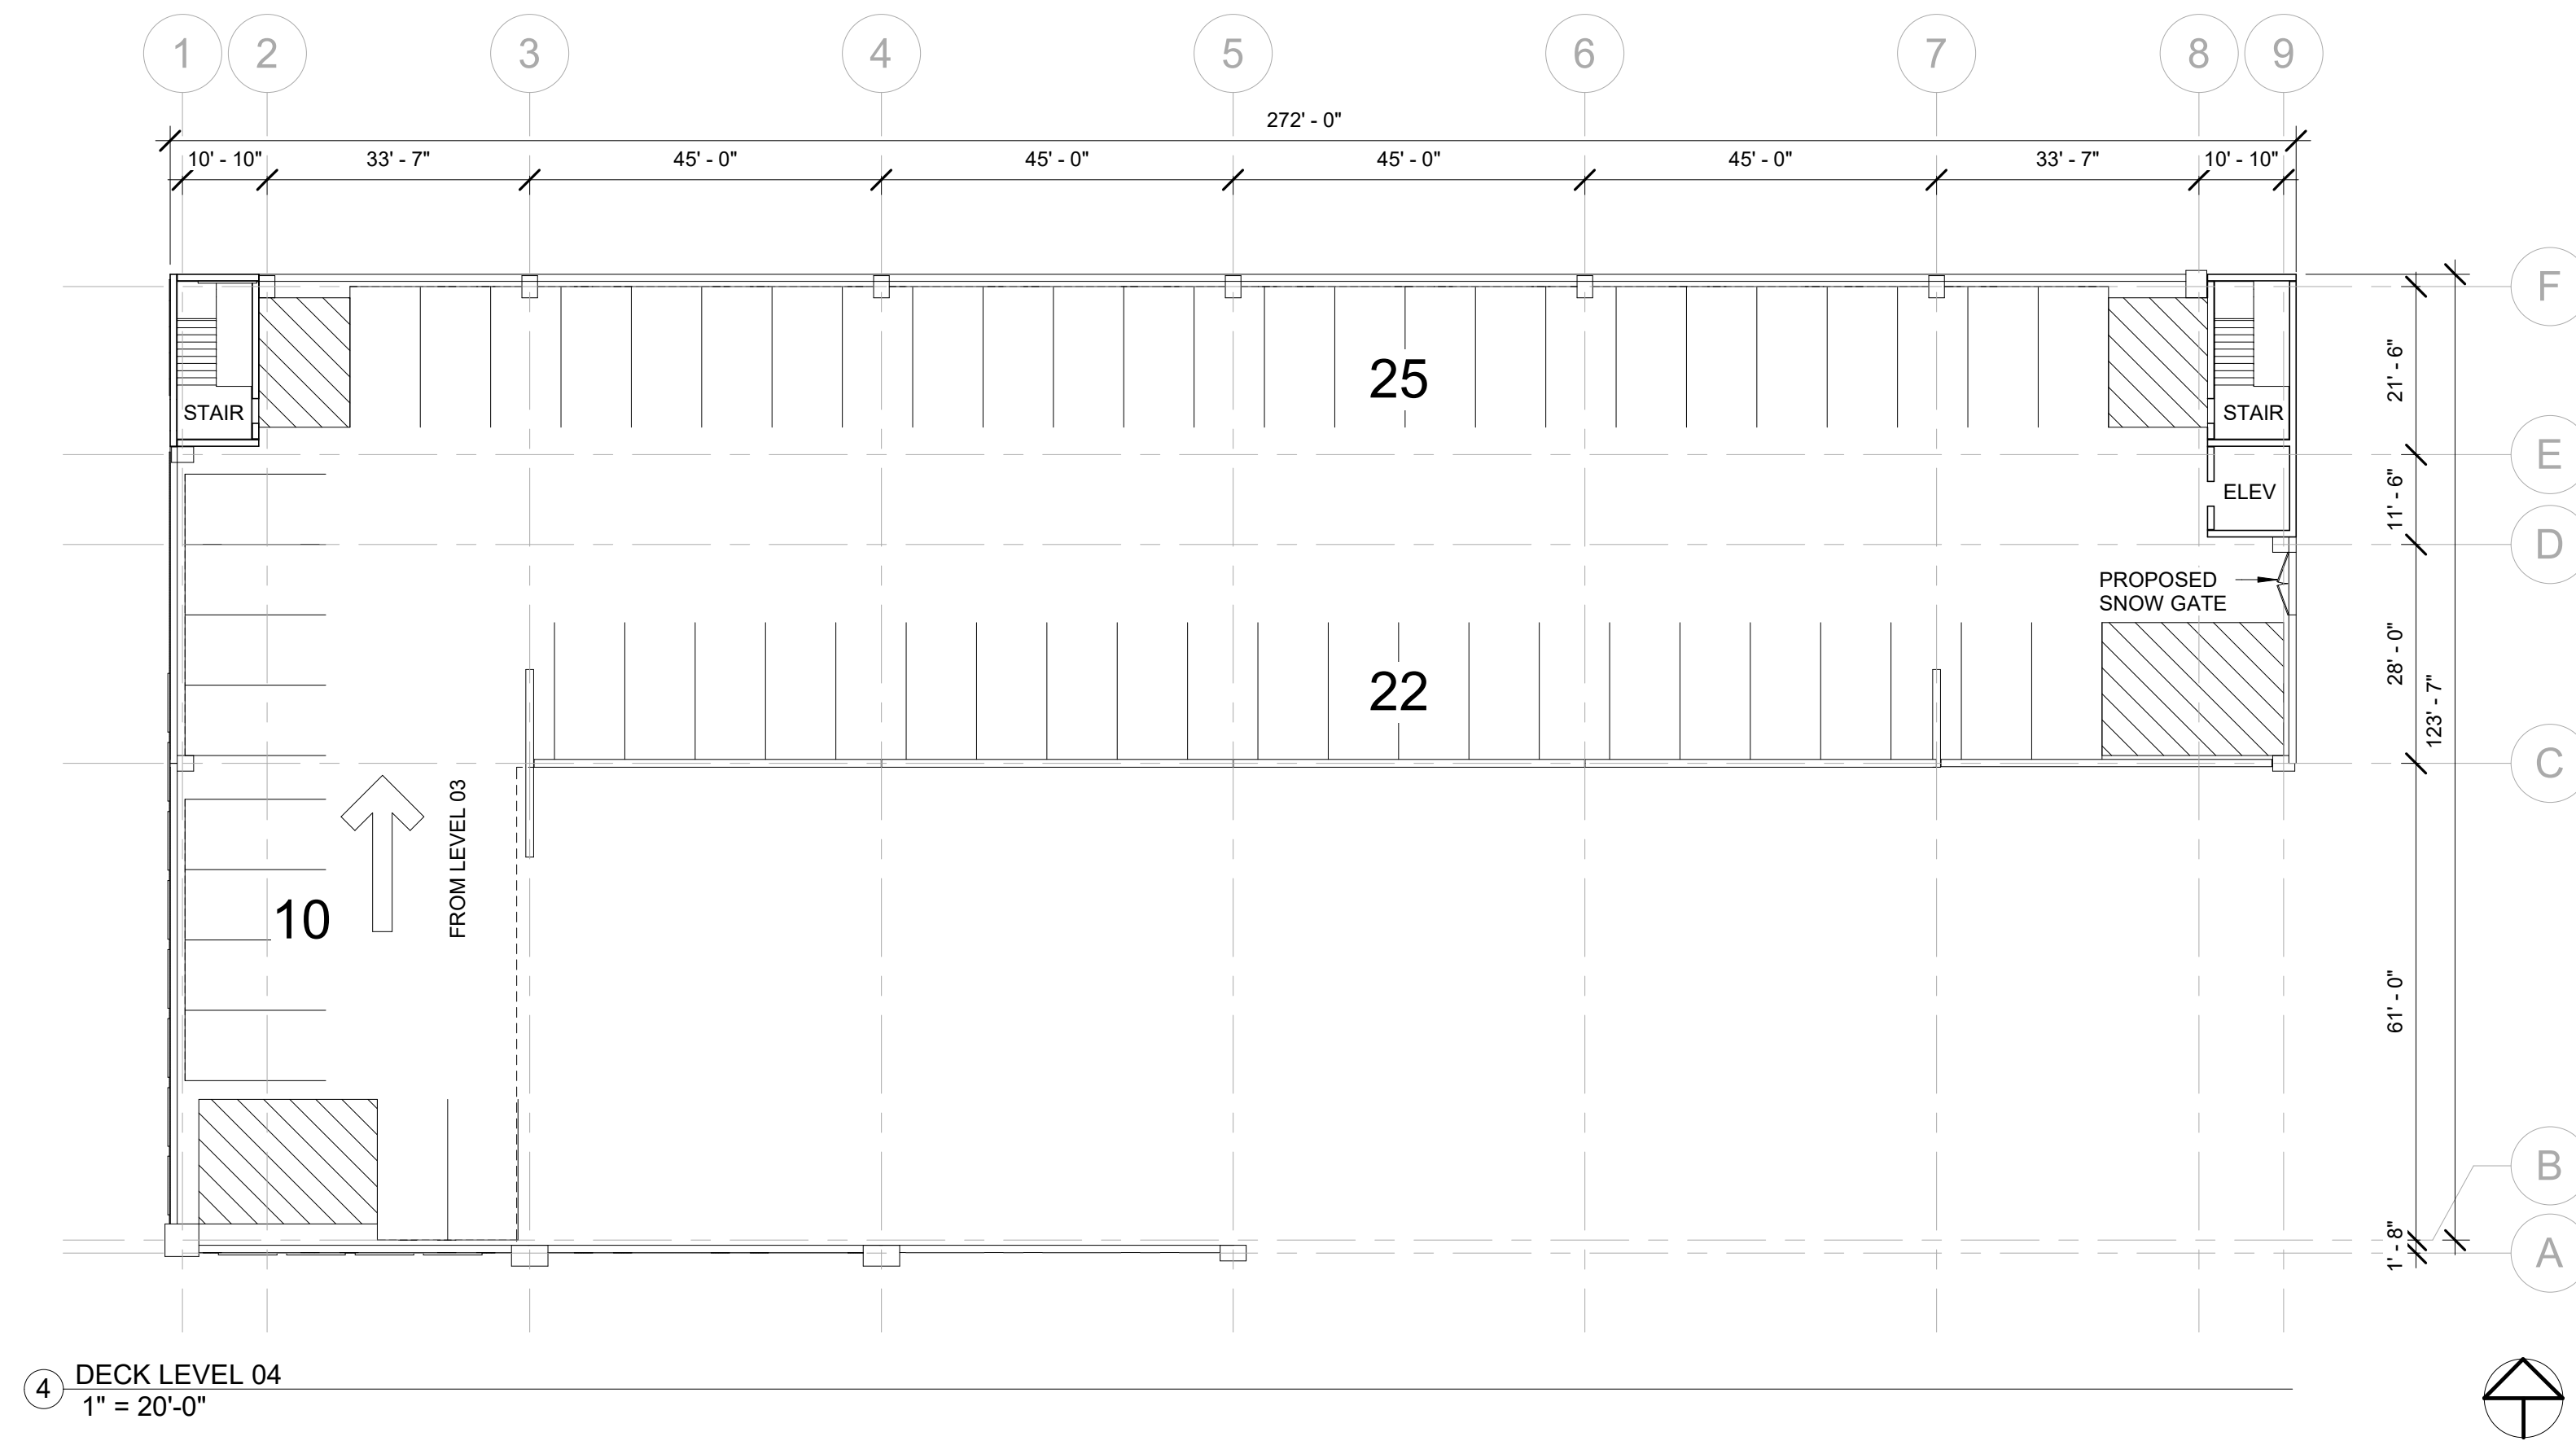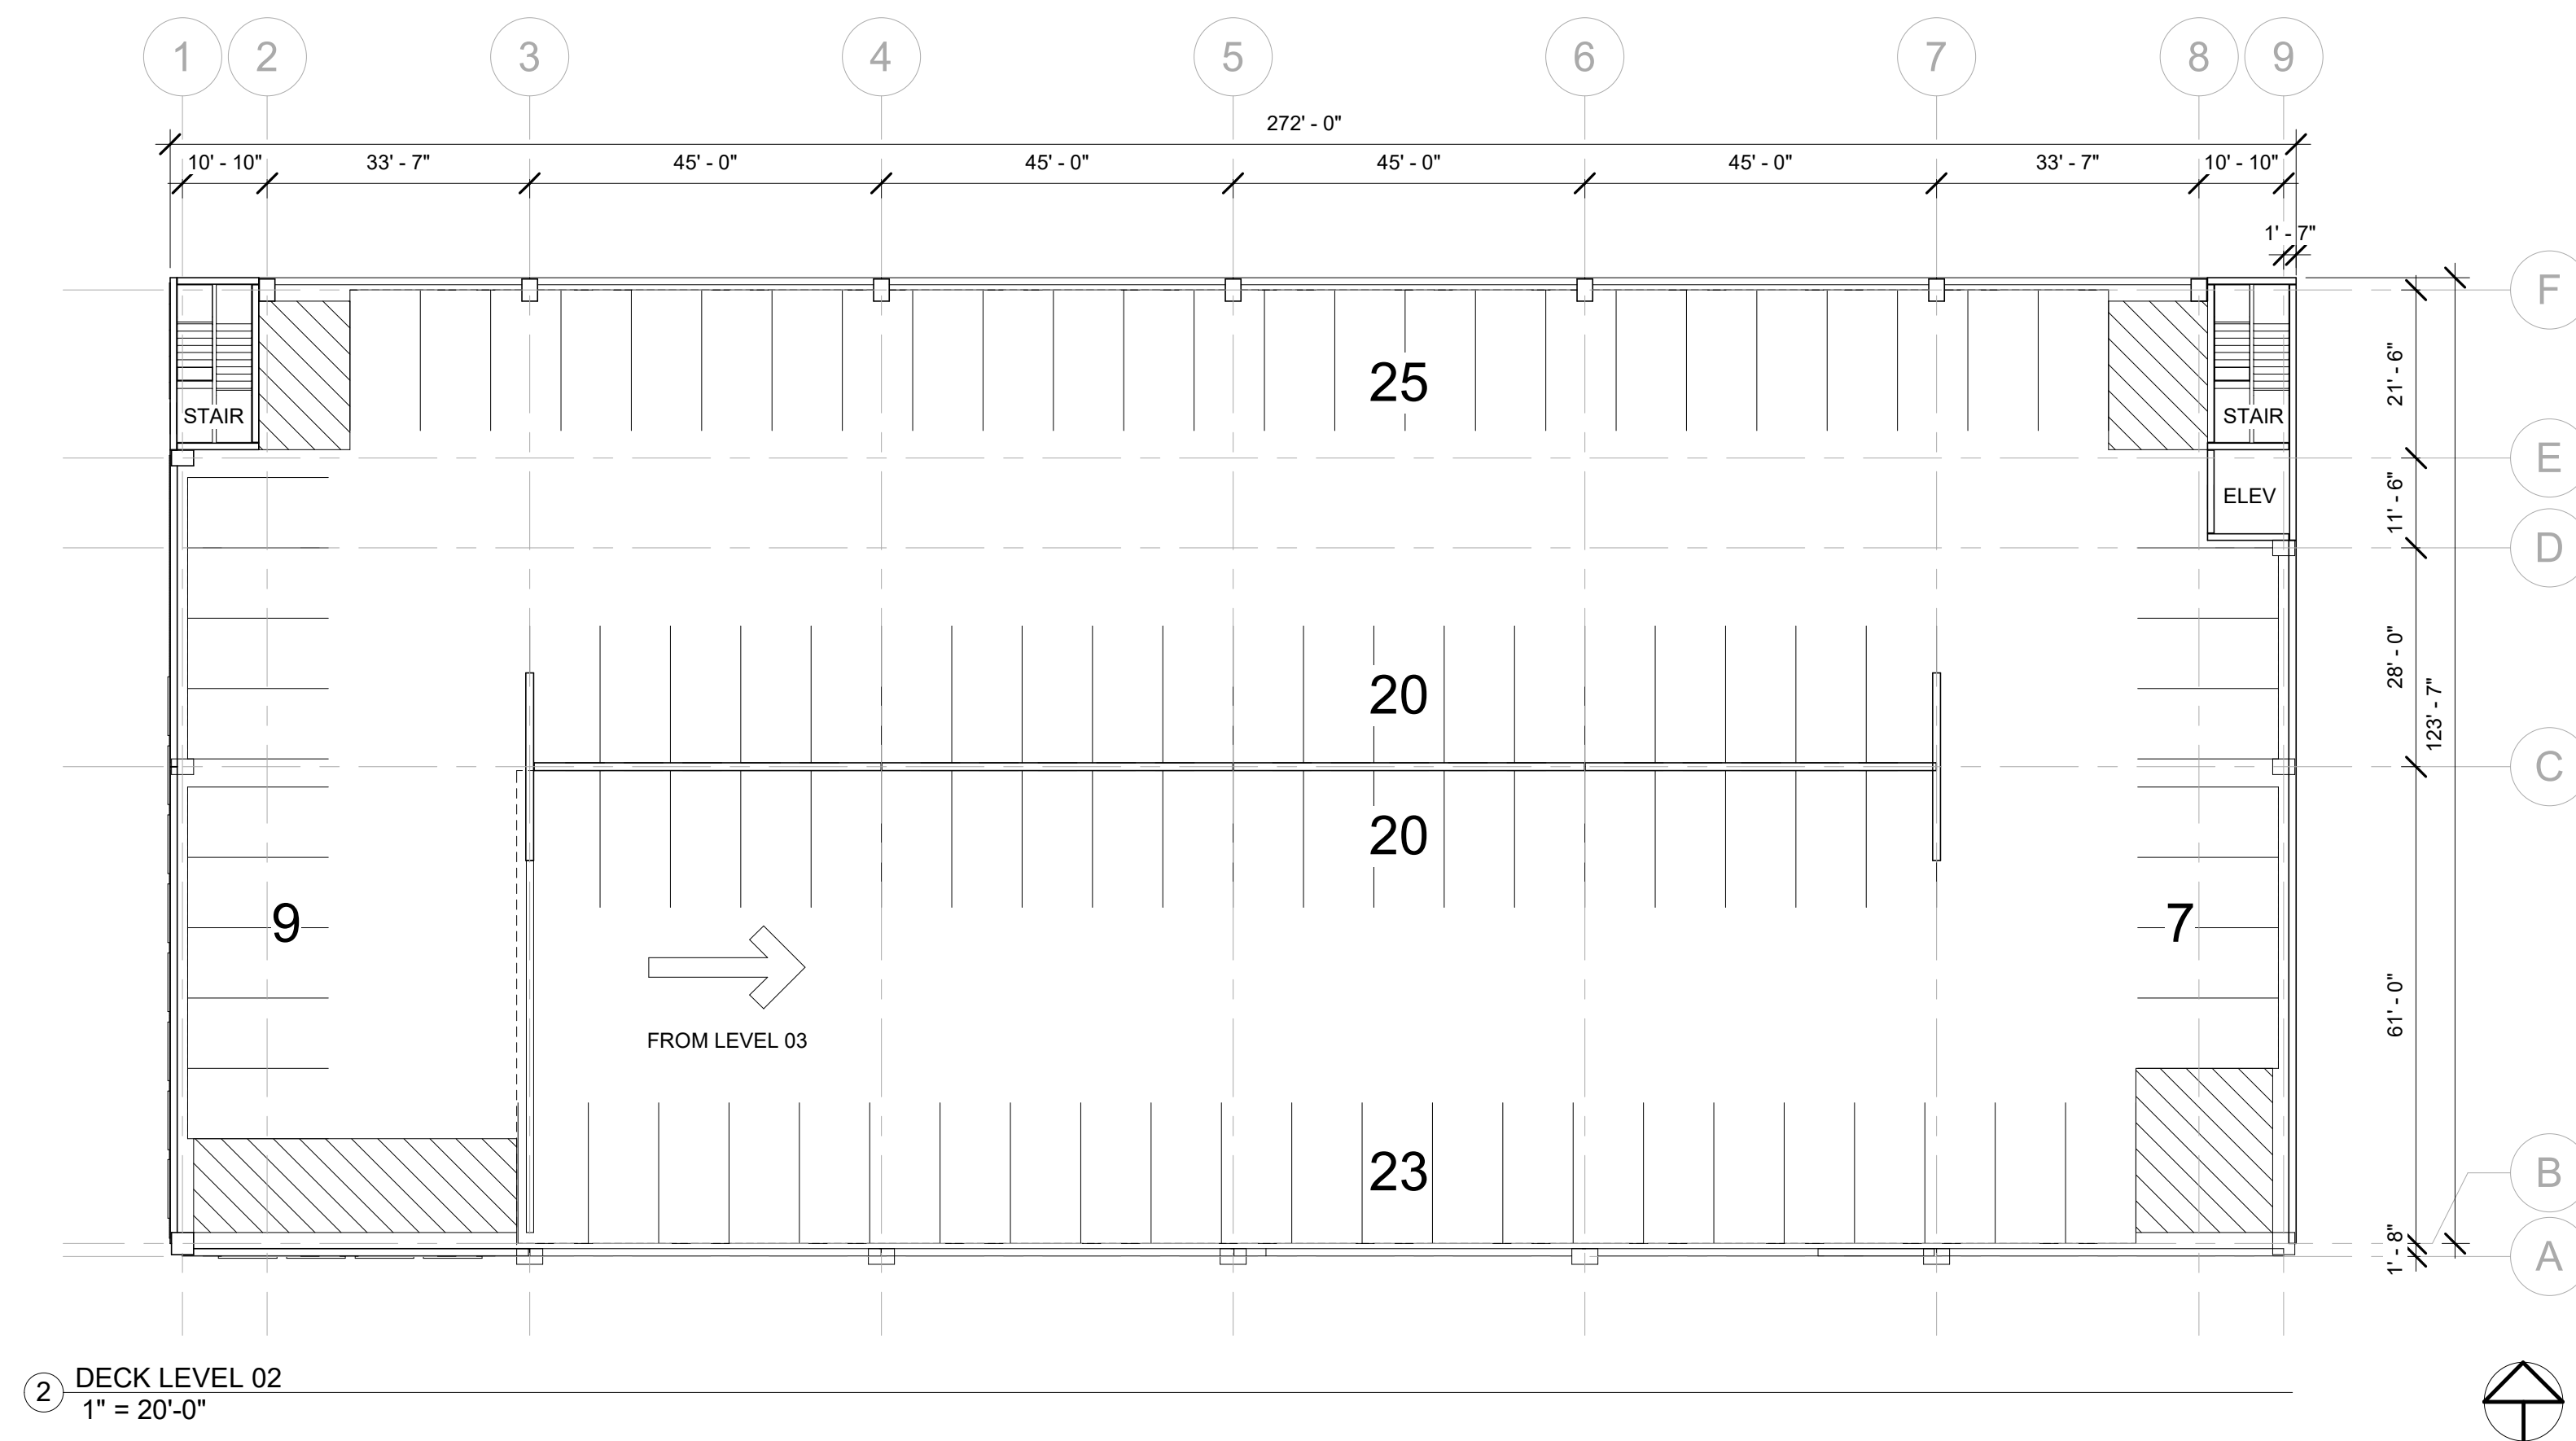

1701 BARRETT LAKES BLVD.
SUITE 285
KENNESAW, GA 30144
PHONE: (770) 422-5420

© 2024
Copyright of Eric W. Cobbs AIA, Architect. This drawing is the property of Eric W. Cobbs AIA, Architect and is submitted in confidence. Any unauthorized use is strictly not permitted.



02/15/2024

Professional Certification

Professional Certification
I certify that these documents were prepared or approved by me, and that I am a duly licensed architect under the laws of the State of New York, license number 045912, expiration date 10/31/2026



PROJECT TITLE:
**ELECTRIC OWL
STUDIOS**

1 SOUTH BROADWAY,
HASTINGS-ON-HUDSON,
NEW YORK


[illegible]

JOB
NUMBER: 23-803


SHEET TITLE:

**PARKING DECK
ELEVATIONS**


SHEET NUMBER:
ARB-901

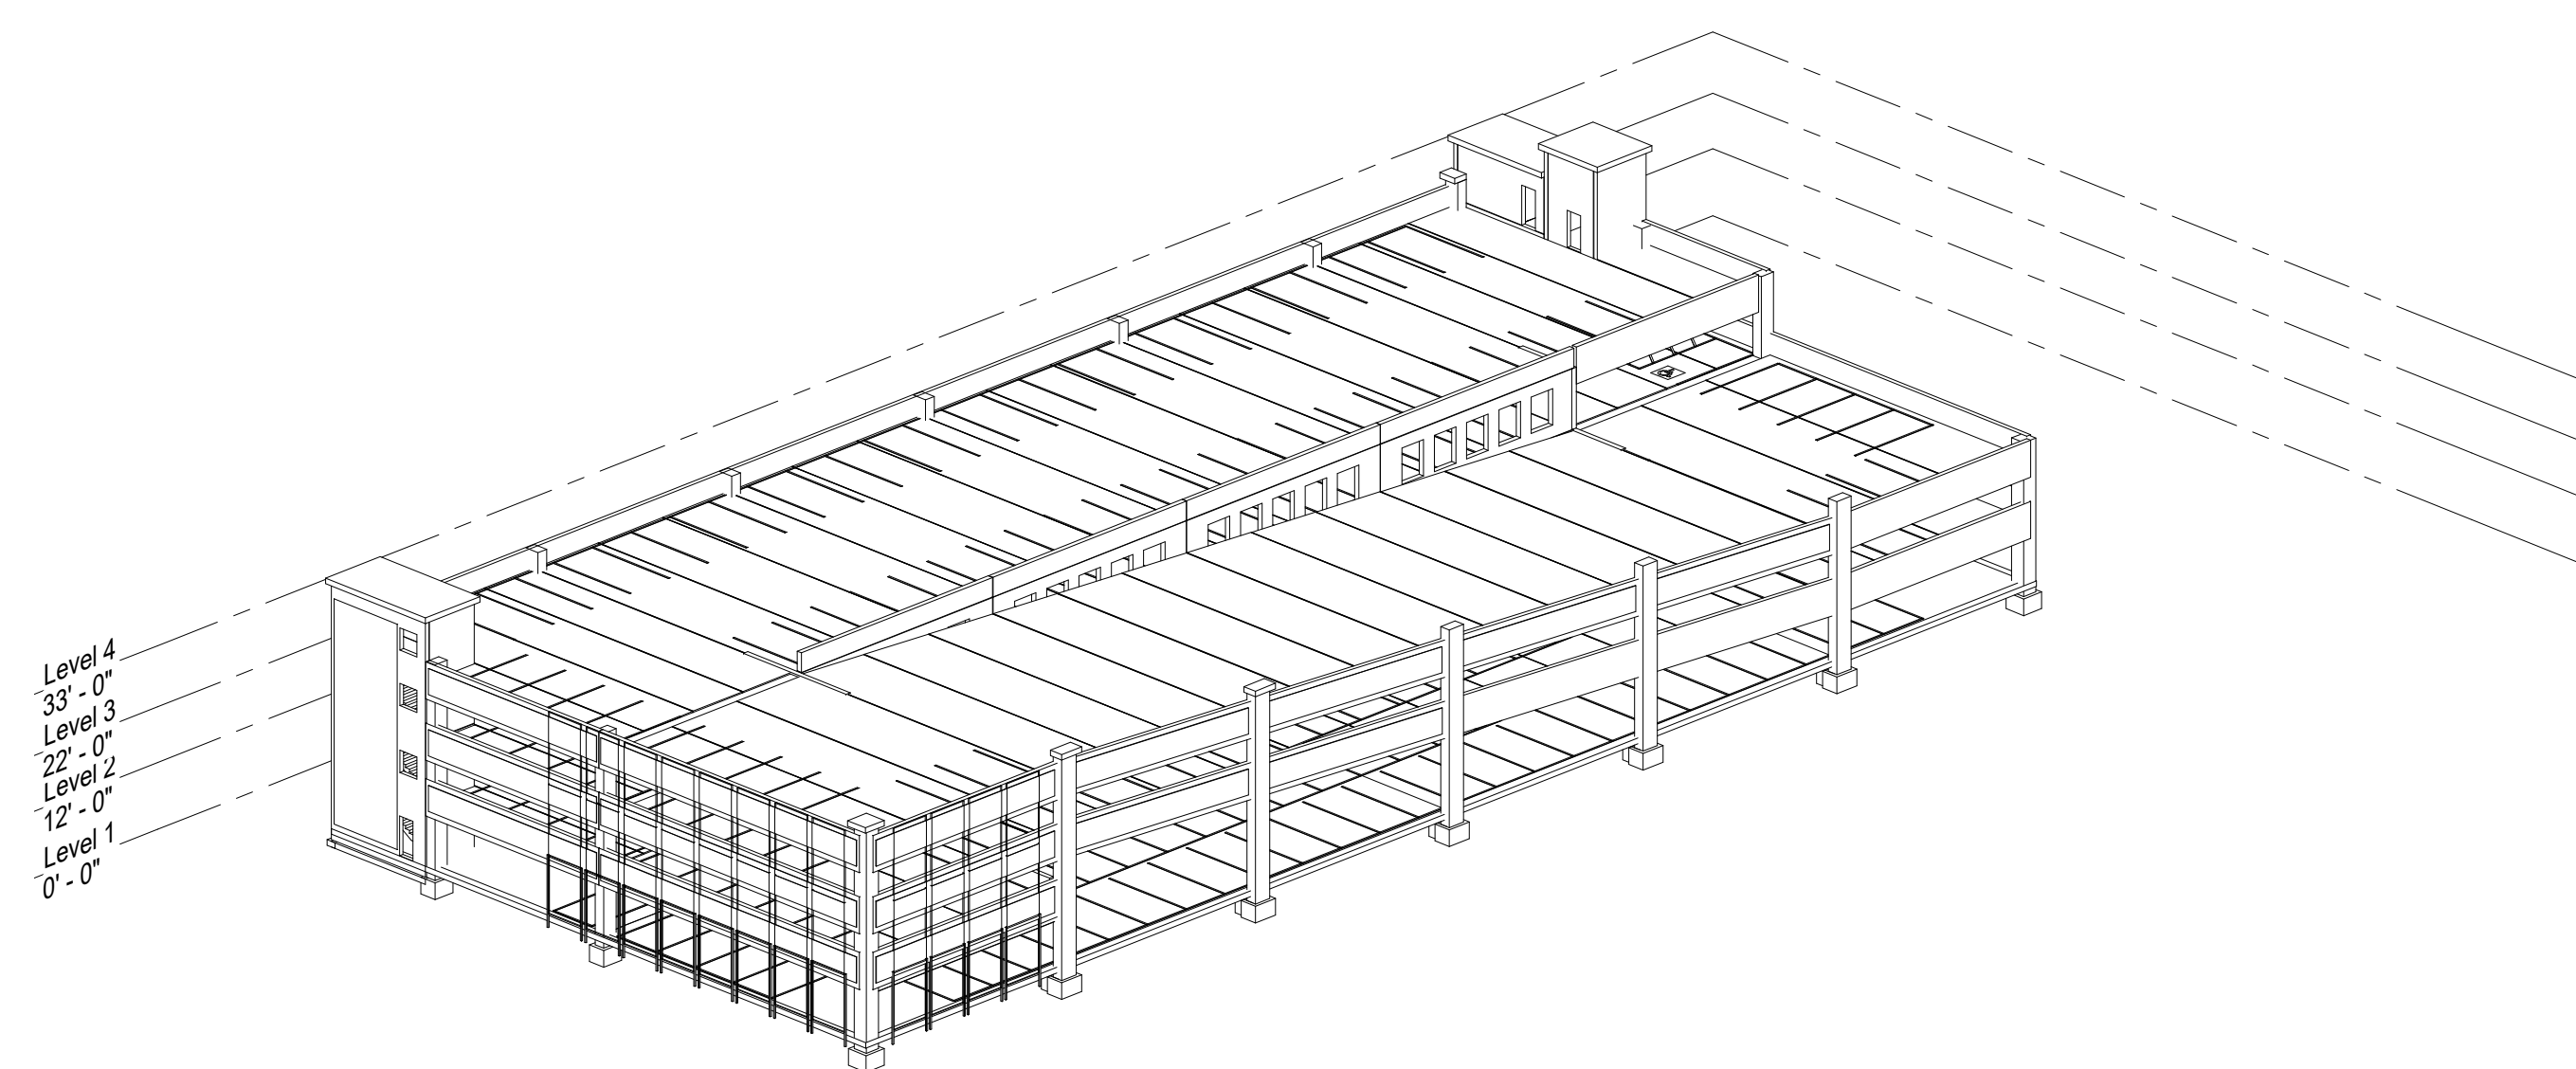


1 DECK 3D VIEW

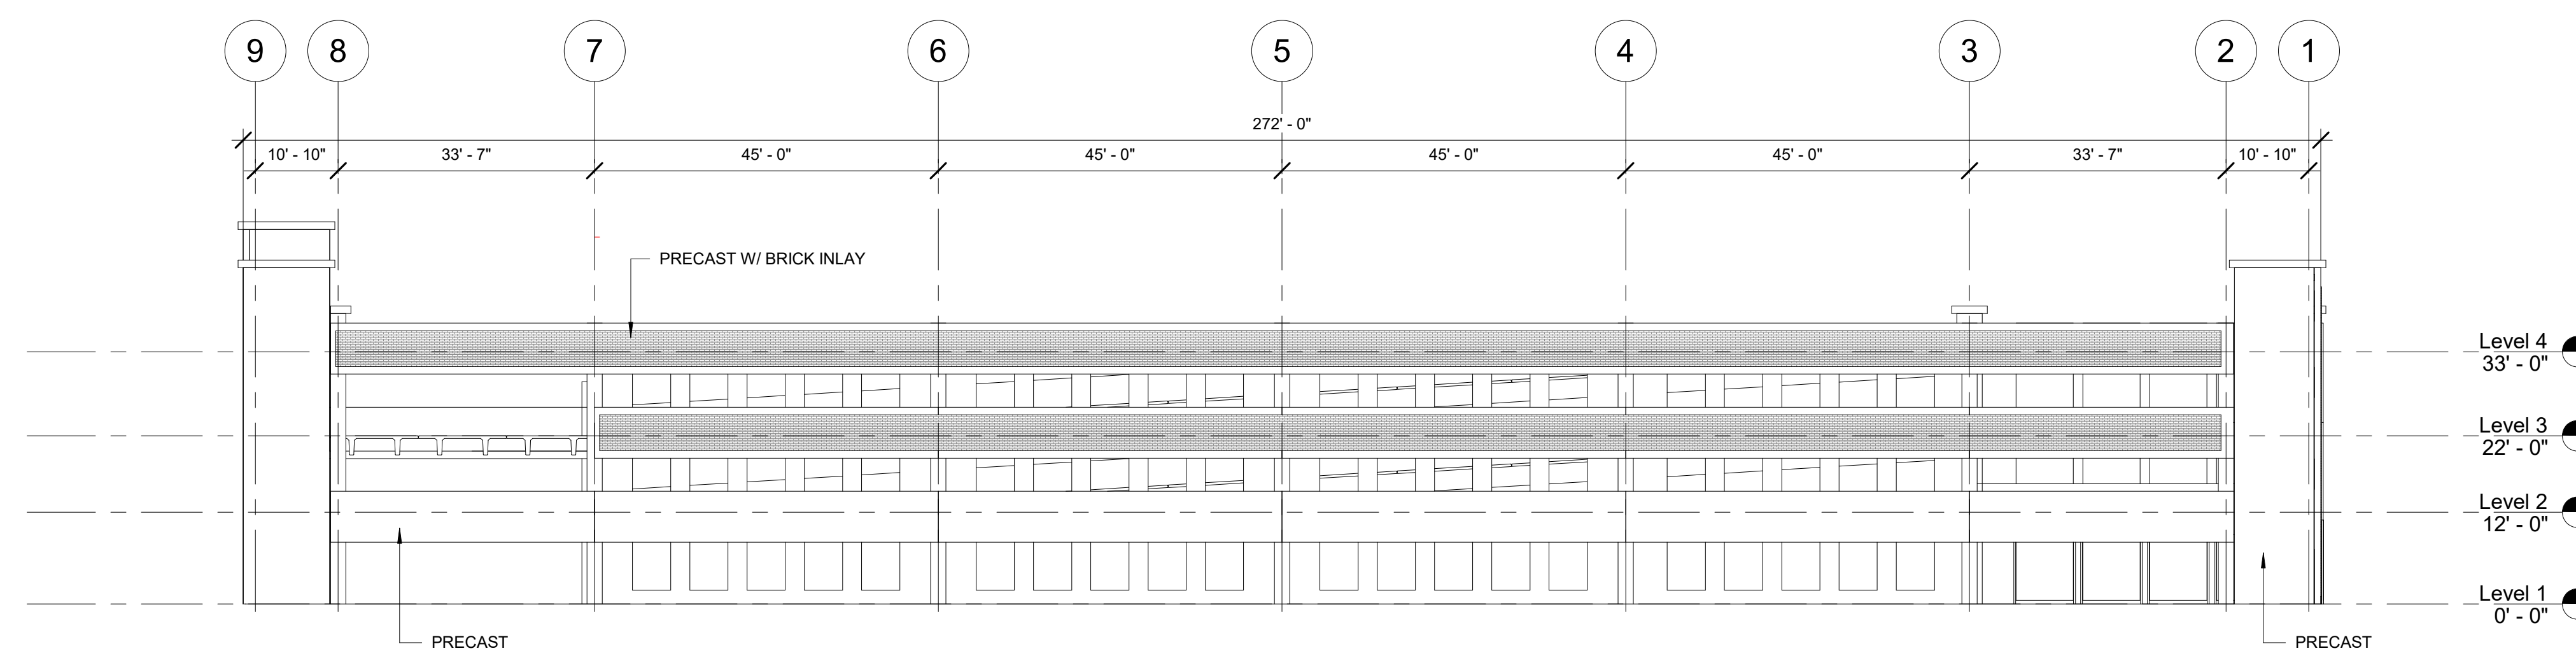


② SOUTH ELEVATION
1/16" = 1'-0"

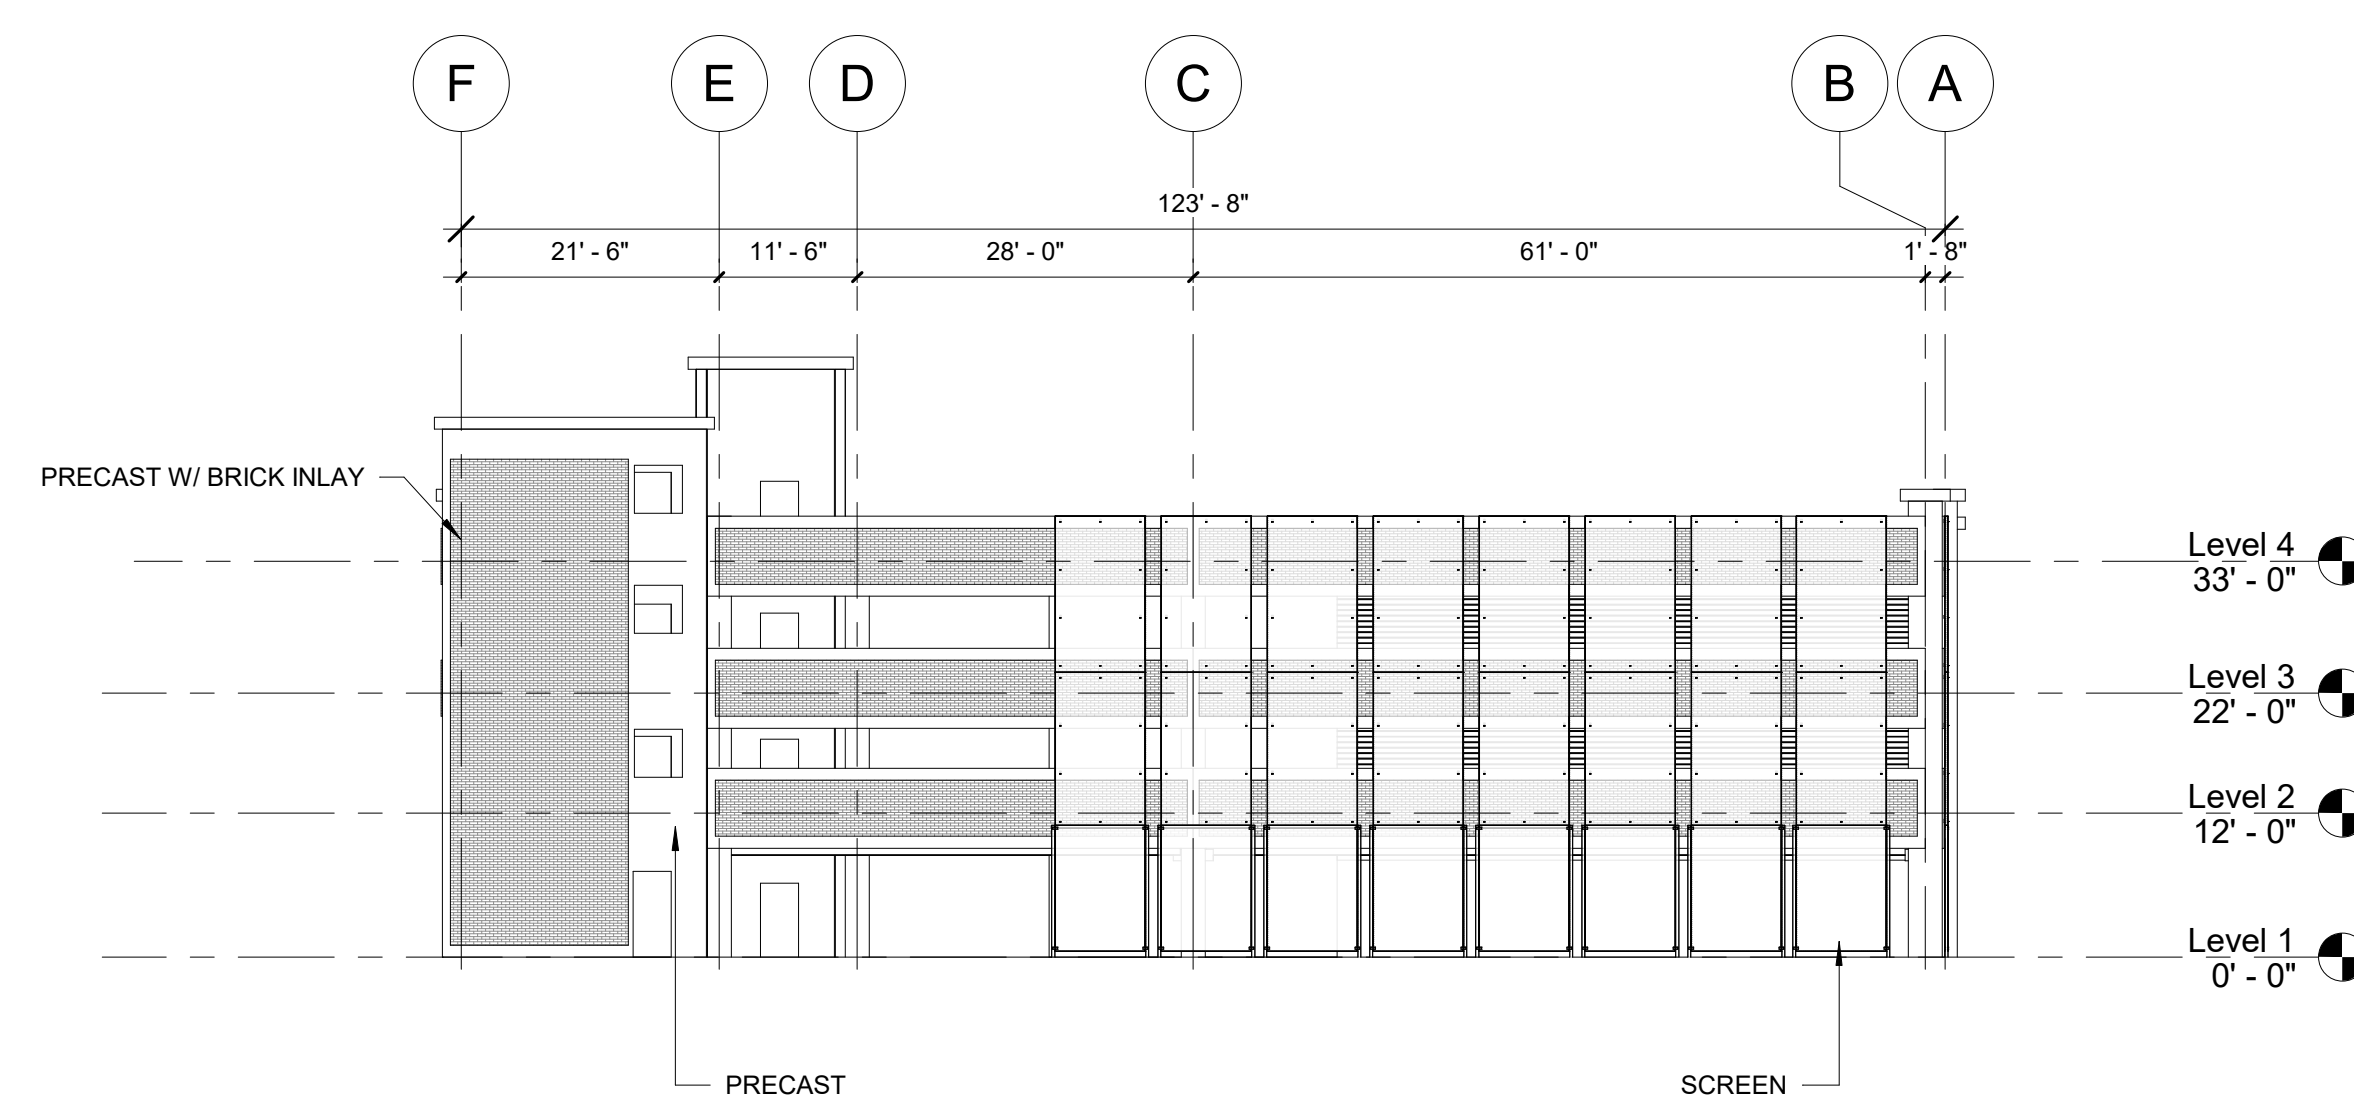


③ EAST ELEVATION
1/16" = 1'-0"

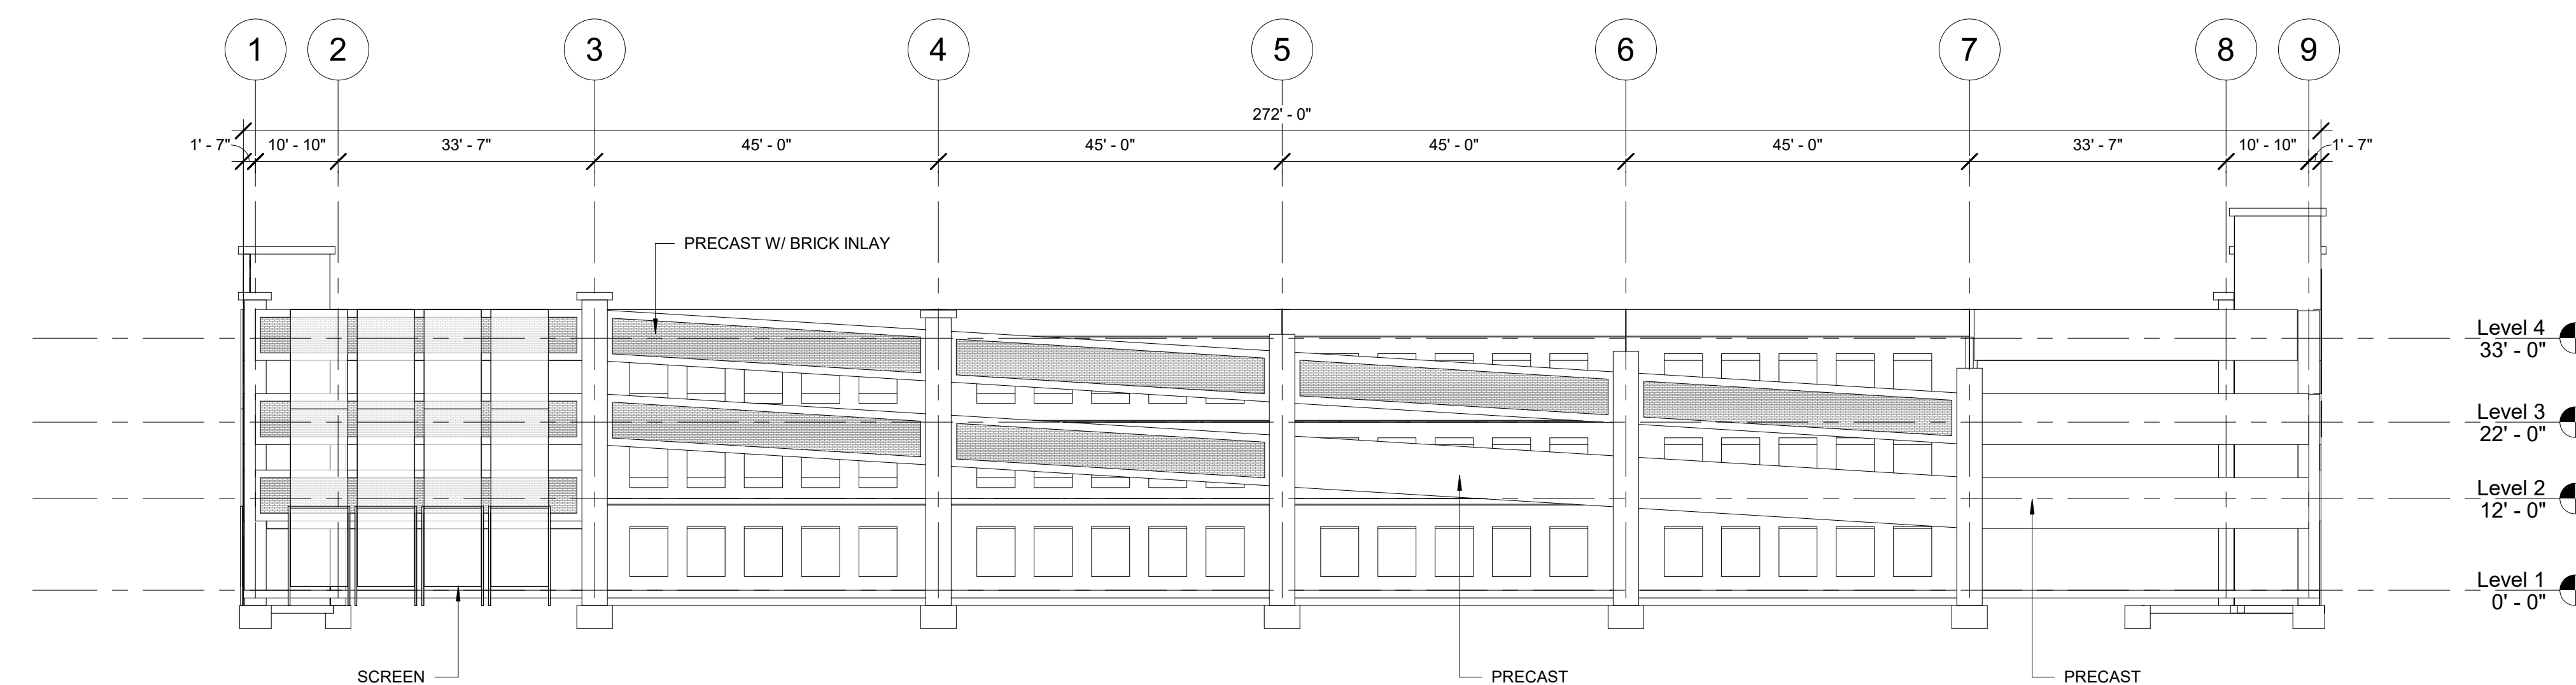

4 NORTH ELEVATION
1/16" = 1'-0"

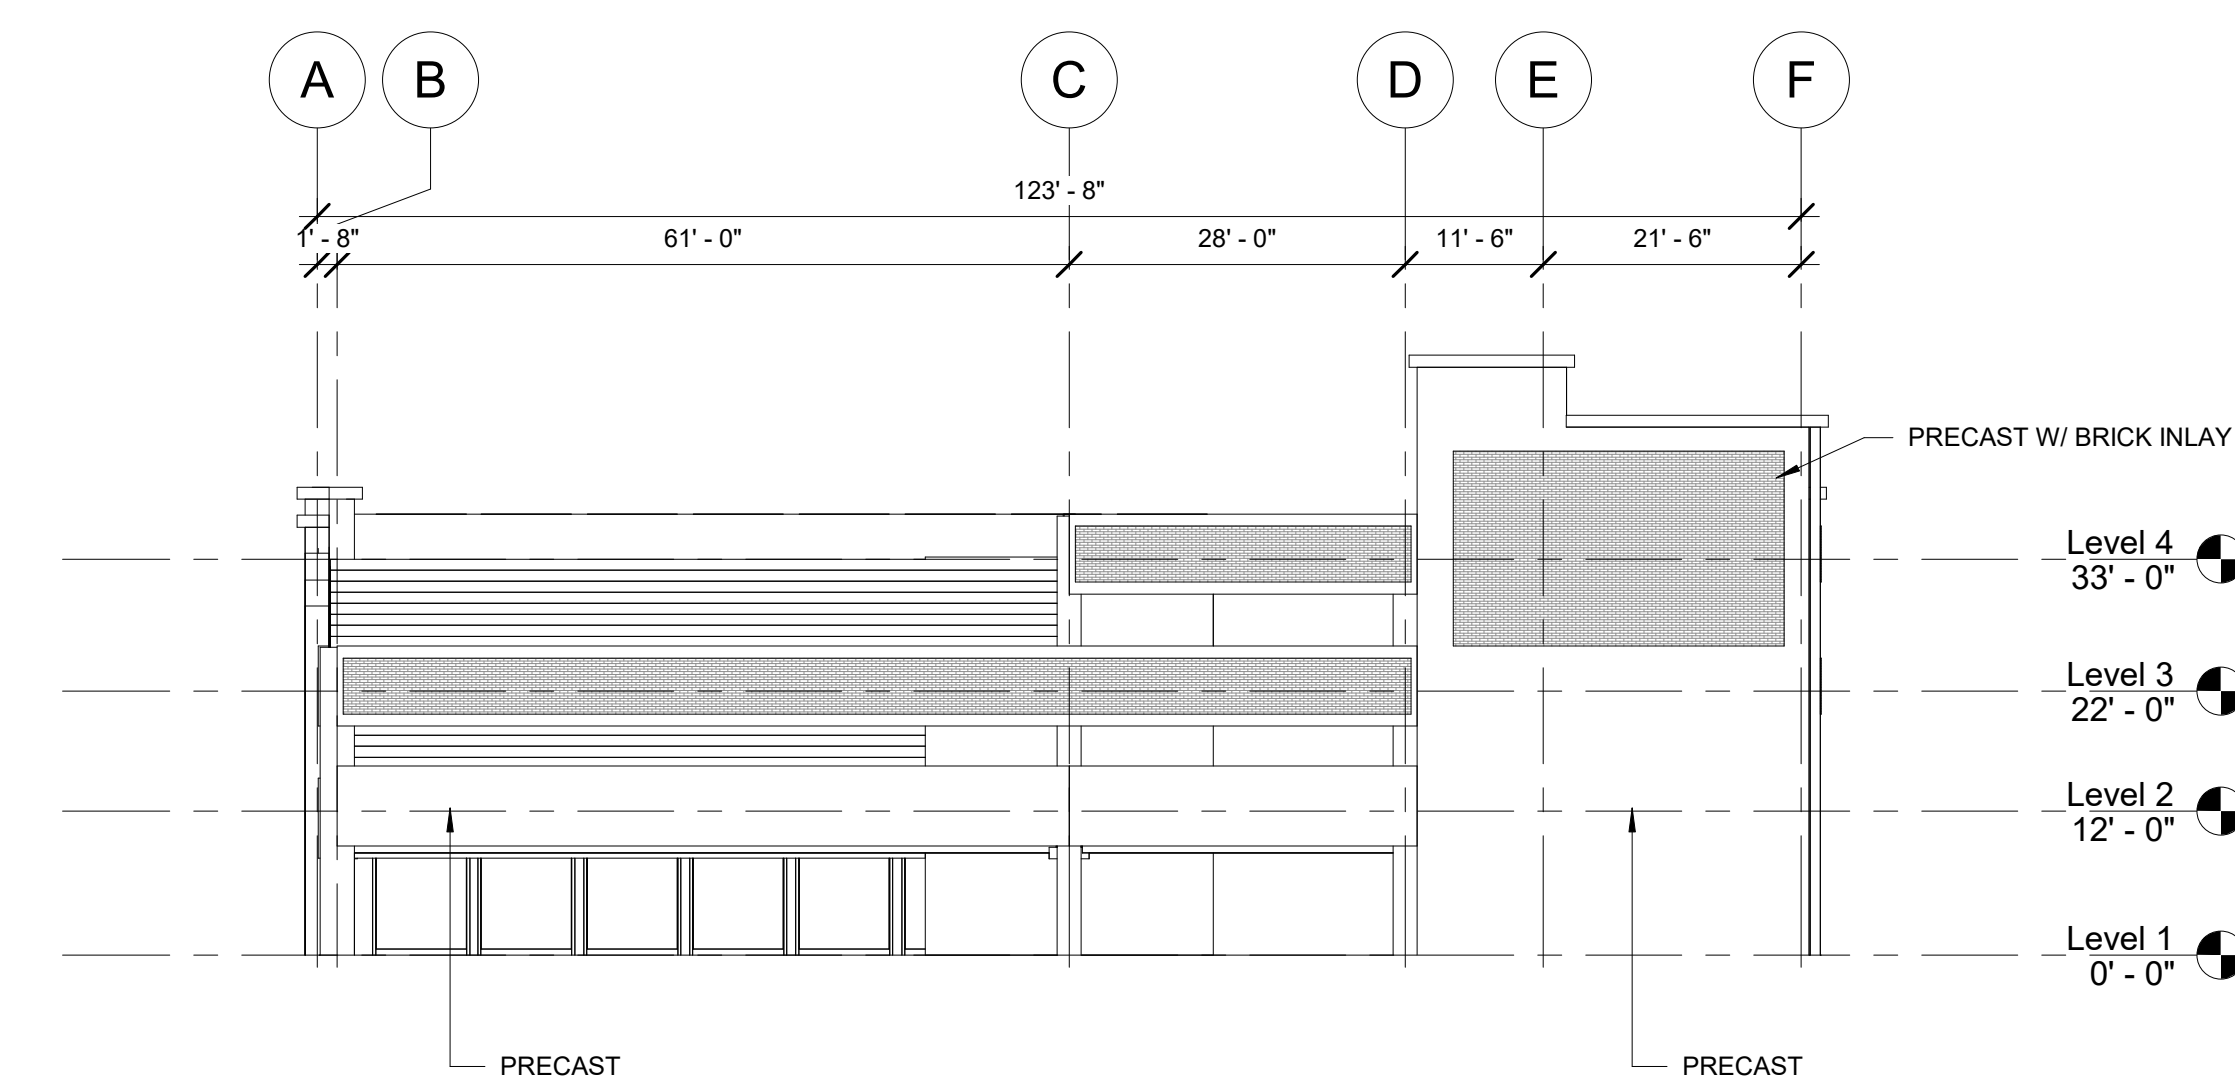

⑤ WEST ELEVATION
1/16" = 1'-0"

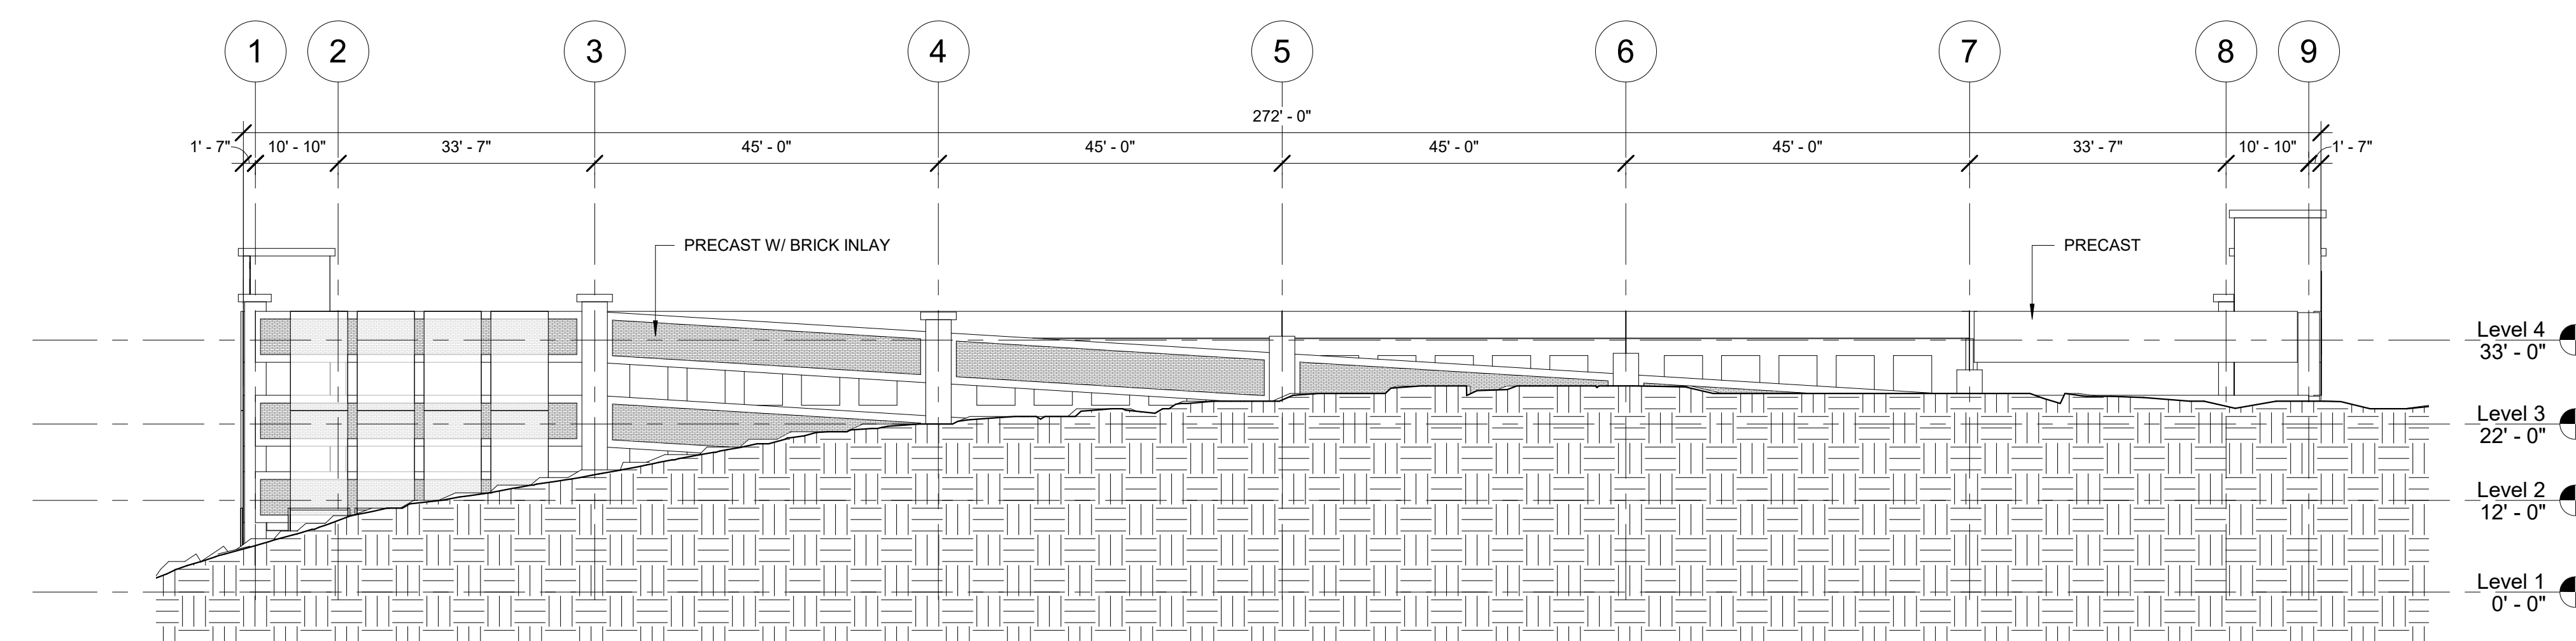

⑥ NORTH ELEVATION - GRADE CUT
1/16" = 1'-0"