

MITCHELL KOCH
ARCHITECTS
20 MARBLE TERRACE
HASTINGS ON HUDSON
NEW YORK 10706
TEL: 914 623 0230
FAX: 914 219 1929
WWW.MITCHELLKOCH.COM

ADDITIONS TO 3 FAMILY RESIDENCE
OF ETHAN ARROW + FABIAN ENGELBERTZ
4 WEST MAIN STREET
HASTINGS ON HUDSON, NY 10706

REVISION	
10/13/16	FOR DENIAL
11/11/16	PLANNING BD. ZBA
12/23/16	ARB
01/10/17	ARB (REVISED)
02/01/17	ZBA REVISION



PROJECT #

PLAN B
ELEVATIONS

A1


DRAWING NO.




2 PROPOSED EAST ELEVATION
SCALE: 1/4" = 1'-0"



3 PROPOSED SOUTH ELEVATION
SCALE: 1/4" = 1'-0" ROCKWOOD PROPERTY TO RIGHT

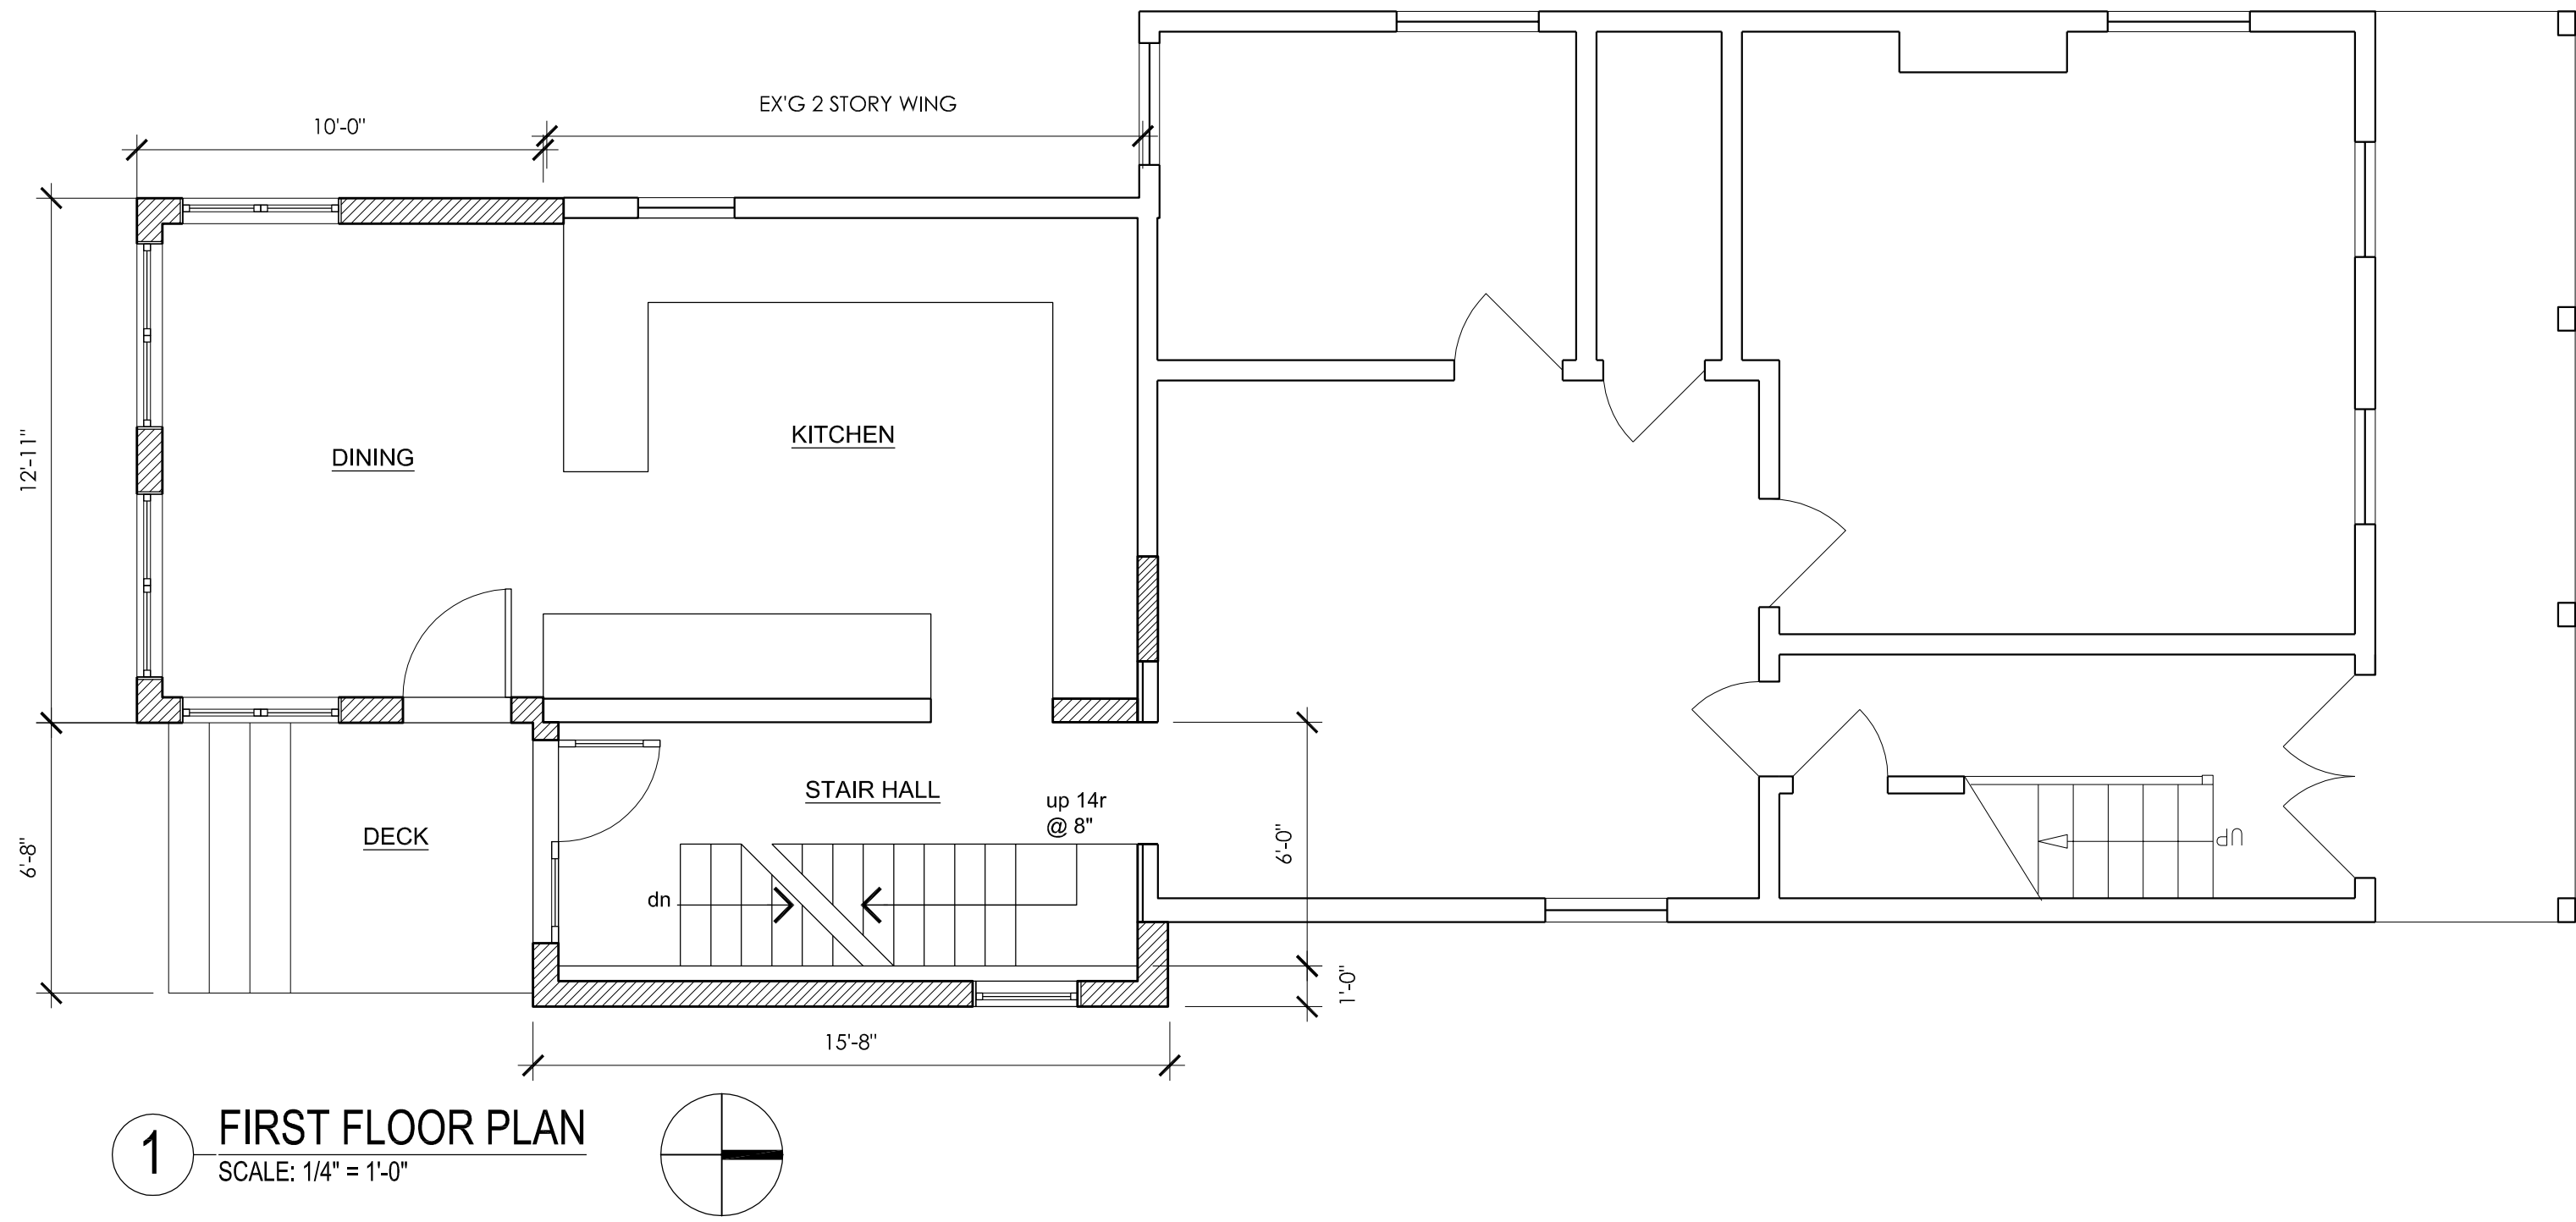

1 FIRST FLOOR PLAN
SCALE: 1/4" = 1'-0"

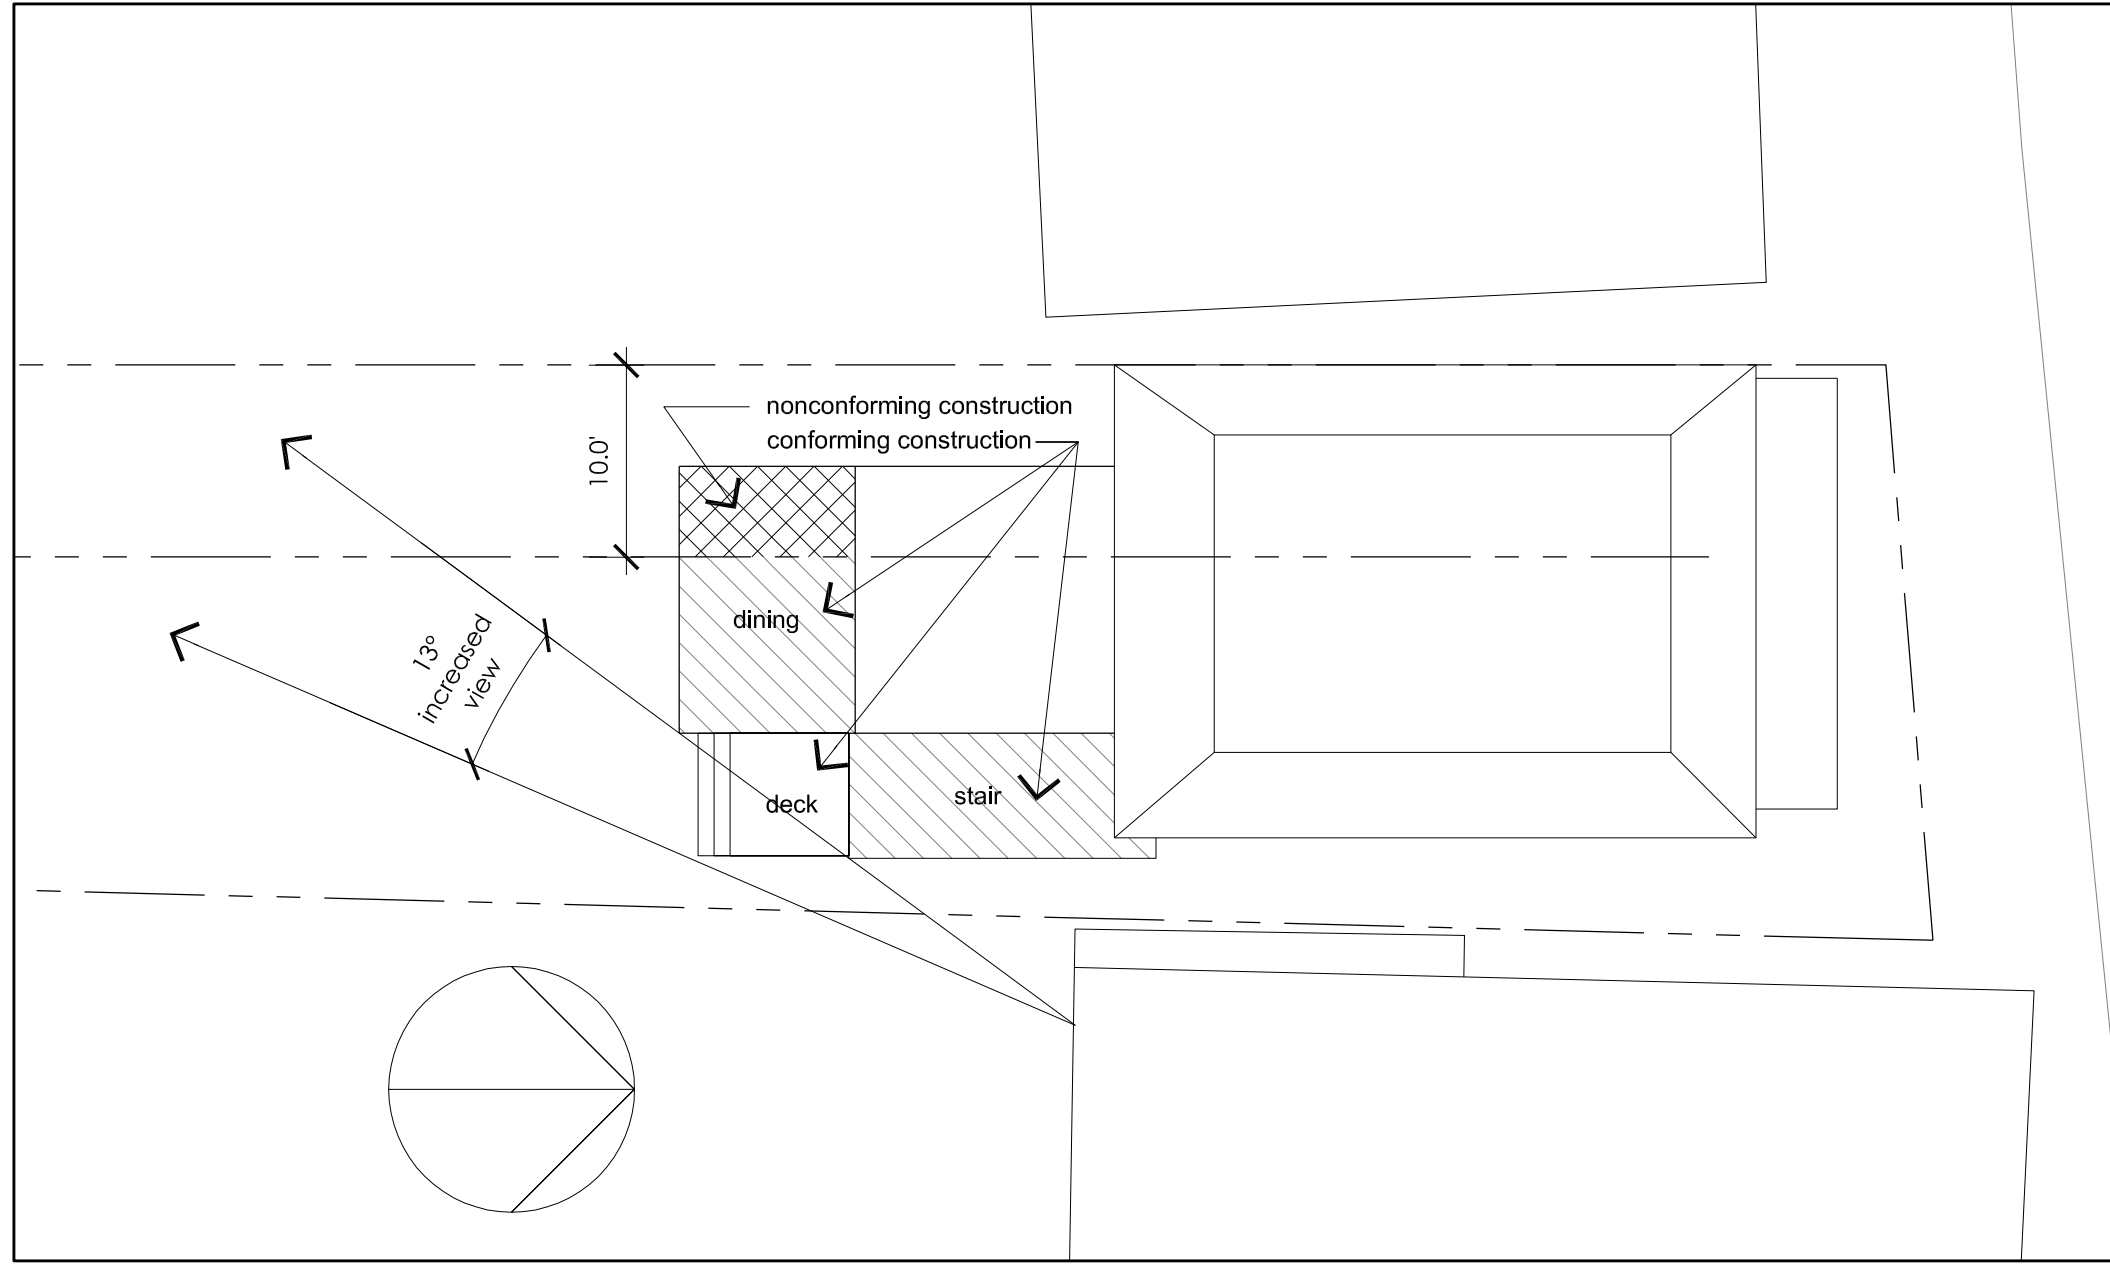

4 PLOT PLAN
SCALE: 1"=10'