

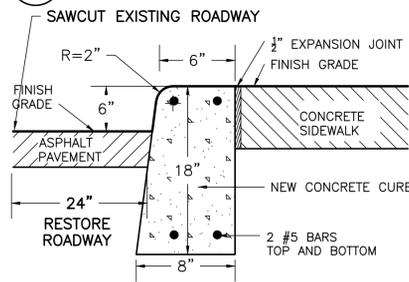
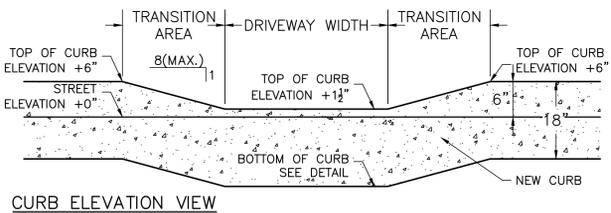



1 CONCRETE PAVEMENT
L-1 NOT TO SCALE

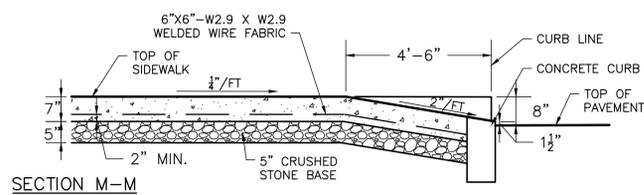

2 CONCRETE CURB AND PAVEMENT RESTORATION
L-1 NOT TO SCALE
PROVIDE EXPANSION JOINTS EVERY 16' IN WALK AND CURBS.

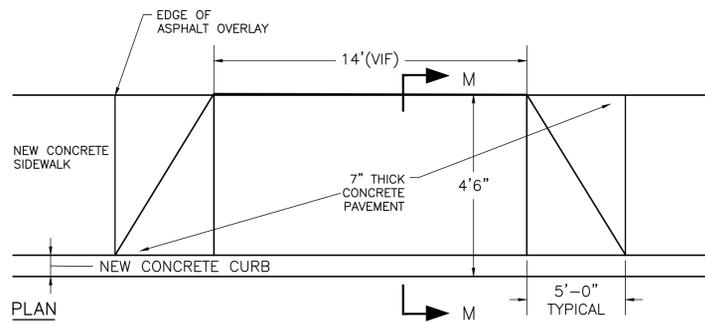


3 DROP CURB DETAIL
L-1 NOT TO SCALE

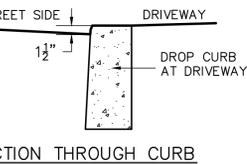


SECTION THROUGH CURB


PROTECT EXISTING TREES. (TYPICAL)
ROADWAY CAN BE REDUCED TO LESS
THAN 28' TO BUILD WALK NEAR
EXISTING TREES.

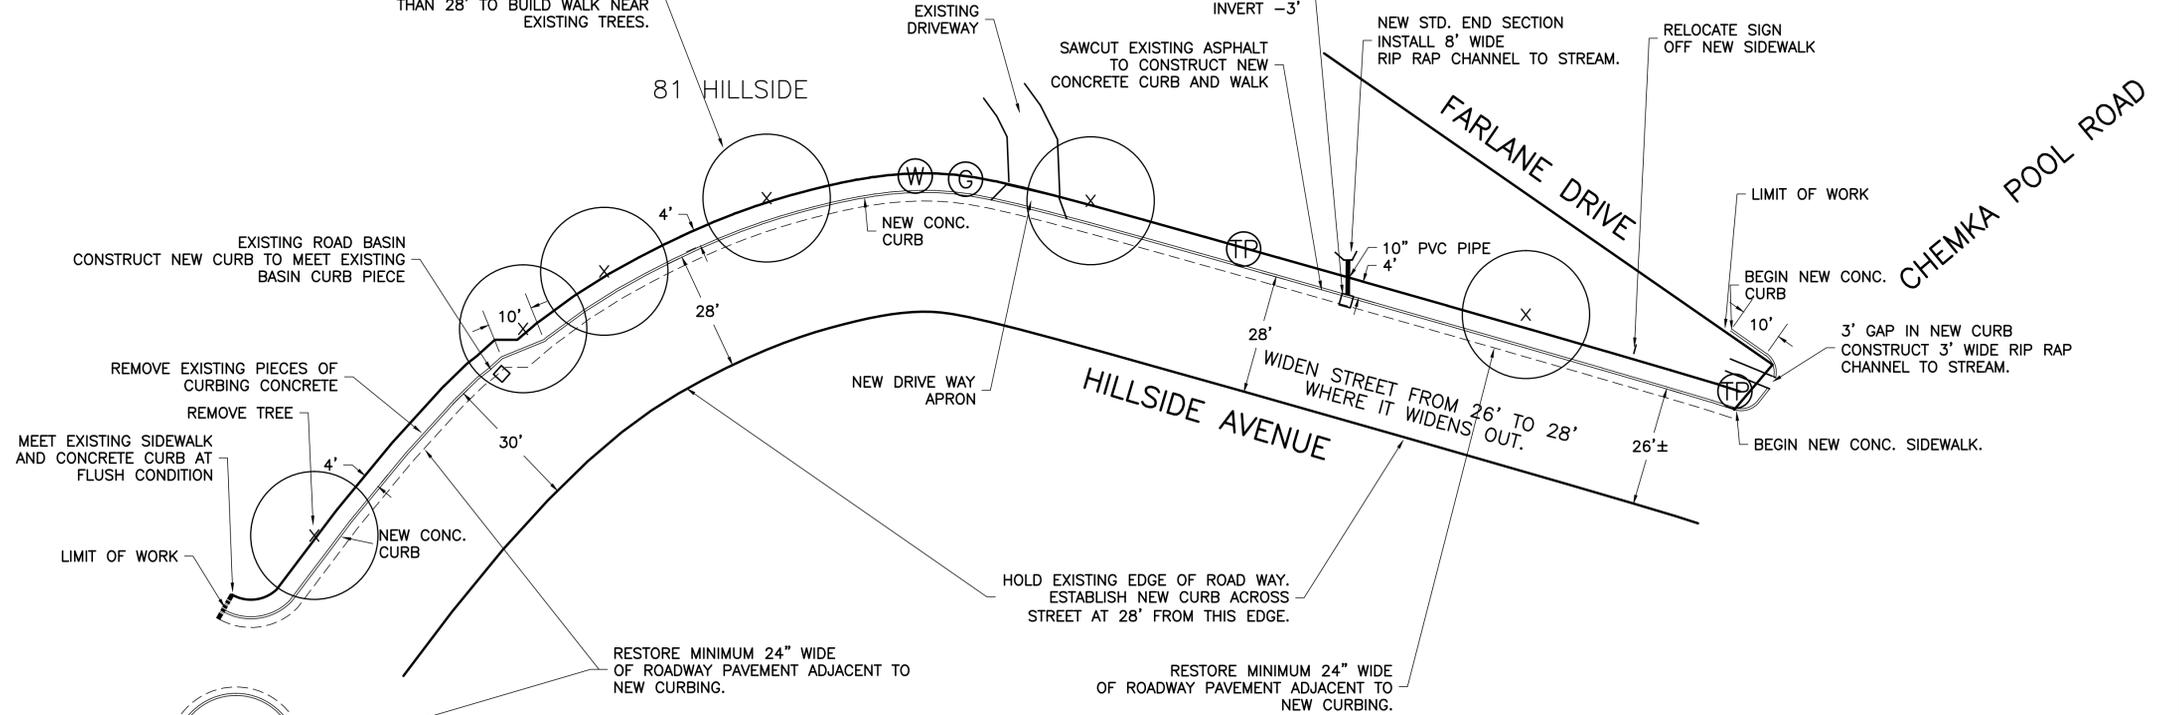


SITE PLAN
1" = 20' - 0"

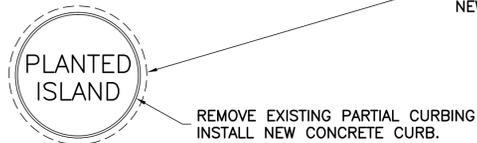

REMOVE EXISTING PARTIAL CURBING
INSTALL NEW CONCRETE CURB.

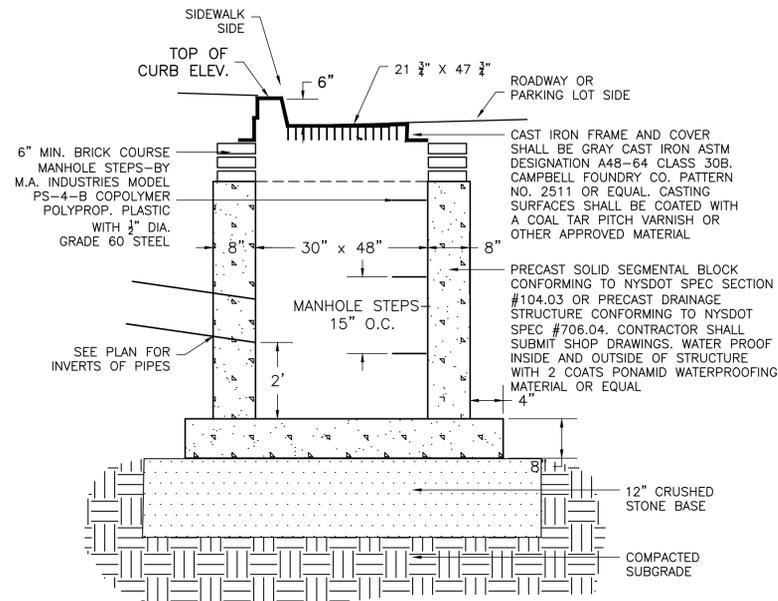

4 STANDARD ROAD BASIN (RB)
L-1 NOT TO SCALE

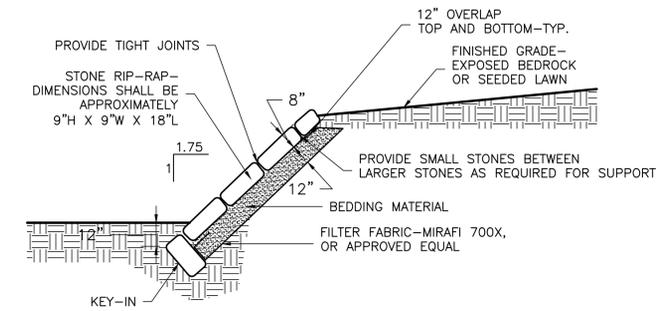

5 STONE RIP-RAP SLOPE DETAIL
L-1 NOT TO SCALE

IT IS A VIOLATION OF NEW YORK STATE EDUCATION LAW, ARTICLE 145, ENACTED 07-31-73, AND REGS. 202.16 AND 202.17, FOR ANY ARCHITECT, ENGINEER, SURVEYOR, LANDSCAPE ARCHITECT, OR PROFESSIONAL ENGINEER, TO ALTER AN ITEM IN ANY DRAWING OR ITEM IN ANY SPECIFICATION, WITHOUT THE WRITTEN CONSENT OF THE CLIENT. THE ALTERING ENGINEER SHALL AFFIX TO THE ITEM HIS SEAL AND THE NOTATION "ALTERED BY [NAME] [DATE]". THE CLIENT SHALL BE RESPONSIBLE FOR THE ACCURACY OF THE ORIGINAL DRAWING AND SPECIFICATION. THE DATE OF SUCH ALTERATION, AND A SPECIFIC DESCRIPTION OF SUCH ALTERATION, SHALL BE INDICATED ON THE DRAWING.




EBERLIN AND EBERLIN, P.C.
31 SODOM ROAD, BREWSTER, NEW YORK 10509
CONSULTING ENGINEERS, PLANNERS, LANDSCAPE ARCHITECTS

845.582.0359 PHONE

845.279.2062 FAX

Project Title
**HILLSIDE AVENUE SIDEWALK
SITE PLAN**

Location
HASTINGS ON HUDSON, NEW YORK

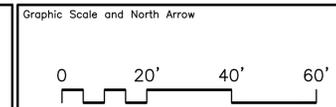

Date
14 JANUARY 2016

Scale
1" = 20' - 0"

Checked
RT

Drawn
RT

Drawing Title
SITE PLAN

Drawing No.
L-1