



# VILLAGE OF HASTINGS-ON-HUDSON

Zoning Board of Appeals

Zoning Analysis



## ZONING REQUIREMENTS:

### YARD SETBACKS (Principal Structure)

	REQUIRED	EXISTING	PROPOSED <i>To Addition</i>
FRONT	30'	28.27'	28.27'
REAR	30'	15.5'	15.5'
SIDE ONE	12'	5.03'	5.03'
SIDE TWO	18'	25.06'	25.06'
TOTAL OF TWO SIDES	30'	30.09'	30.09'

### YARD SETBACKS (Accessory Structure)

	REQUIRED	EXISTING	PROPOSED
TO PRINCIPAL BLDG.			
REAR			
SIDE			

### BUILDING HEIGHT

	PERMITTED	EXISTING	PROPOSED
STORIES	2.5	2	2
FEET	35	28.8	28.1 to addition

### LOT COVERAGE

<i>Excludes s.s. area</i>	PERMITTED	EXISTING	PROPOSED
LOT AREA		6735 s.f.	6735 s.f.
BLDG. COVERAGE/ % OF LOT AREA	<25%	1155 s.f.	1525 s.f.
DEVELOPMENT COVERAGE / % OF LOT AREA	<35%	1977 s.f.	2110 s.f.

\*See Definitions of Building and Development Coverage in Section 295-5 of the Village code.

### OCCUPANCY AND USE

	PERMITTED	EXISTING	PROPOSED
CURRENT USE**	Single Family	Single Family	Single Family

\*\* Single Family, Two Family, Commercial, Mixed Use etc.

**VILLAGE OF HASTINGS-ON-HUDSON**  
**Zoning Board of Appeals**  
Application and Procedure for Application for  
Variance/Interpretation/View Preservation



- List any previous application or appeal filed with The Zoning Board of Appeals for this premises:

Date of Appeal	Purpose of the Appeal	Resolution if any	Date of Action
.....	.....	.....	.....
.....	.....	.....	.....

- List pending violations on this property if any:

.. N/A .....

.....

- Is there an approved site plan for this property?: .....  (Yes) .....  (No)
- Is there an Accessory Apartment at this property?: .....  (Yes) .....  (No)
- Does this property have Boarder's Permit?: .....  (Yes) .....  (No)

- On a separate typewritten sheet of paper, state the principal points on which you are making this application. Describe the construction, addition or alteration that requires the variance. Explain why a variance is necessary and demonstrate how the variance satisfies the criteria for the type of variance (use or area) sought. The criteria for the two types of variances are attached. (If an interpretation is sought, explain the issue. If you wish you may also state your argument for how the issue should be resolved.)

Submit nine (9) copies of the application along with the required fee, 8 copies of property survey showing the existing and proposed construction and 8 copies of all other supporting documents (plans, drawings, site maps, photographs, etc. as necessary to describe and support your application) to the Office of the Building Inspector, no less than six (6) weeks prior to the date of scheduled meeting of the Zoning Board of Appeals.

STATE OF NEW YORK  
 COUNTY OF WESTCHESTER ss.:

I hereby depose and say that all of the above statements and statements contained in all papers I have submitted in connection with this application are true:

\_\_\_\_\_  
 Applicant

Sworn to before me this 27<sup>th</sup> day  
 of JUNE, 2016

\_\_\_\_\_  
 Notary Public

KATHLEEN BOYD  
 NOTARY PUBLIC STATE OF NEW YORK  
 WESTCHESTER COUNTY  
 LIC. #01B06217237  
 COMM. EXP. 2-8-2018

VILLAGE OF HASTINGS-ON-HUDSON  
Zoning Board of Appeals  
Application and Procedure for Application for  
Variance/Interpretation/View Preservation



STATE OF NEW YORK  
COUNTY OF WESTCHESTER  
VILLAGE OF HASTINGS ON HUDSON

Name : Maria Filimon, being duly sworn, deposes and says that  
he/she resides at 169 Warburton Avenue in the Village of Hastings-on-  
Hudson in the County of Westchester, in the State of New York, that he/she is the owner of all that certain lot,  
parcel of land, in fee, lying and being in the Village of Hastings-on-Hudson aforesaid and known and  
designated as <sup>Parcel #:</sup> Sheet 4130-138 E Block \_\_\_\_\_ and Lot \_\_\_\_\_ of the tax map, and that  
he/she hereby authorized Mitchell Koch Architects to make the annexed  
application in his/her behalf and that the statement of fact contained in said application are true.

[Signature]  
Owner

SWORN TO BEFORE ME THIS June DAY  
OF 26 20016

KATHLEEN BOYD  
NOTARY PUBLIC STATE OF NEW YORK  
WESTCHESTER COUNTY  
LIC. #01BO6217237  
COMM. EXP. 2-8-2018

[Signature]  
Notary Public

**NOTICE**

This application will not be accepted for filing unless accompanied by all necessary papers, plans and data, in accordance with the foregoing and as required by law.

# HASTINGS-ON-HUDSON VIEW PRESERVATION APPLICATION AND CHECKLIST



The View Preservation applications are reviewed by both Planning and Zoning Boards. Planning board generally meets on the third Thursday of each month. The Zoning Board of Appeals meets on the fourth Thursday of each month except in the month of September and December. In September and December, ZBA meets on the second Thursday of the respective months. Please note that ZBA does not have any meeting in August and November.

Complete and submit 21 sets of this application with all required/supporting documents and a fee as per attached fee schedule to Hastings-on-Hudson Buildings Department, no later than 4 weeks before the date of the meeting.

Applicant's Name: <i>Mitchell Koch Architects</i>		Date: <i>6/24/2016</i>
Tel. <i>(914)623-0230</i>	Fax: <i>(914)219-1929</i>	E-mail: <i>mitch@mkastudio.com</i>
Property Owner's Name: <i>Maya Elbaum</i>		Property Address: <i>169 Warburton Ave. Hastings-on-Hudson. NY 10706</i>
Brief Project Description:	<i>Remove existing enclosed porch and extensions including existing foundation below. Provide 2-story addition at removed area max +/-28'. Provide 1-story addition at adjacent garage.</i>	

### View Preservation Approval Application Requirements Checklist

Items	Item Specifics	Indicate how the checklist items are addressed*
Application	Complete application with supporting documents	<i>Attached here with</i> .....
Application Fee	Prescribed fee for the requested review/action	<i>Attached here with</i> .....
Plans	Plans, Site Plans, Elevations Sections and details as necessary to describe the full scope of proposed work	<i>See DWG A0, A1</i> .....
	A plan showing the location from where the photos were taken and general direction of the field of vision	<i>See Location Map and Photos of Property</i> .....
Photographs	Photographs from various vantage points showing the current views of the Palisades and Hudson river, without the proposed development/work	<i>Attached here with</i> .....
	Photographs from various vantage points showing the current views of the Palisades and Hudson river, with the proposed development/work simulated in the photographs	<i>Attached here with</i> .....
Additional Requirements	Board/s may require a Mock-up at the proposed site simulating the height, bulk or outline of the proposed construction/development to help them with their deliberations and decisions	..... .... To be provided as and if needed... .....

\*Indicate by notes such as, "see Note/Detail on Dwg #\_\_\_", "attached herewith", or "NA", etc. where "NA" stands for "Not applicable".

*Mitchell Koch*  
Signature

*6/24/2016*  
Date

*Mitchell Koch*  
Name

*Architect*  
Title

June 27, 2016

Zoning Board of Appeals  
Village of Hastings on Hudson, NY

Re: 169 Warburton Avenue

Dear Board Members,

I am writing this note on behalf of my clients, Maya Elbaum and Patrick Heenan. Their home is a charming (if small) mission style gem located on the west side of Warburton at the extreme south end of Hastings.

Like many authentic mission style homes, theirs is very dark. I think the term "cozy" applies. Uniquely, though, this house sits in front of an absolutely world class view of the Hudson River, yet turns its back on that view, as it were.

The effort here is to rebuild an unfortunate existing one-story hodge-podge rear porch enclosure and extension to that, with a two story addition that will maximize the views and the light to the west. We propose to connect the house to the garage with a vestibule and mudroom sequence.

Most importantly the second floor addition will create an additional bedroom (total 4) so their two young kids will each have their own room, and there will be room for grandma to stay over and help out from time to time.

Thank you for your consideration in this matter.

Yours Truly,

A handwritten signature in black ink that reads "Mitchell Koch". The signature is written in a cursive, flowing style.

Mitchell Koch, R.A.

Yours Truly

A handwritten signature in black ink that reads "Mitchell Koch". The signature is written in a cursive, flowing style.

Mitchell Koch, RA

June 27, 2016

Zoning Board of Appeals  
Village of Hastings on Hudson, NY

Re: 169 Warburton Avenue

Dear Board Members,

I am writing this note on behalf of my clients, Maya Elbaum and Patrick Heenan. Their home is a charming (if small) mission style gem located on the west side of Warburton at the extreme south end of Hastings.

Like many authentic mission style homes, theirs is very dark. I think the term "cozy" applies. Uniquely, though, this house sits in front of an absolutely world class view of the Hudson River, yet turns its back on that view, as it were.

The effort here is to rebuild an unfortunate existing one-story hodge-podge rear porch enclosure and extension to that, with a two story addition that will maximize the views and the light to the west. We propose to connect the house to the garage with a vestibule and mudroom sequence.

Most importantly the second floor addition will create an additional bedroom (total 4) so their two young kids will each have their own room, and there will be room for grandma to stay over and help out from time to time.

Thank you for your consideration in this matter.

Yours Truly,

A handwritten signature in black ink that reads "Mitchell Koch". The signature is written in a cursive, flowing style.

Mitchell Koch, R.A.

Yours Truly

A handwritten signature in black ink that reads "Mitchell Koch". The signature is written in a cursive, flowing style.

Mitchell Koch, RA

June 27, 2016

Zoning Board of Appeals  
Village of Hastings on Hudson, NY

Re: 169 Warburton Avenue

Dear Board Members,

I am writing this note on behalf of my clients, Maya Elbaum and Patrick Heenan. Their home is a charming (if small) mission style gem located on the west side of Warburton at the extreme south end of Hastings.

Like many authentic mission style homes, theirs is very dark. I think the term "cozy" applies. Uniquely, though, this house sits in front of an absolutely world class view of the Hudson River, yet turns its back on that view, as it were.

The effort here is to rebuild an unfortunate existing one-story hodge-podge rear porch enclosure and extension to that, with a two story addition that will maximize the views and the light to the west. We propose to connect the house to the garage with a vestibule and mudroom sequence.

Most importantly the second floor addition will create an additional bedroom (total 4) so their two young kids will each have their own room, and there will be room for grandma to stay over and help out from time to time.

Thank you for your consideration in this matter.

Yours Truly,

A handwritten signature in black ink that reads "Mitchell Koch". The signature is written in a cursive, flowing style.

Mitchell Koch, R.A.

Yours Truly

A handwritten signature in black ink that reads "Mitchell Koch". The signature is written in a cursive, flowing style with a large initial 'M'.

Mitchell Koch, RA

June 27, 2016

Zoning Board of Appeals  
Village of Hastings on Hudson, NY

Re: 169 Warburton Avenue

Dear Board Members,

I am writing this note on behalf of my clients, Maya Elbaum and Patrick Heenan. Their home is a charming (if small) mission style gem located on the west side of Warburton at the extreme south end of Hastings.

Like many authentic mission style homes, theirs is very dark. I think the term "cozy" applies. Uniquely, though, this house sits in front of an absolutely world class view of the Hudson River, yet turns its back on that view, as it were.

The effort here is to rebuild an unfortunate existing one-story hodge-podge rear porch enclosure and extension to that, with a two story addition that will maximize the views and the light to the west. We propose to connect the house to the garage with a vestibule and mudroom sequence.

Most importantly the second floor addition will create an additional bedroom (total 4) so their two young kids will each have their own room, and there will be room for grandma to stay over and help out from time to time.

Thank you for your consideration in this matter.

Yours Truly,



Mitchell Koch, R.A.

Yours Truly

A handwritten signature in black ink that reads "Mitchell Koch". The signature is written in a cursive, flowing style.

Mitchell Koch, RA

VILLAGE OF HASTINGS-ON-HUDSON

Zoning Board of Appeals

Application and Procedure for Application for  
Variance/Interpretation/View Preservation



STATE OF NEW YORK  
COUNTY OF WESTCHESTER  
VILLAGE OF HASTINGS ON HUDSON

Name : MAYA ELBAUM, being duly sworn, deposes and says that  
he/she resides at 169 WARBURTON AVENUE in the Village of Hastings-on-  
Hudson in the County of Westchester, in the State of New York, that he/she is the owner of all that certain lot,  
parcel of land, in fee, lying and being in the Village of Hastings-on-Hudson aforesaid and known and  
designated as Sheet <sup>PARCEL #:</sup> 4130-138-7 Block \_\_\_\_\_ and Lot \_\_\_\_\_ of the tax map, and that  
he/she hereby authorized Mitchell Koch Architects to make the annexed  
application in his/her behalf and that the statement of fact contained in said application are true.

[Signature]  
Owner

SWORN TO BEFORE ME THIS June DAY  
OF 26 20016

KATHLEEN BOYD  
NOTARY PUBLIC STATE OF NEW YORK  
WESTCHESTER COUNTY  
LIC. #01B06217237  
COMM. EXP. 2-8-2018

[Signature]  
Notary Public

**NOTICE**

This application will not be accepted for filing unless accompanied by all necessary papers, plans and data, in accordance with the foregoing and as required by law.

High Point South Wall  
Approx. 21' above grade







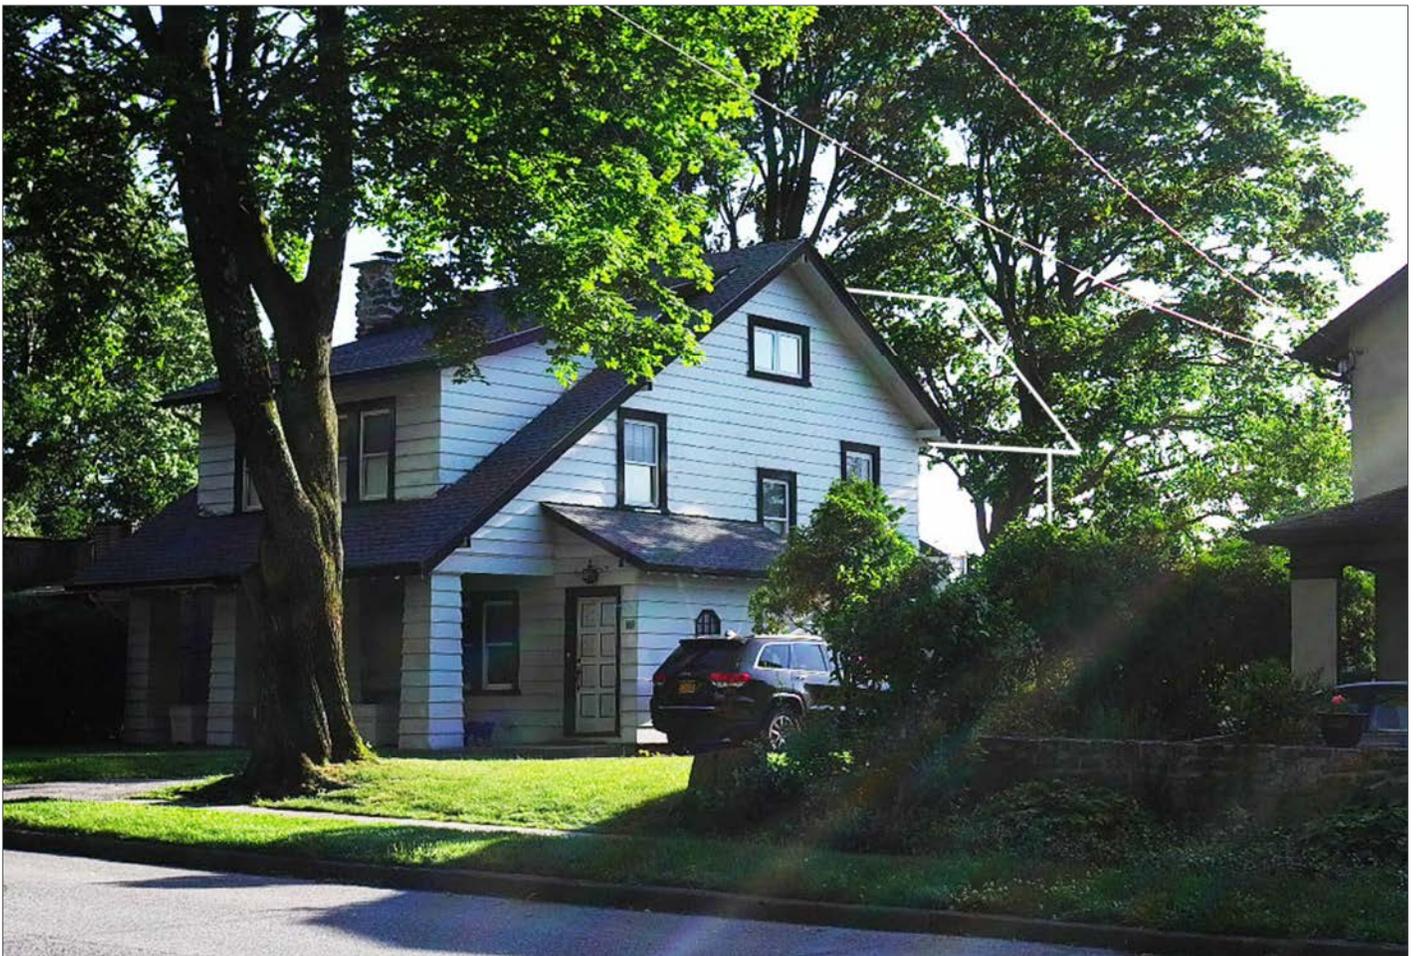
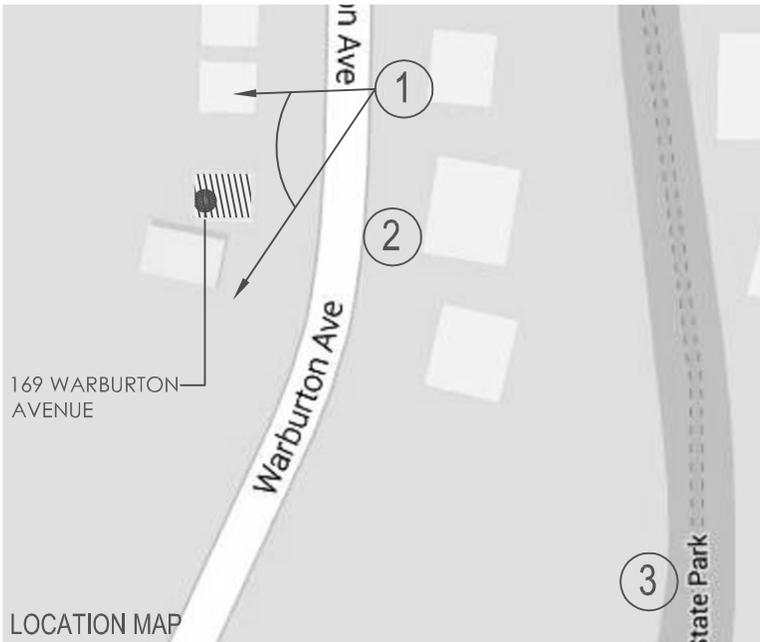


PHOTO 1  
VIEW FROM NORTHEAST W/ NEW ADDITION OUTLINE

LOCATION MAP  
PHOTOS OF PROPERTY

N.T.S.  
06/27/16

MAYA ELBAUM  
169 Warburton Avenue, Hastings on Hudson, NY 10706

mitchell koch architects  
hastings on hudson, ny

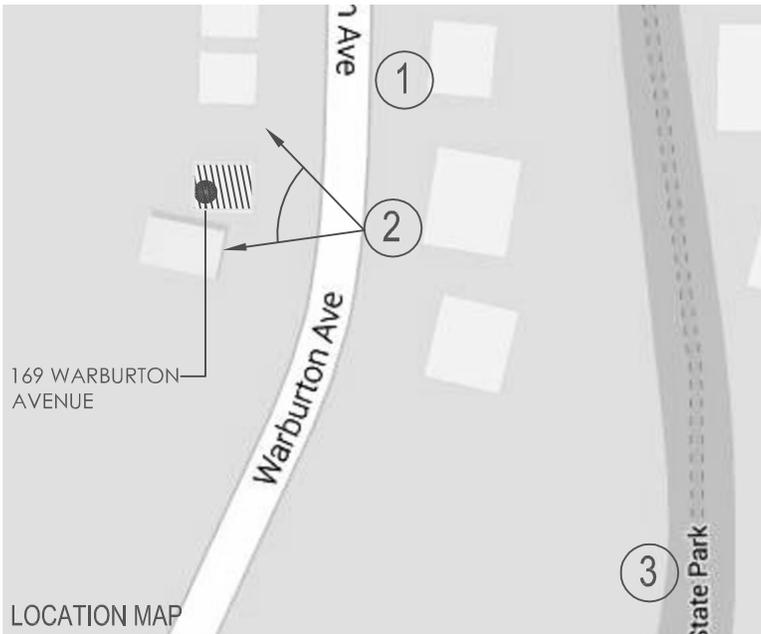


PHOTO 2  
 VIEW FROM EAST - NO CHANGE

LOCATION MAP  
 PHOTOS OF PROPERTY

N.T.S.  
 06/27/16

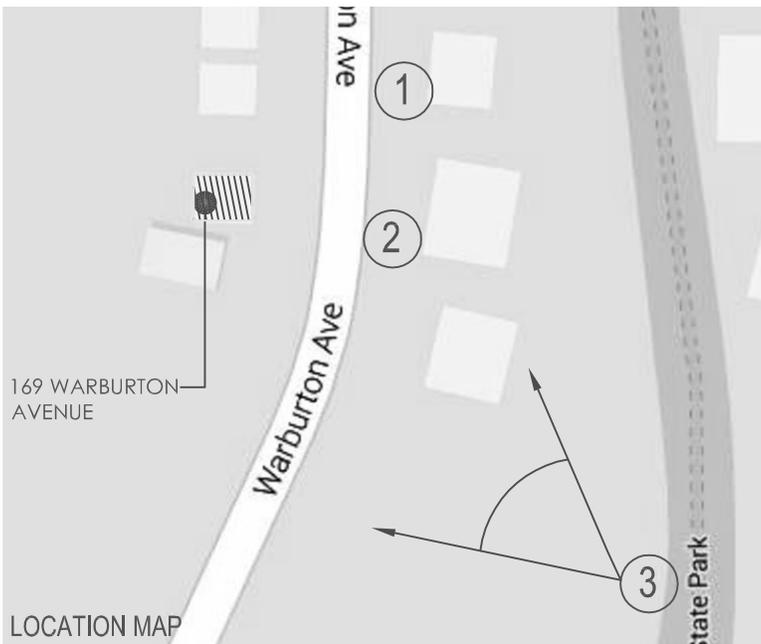


PHOTO 3  
 VIEW FROM SOUTHEAST W/ NEW ADDITION OUTLINE

LOCATION MAP  
 PHOTOS OF PROPERTY

N.T.S.  
 06/27/16

MAYA ELBAUM  
 169 WARBURTON AVENUE, HASTINGS ON HUDSON, NY 10706

mitchell koch architects  
 hastings on hudson, ny



VIEW FROM HOUSE TO EAST  
SHOWING ADJACENT PROPERTY

---



VIEW FROM HOUSE TO NORTH  
SHOWING ADJACENT PROPERTY

---



VIEW FROM HOUSE TO SOUTH  
SHOWING ADJACENT PROPERTY

---



VIEW FROM HOUSE TO WEST  
SHOWING THE HUDSON

---

LOCATION MAP  
PHOTOS OF PROPERTY

MAYA ELBAUM  
169 WARBURTON AVENUE, HASTINGS ON HUDSON, NY 10706

N.T.S.  
06/27/16

mitchell koch architects  
hastings on hudson, ny

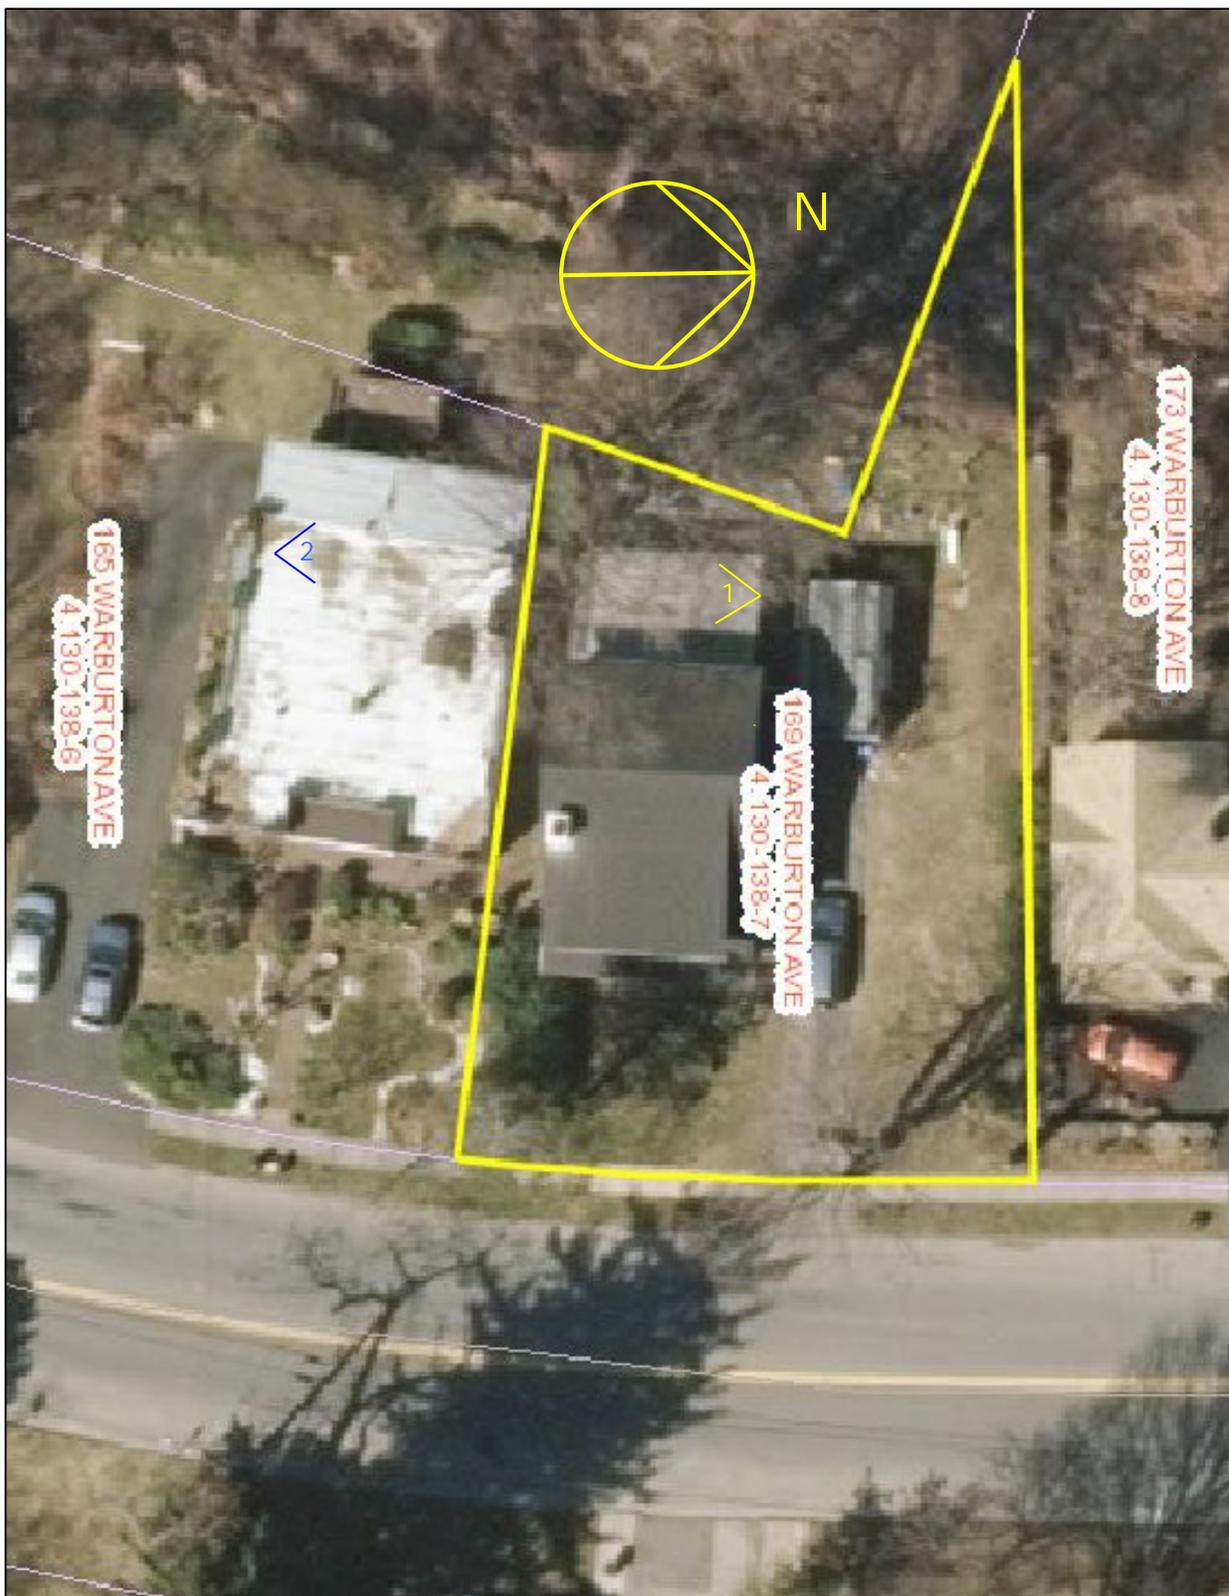


Photo Locator - 169 Warburton  
View Preservation 7/24/2016