




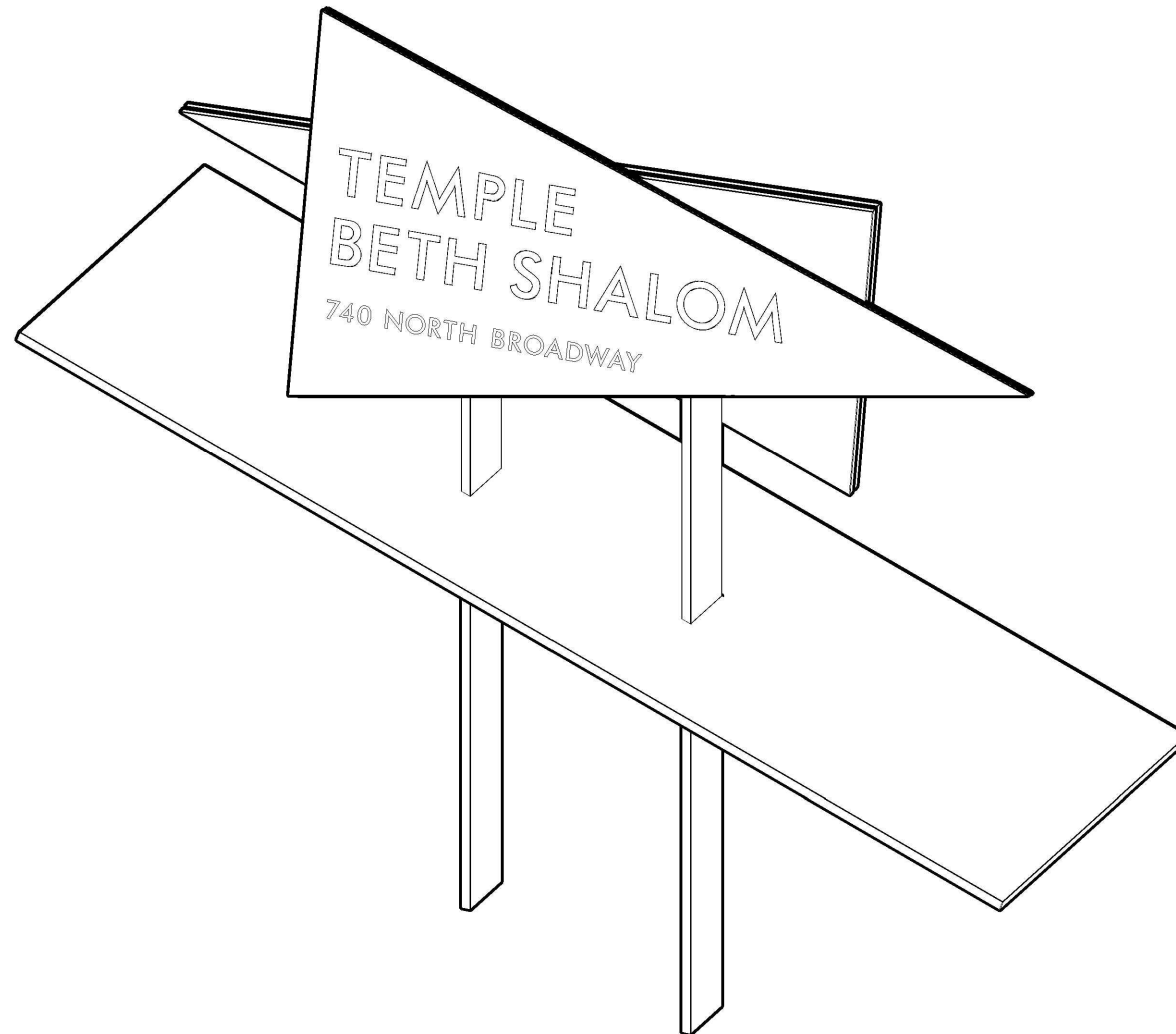


Temple Beth Shalom Entrance Signage

Signage Real View

Sheet2/11

8'-6 $\frac{7}{8}$ "

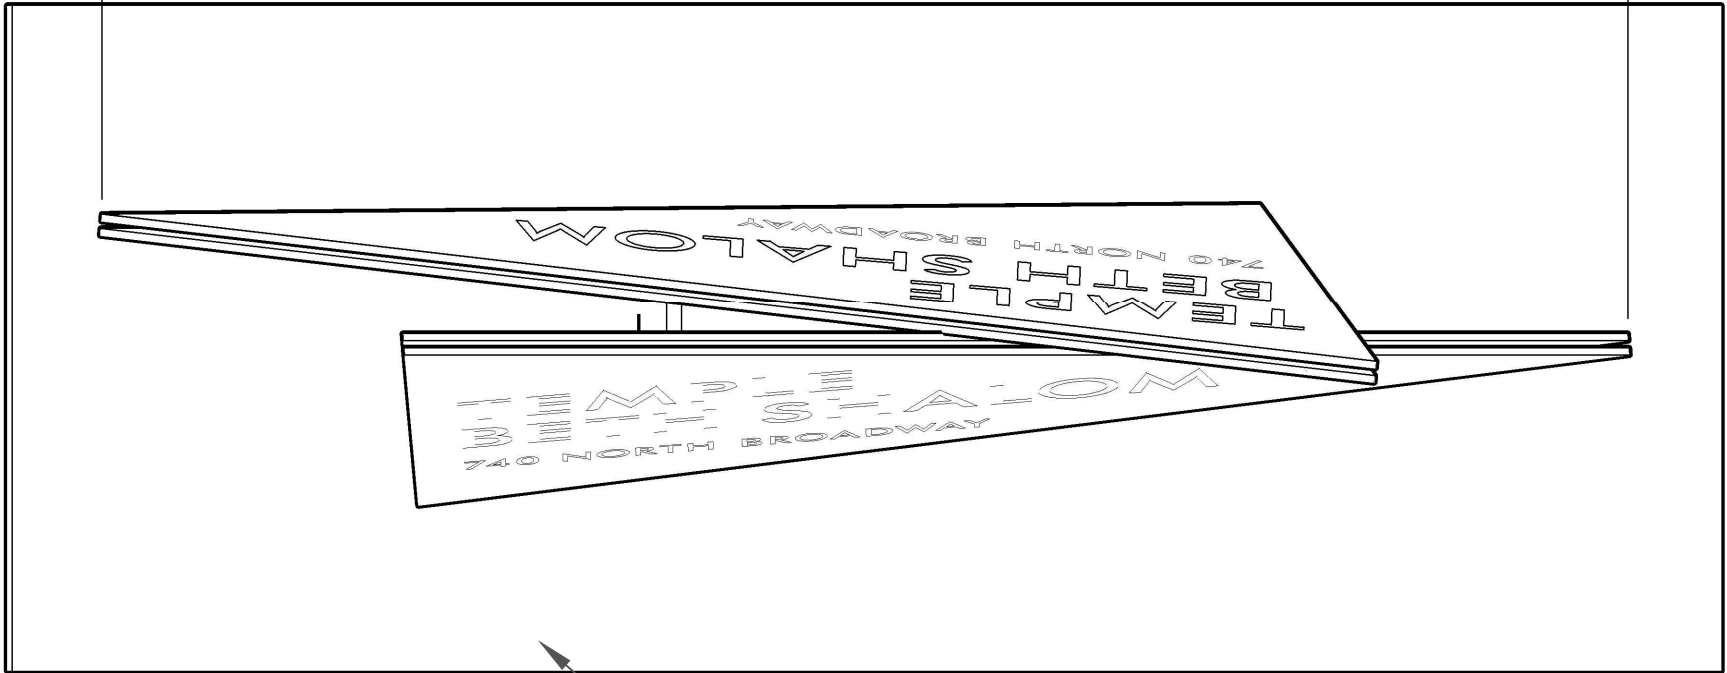


Ground

Temple Beth Shalom Entrance Signage

Signage Top View


Sheet3/11

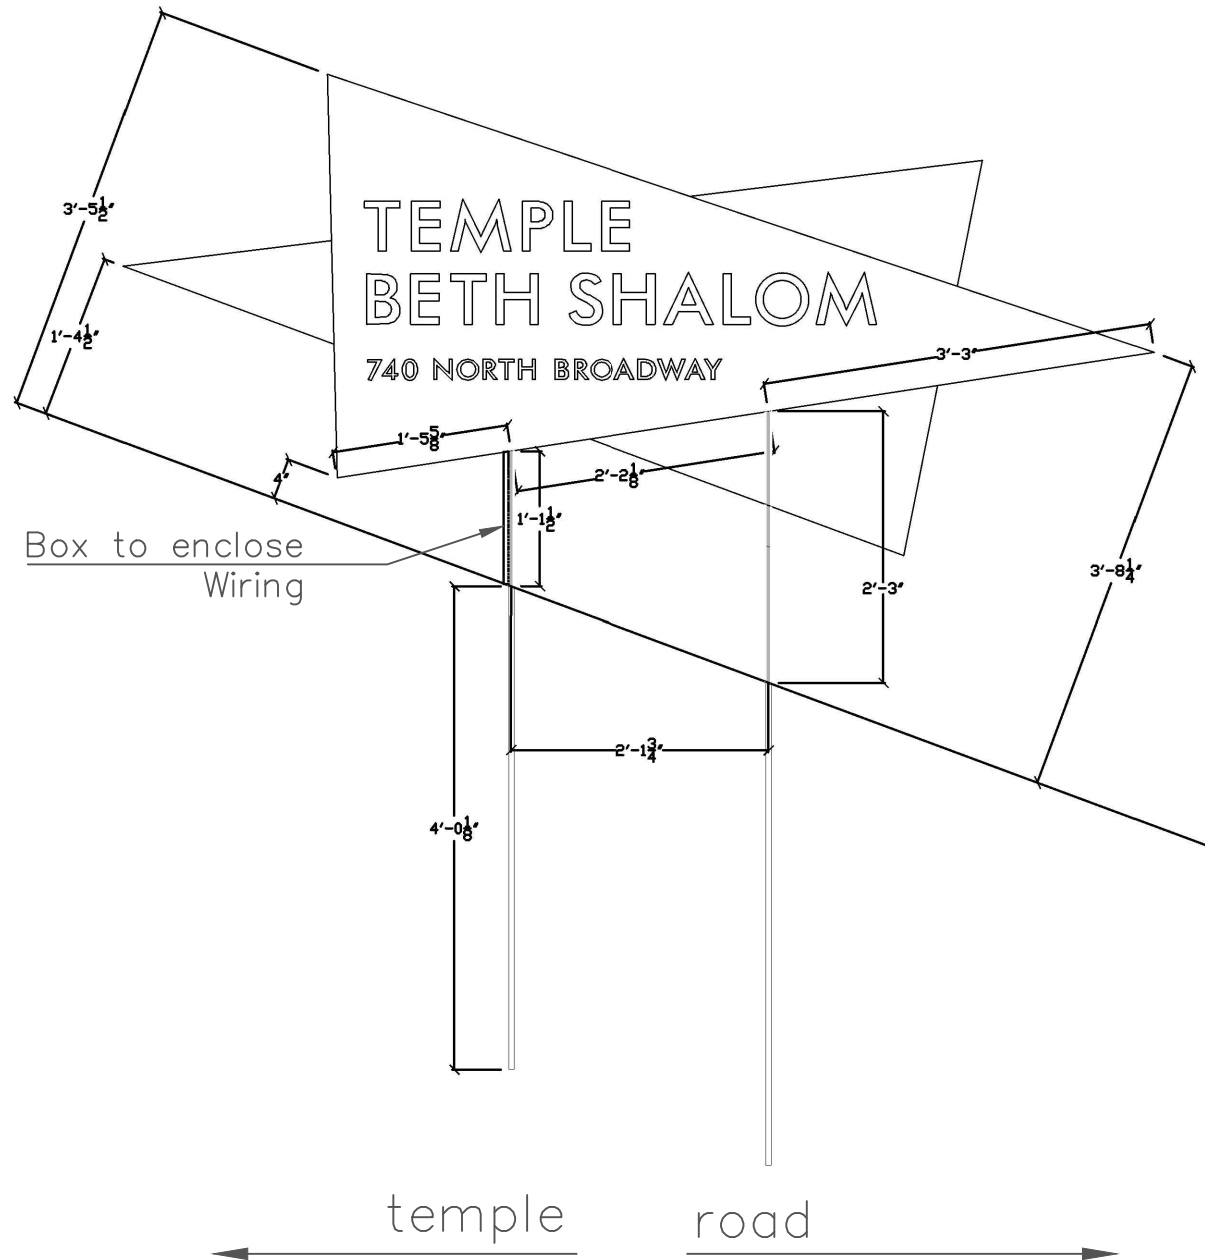

Temple Beth Shalom Entrance Signage

Signage Front View 1


Sheet 4/11

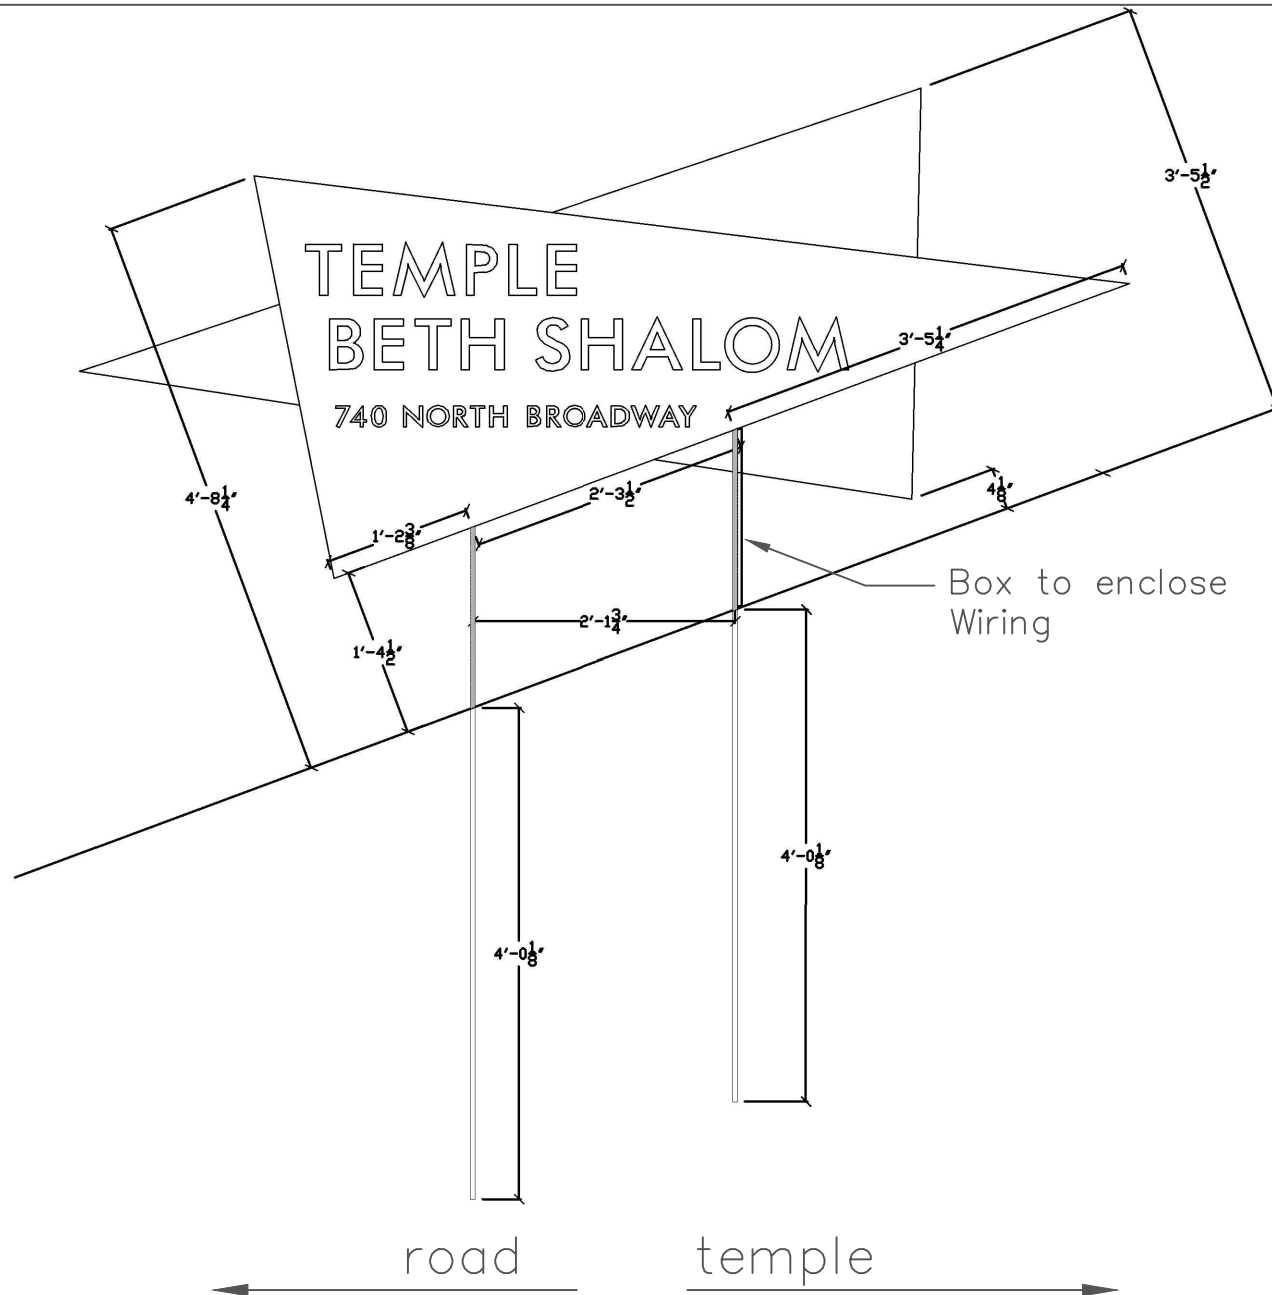

Temple Beth Shalom Entrance Signage


Signage Front View 2

Sheet 5/11

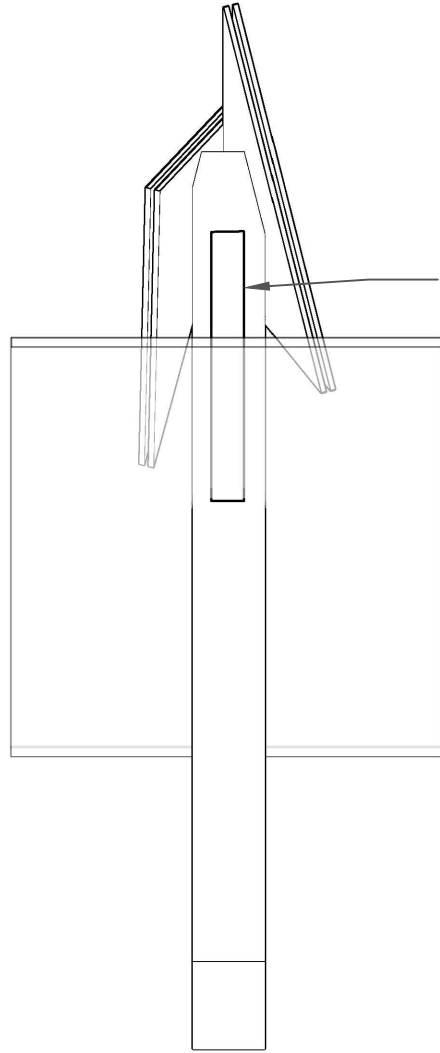

Box to enclose
Wiring

East/Parking Lot View

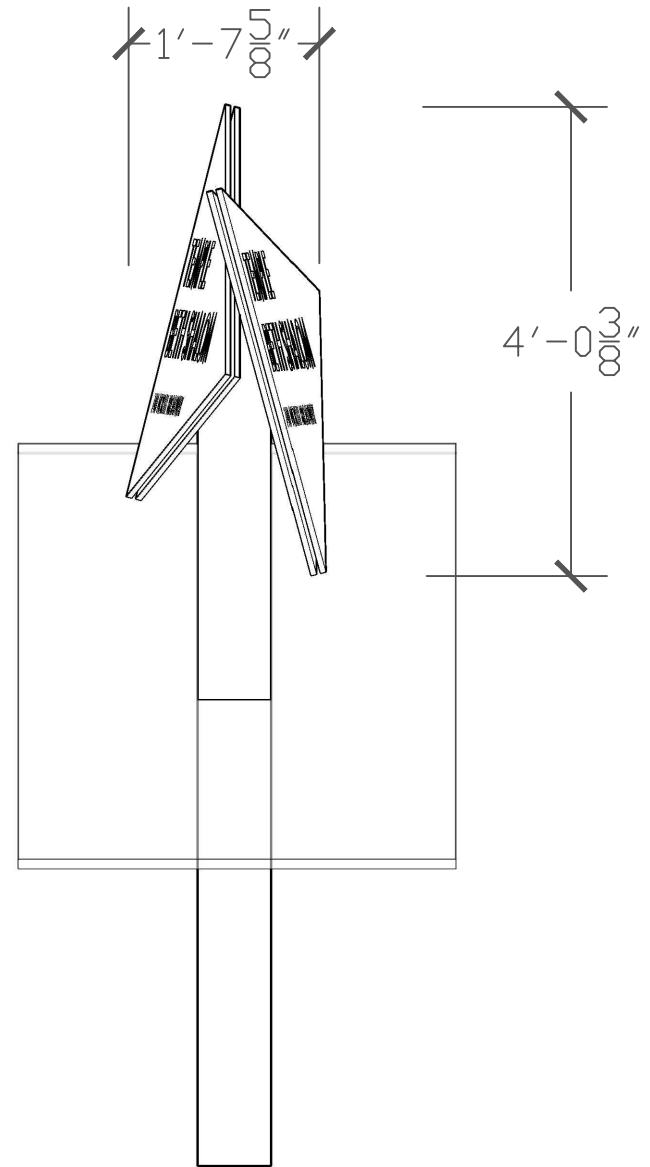


West/Street View

Temple Beth Shalom Entrance Signage

Signage Side View


Sheet 6/11

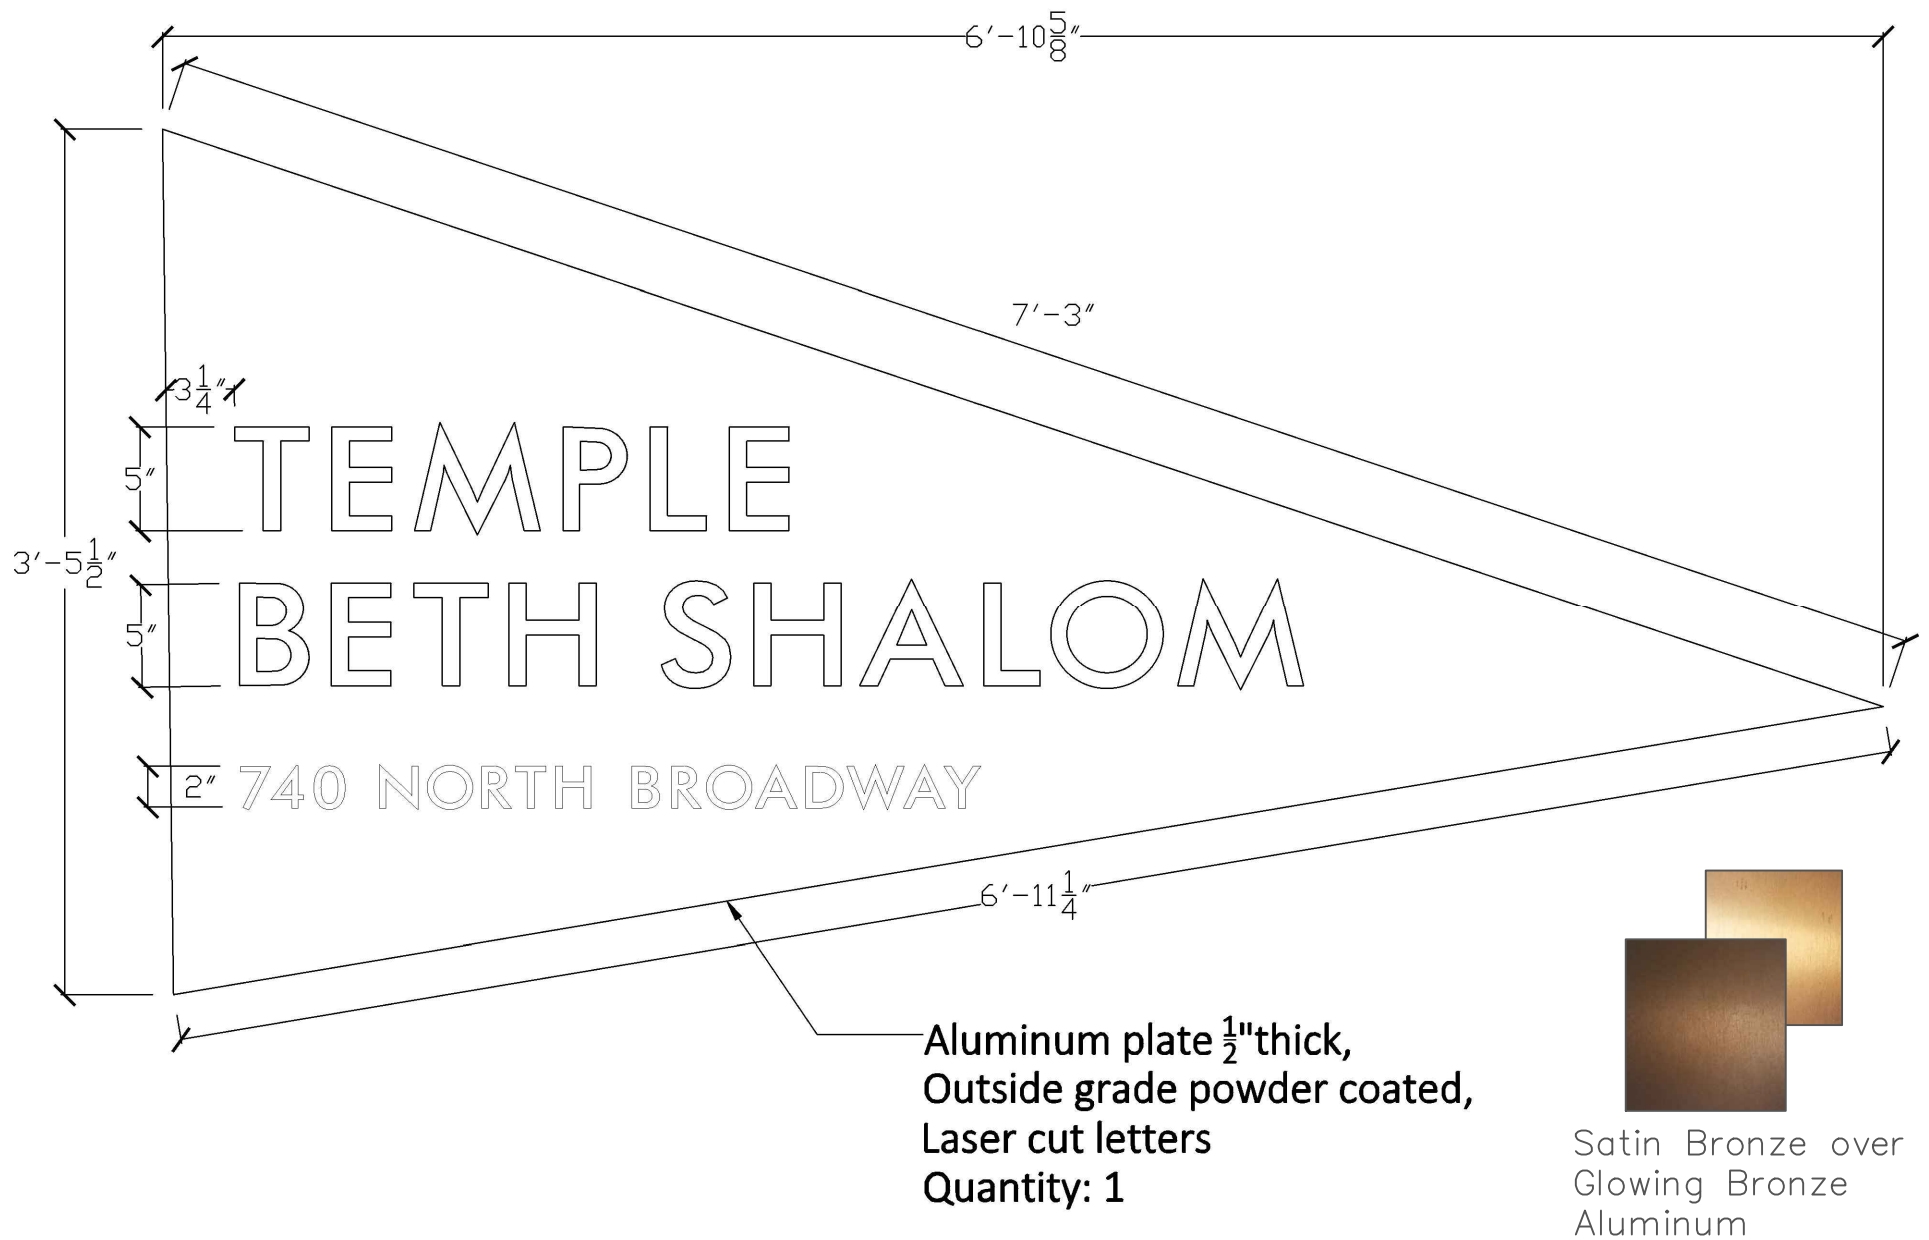

Temple Beth Shalom Entrance Signage

Front plate1 with letters


Sheet 7/11

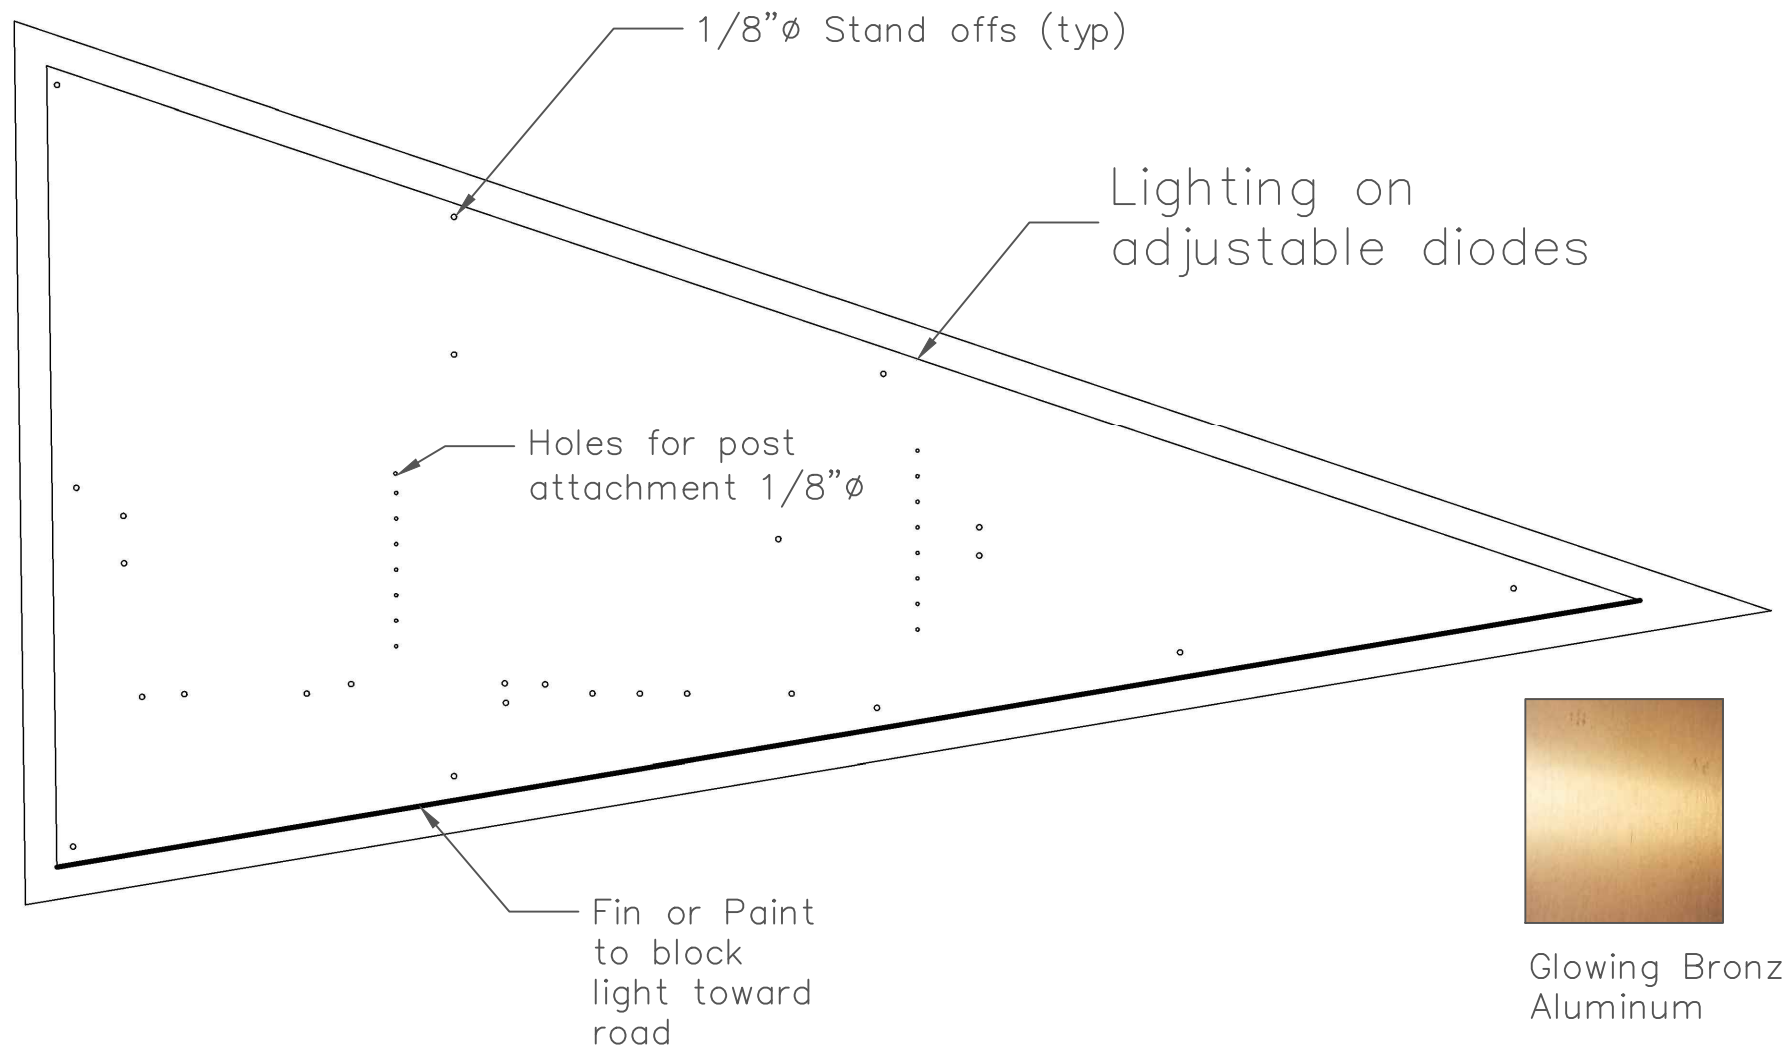

Temple Beth Shalom Entrance Signage

Back plate1 with anchoring holes


Sheet 8/11

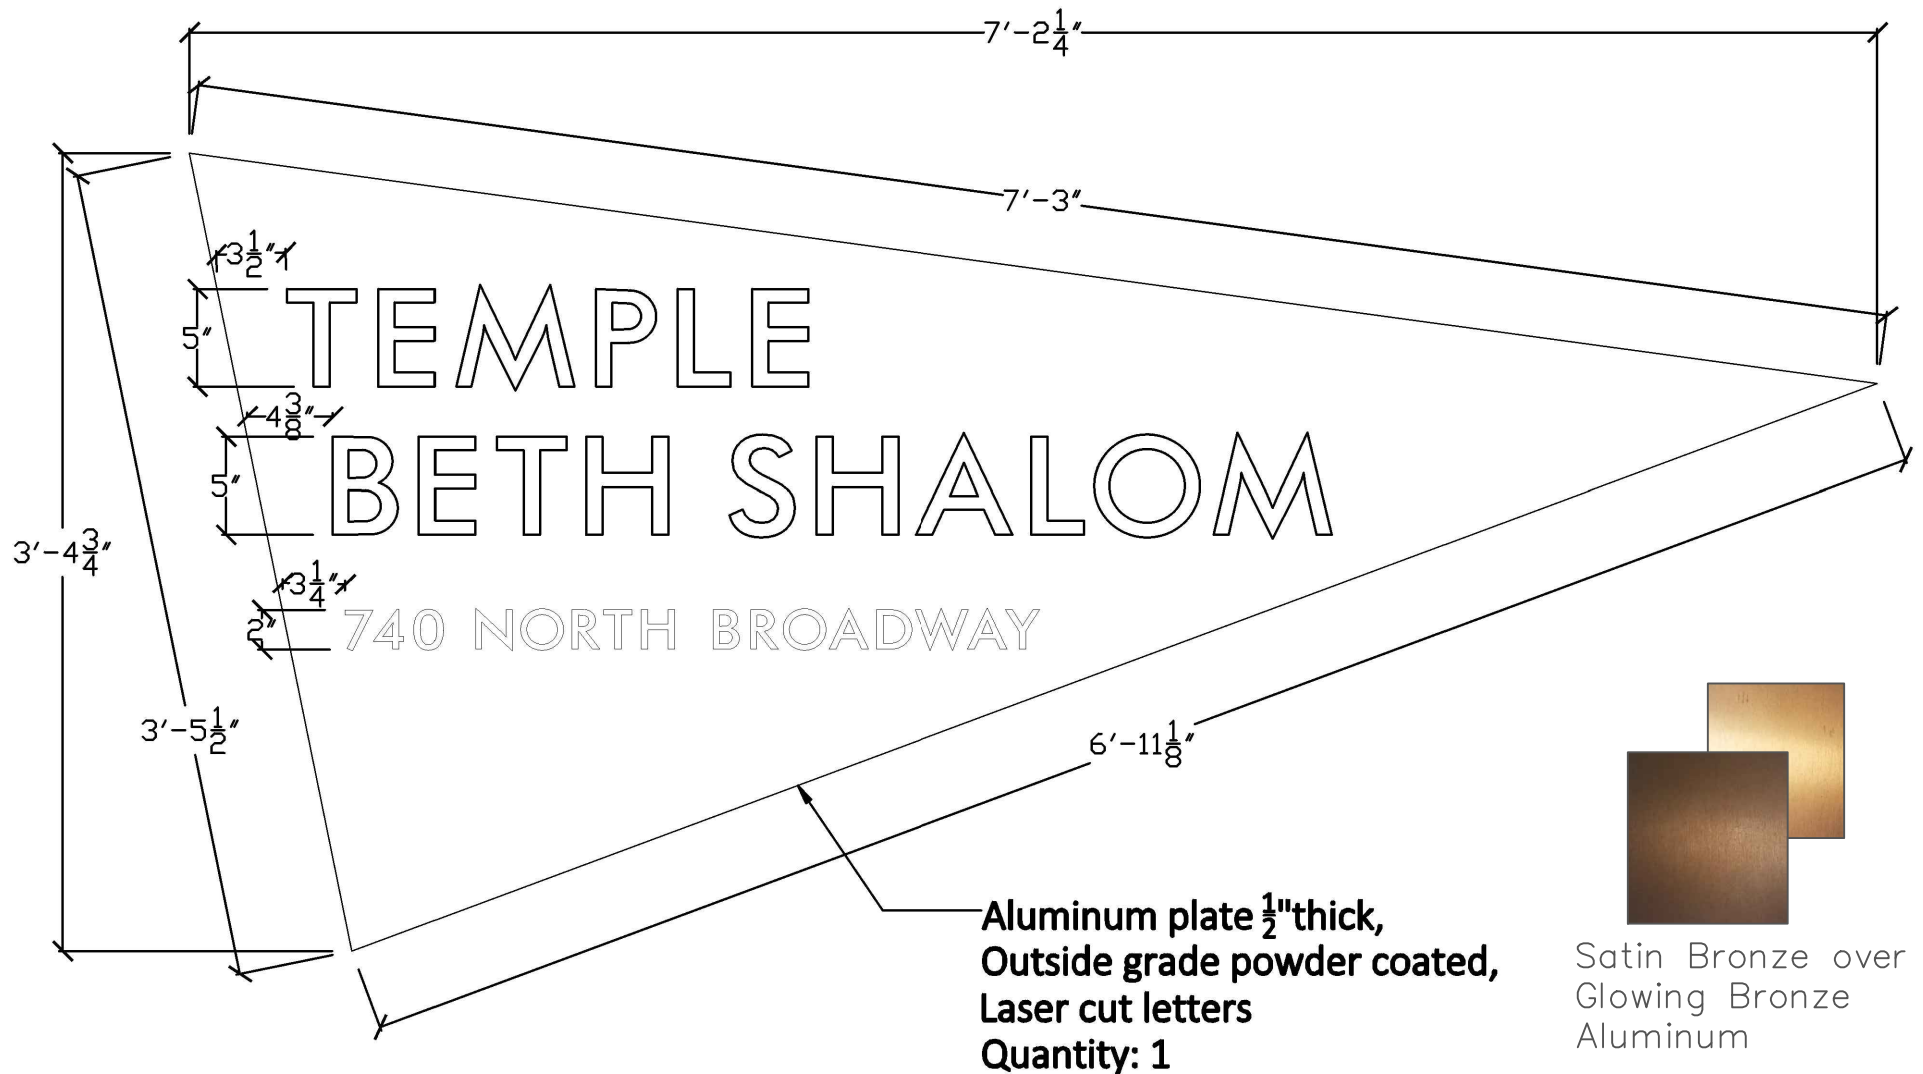


Temple Beth Shalom Entrance Signage


Front plate 2 with letters

Sheet 9/11

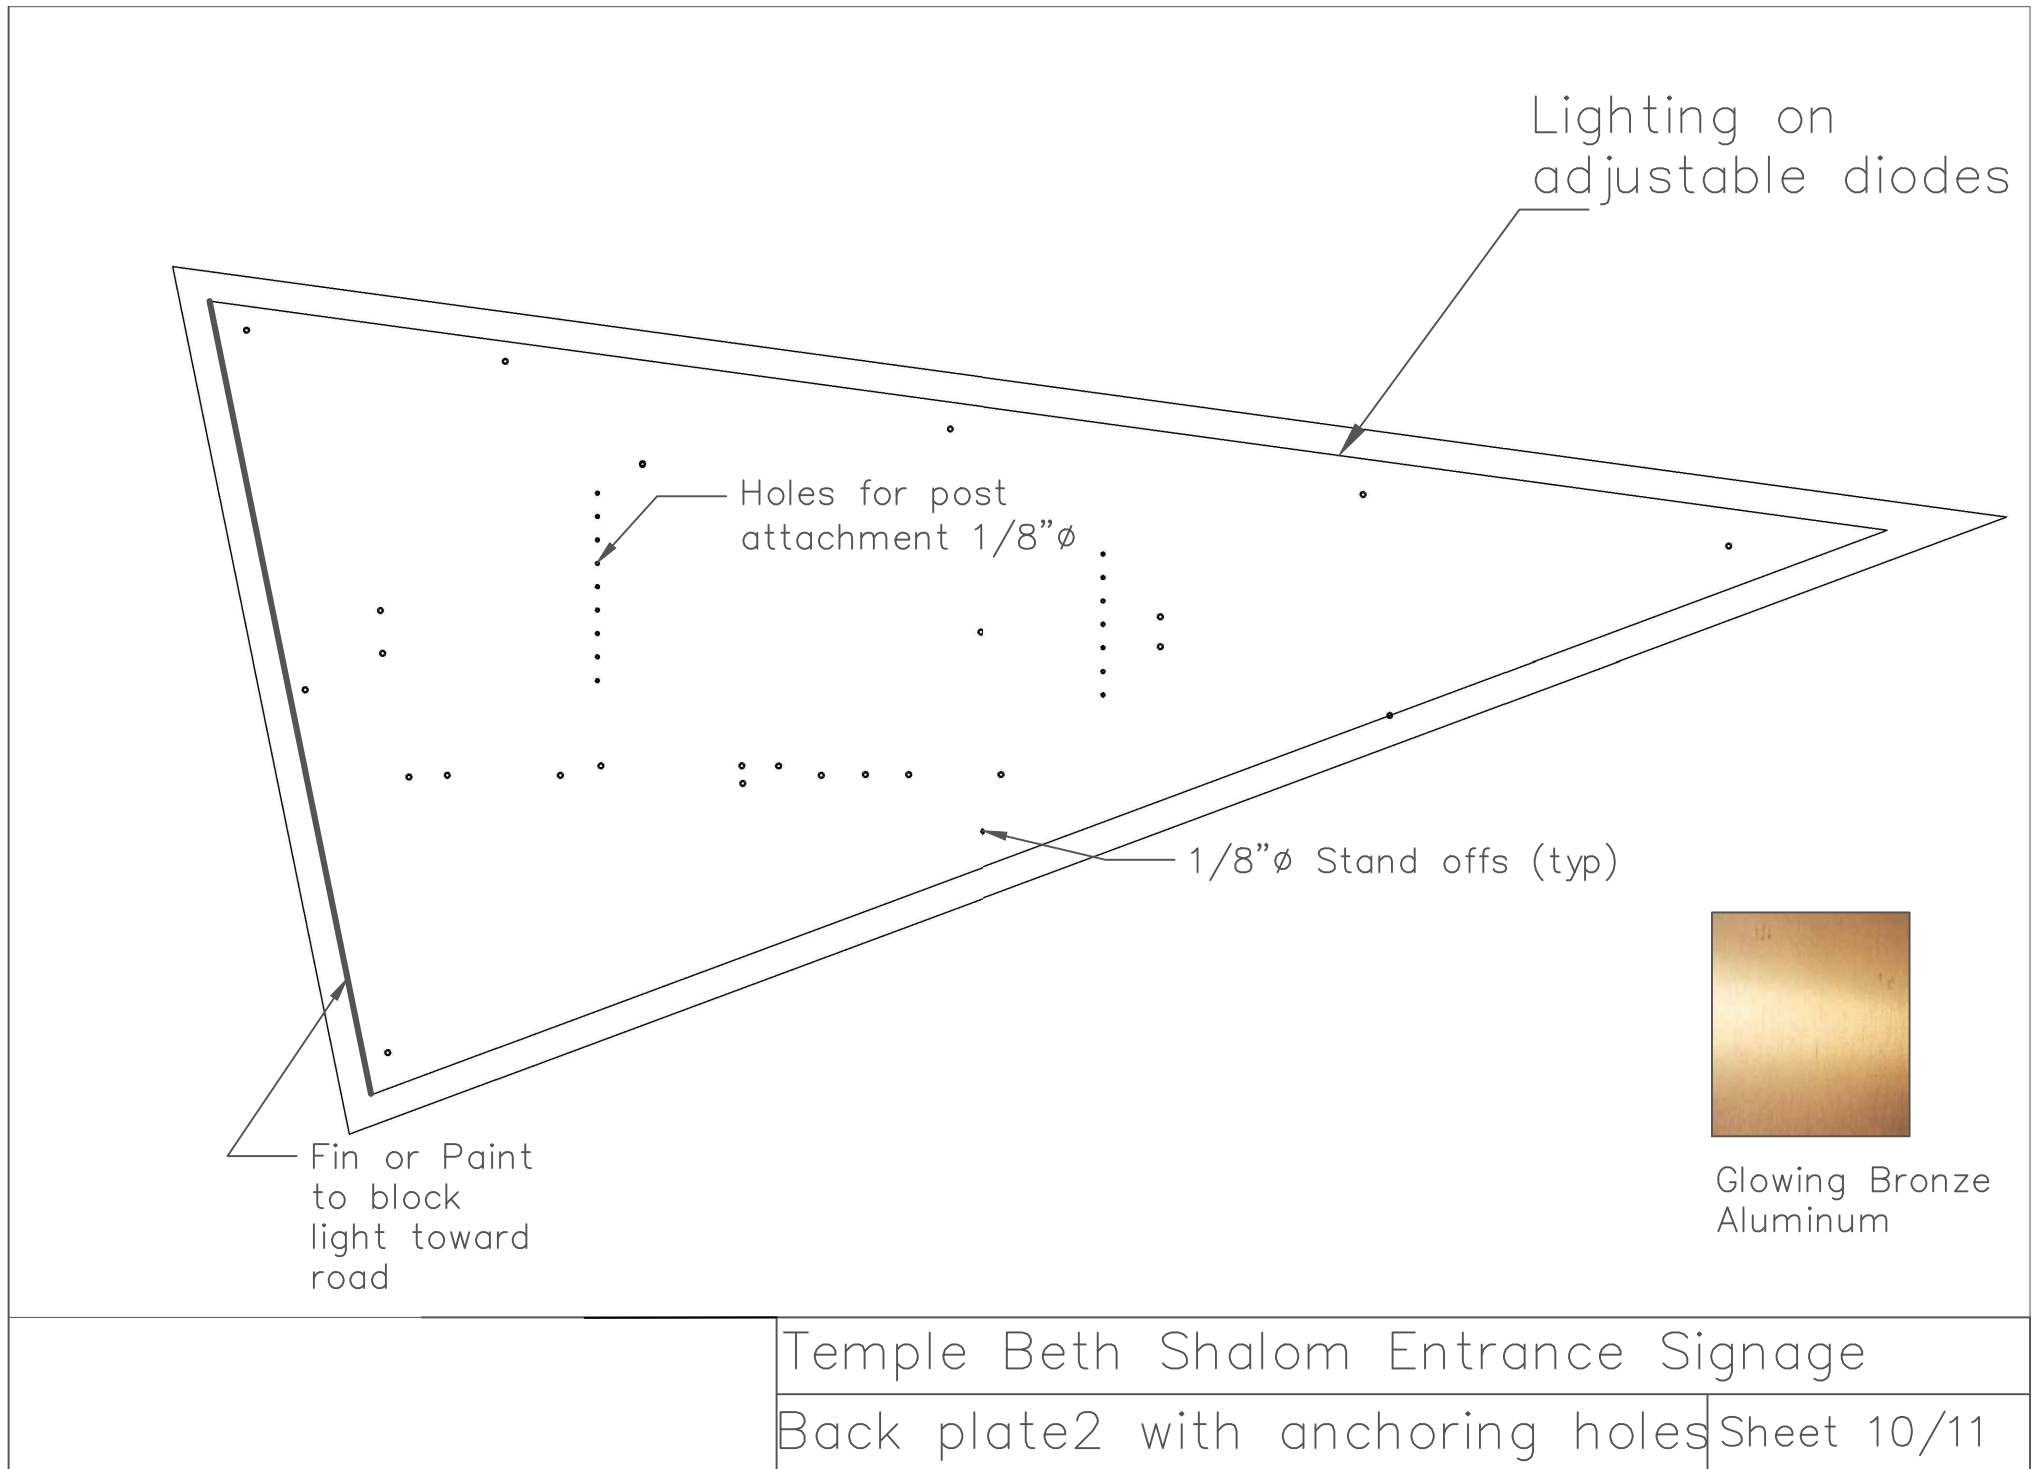

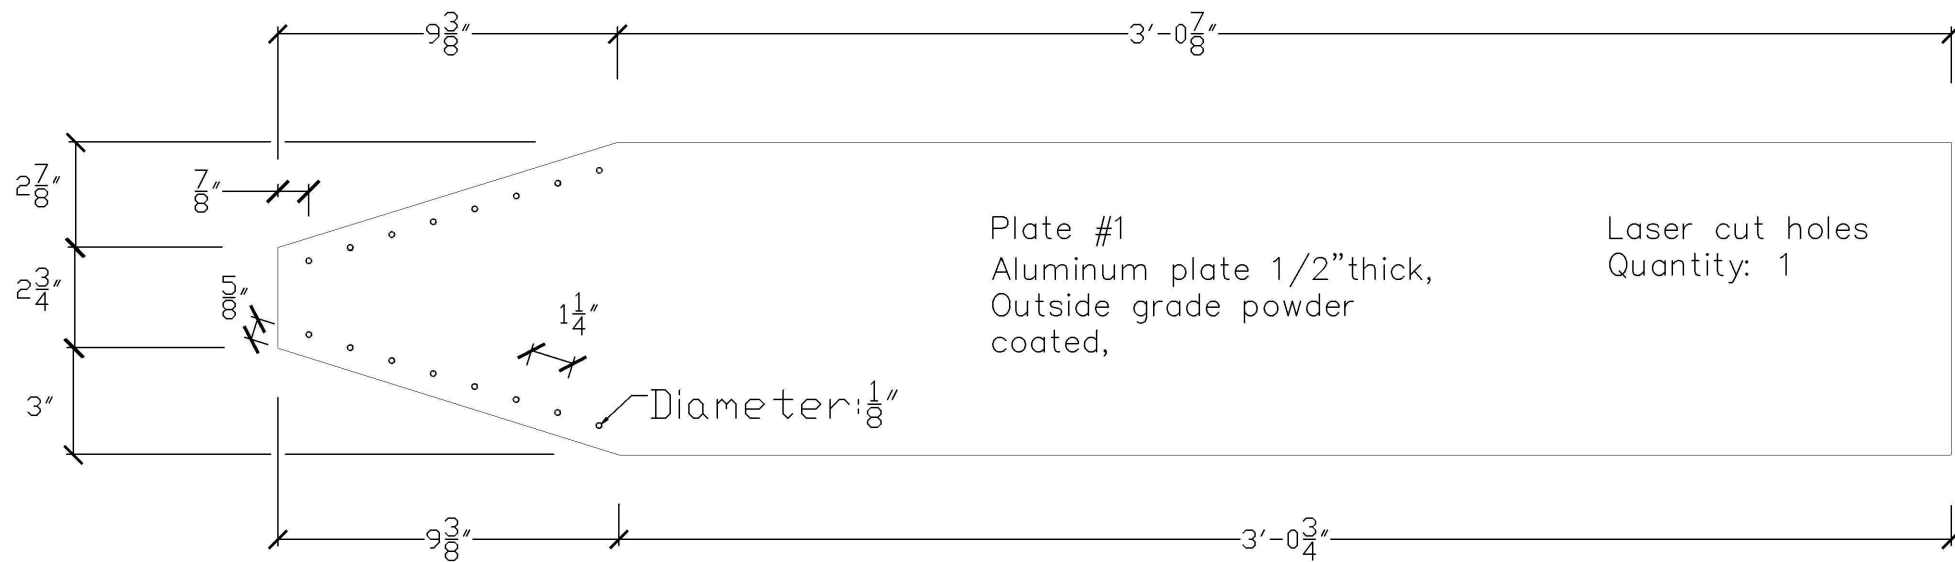

Posts will extend 4ft underground

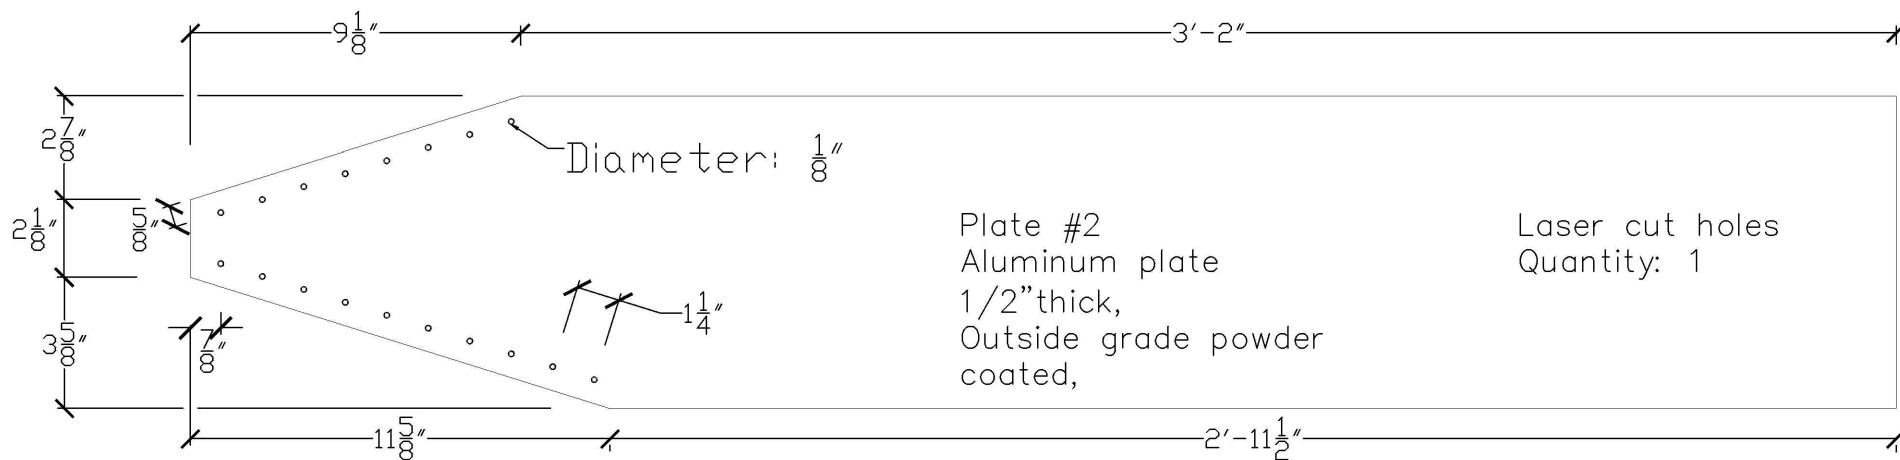


Temple Beth Shalom Entrance Signage

Scale: 1 1/2" = 1'-0"

Post plate #1 with holes

Sheet 11/11

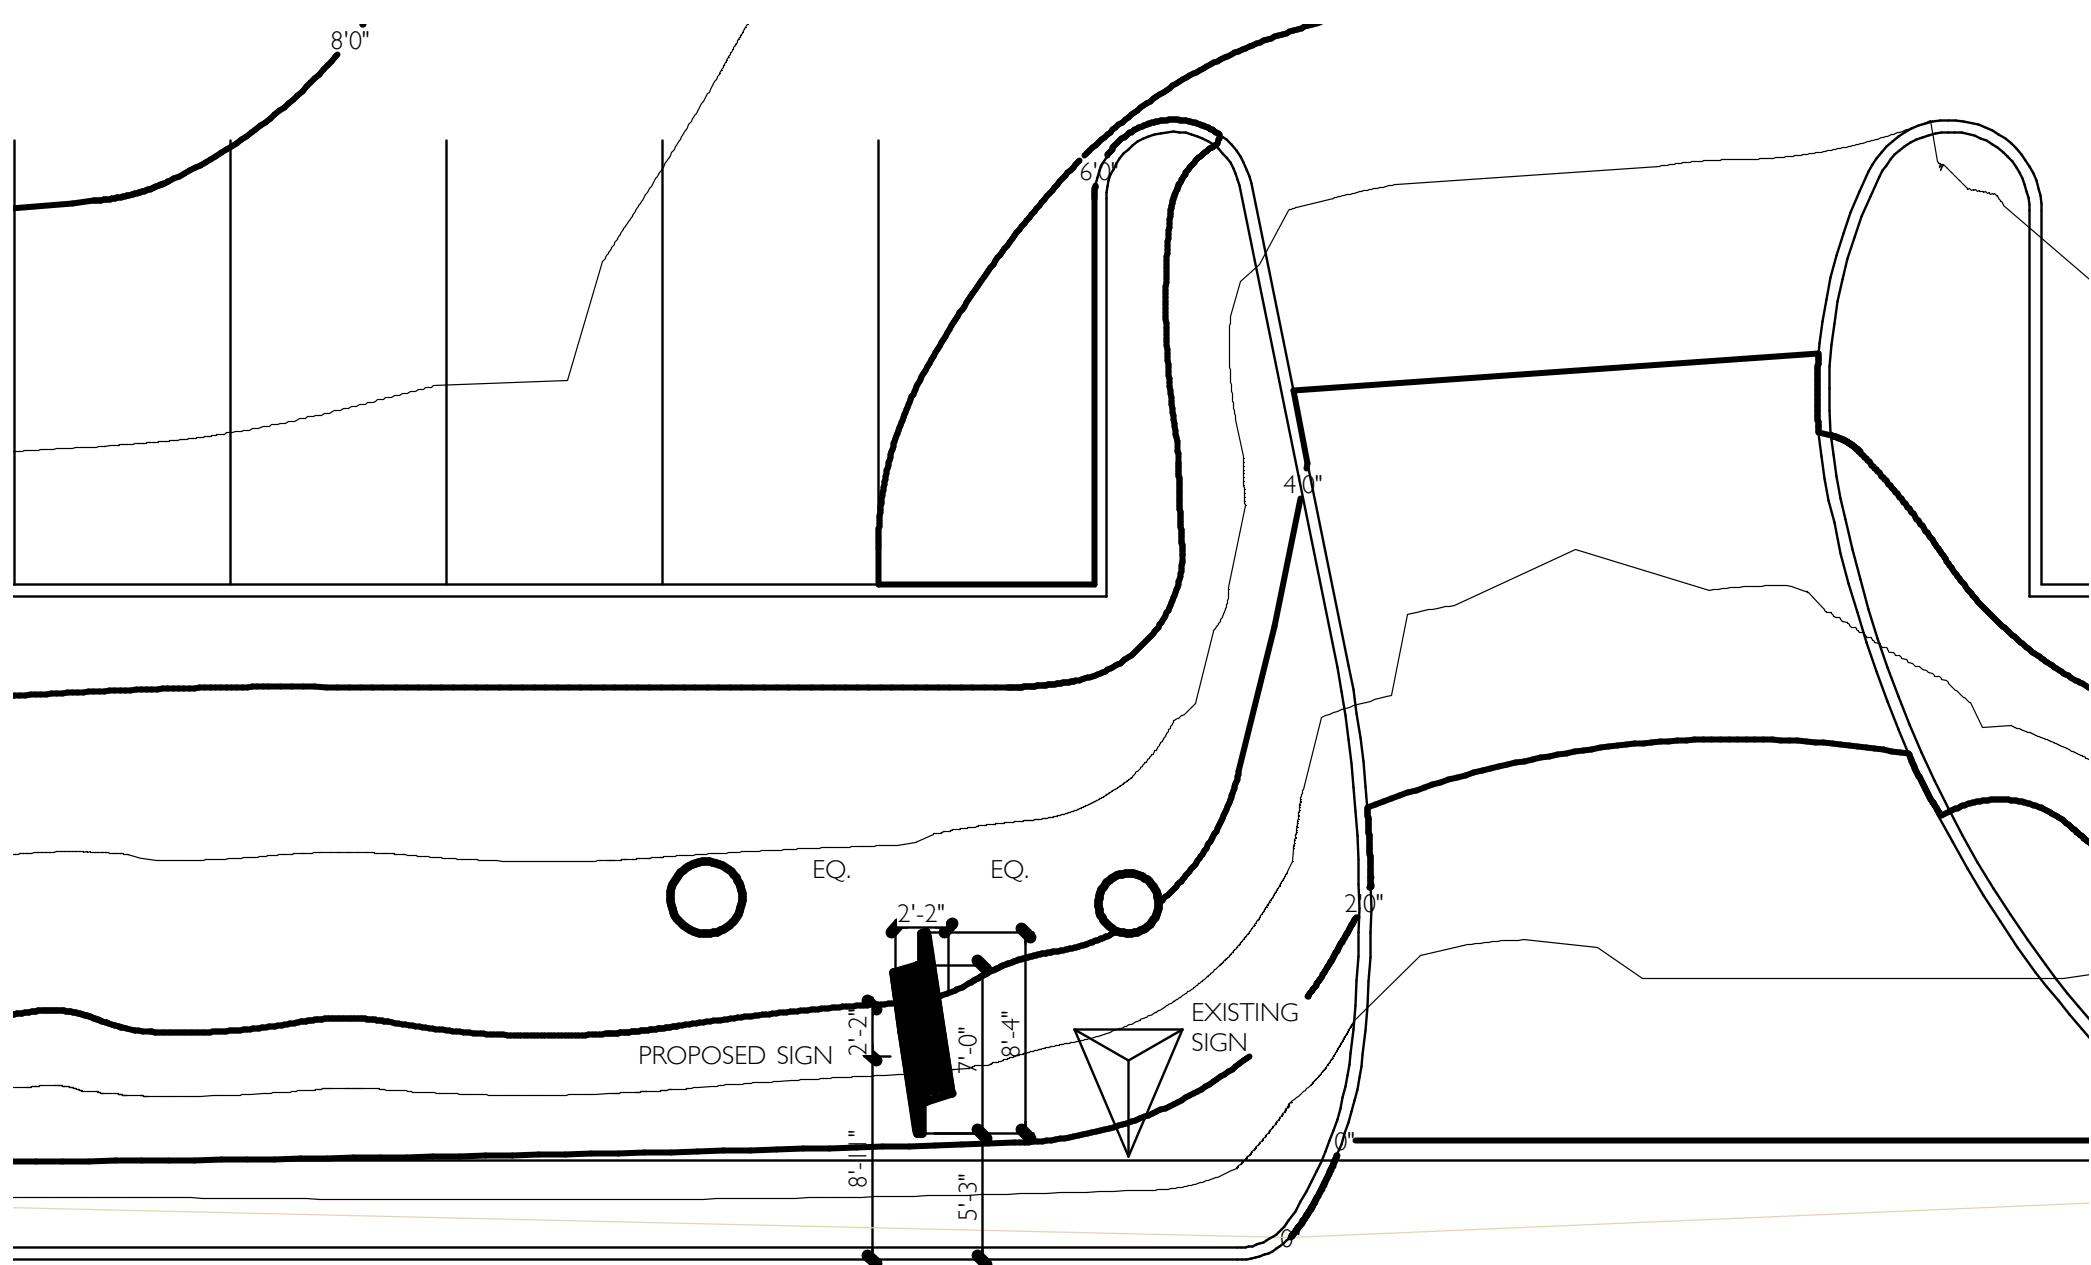

740
NORTH BROADWAY



SCALE 1/8" = 1'-0"