

A D D E N D U M N O . 1

April 22, 2022

**PROJECT: 2022 Curb Installation & Replacement Project
Village of Hastings-on-Hudson**

Contractors bidding the referenced project are advised of the following revisions to the Bid Documents.


- 1) The previous Notice to Bidders stated that checks should be made payable to the Village of Irvington. Checks should be made payable to the Village of Hastings-on-Hudson, not Irvington.
- 2) The Ardsley Curbs Location Plan has been revised and is attached. The bid sheet and quantities have been revised accordingly, see attached.

Below are questions submitted by bidders, followed by responses to the questions.

- 3) *The Bid Proposal Quantities for Item 102HMA-3 state there are 2 to be replaced but the summary of quantities sheet says there are none. There is no detail or spec so I'm assuming that is a misprint but please kindly clarify.*

There are no catch basins to be replaced at this time. The bid sheet and "Summary of Quantities" have been revised accordingly, see attached.

H:\Ardsley\illage Maps\Road Improvements-Year 4.dwg | 4/22/2022 2:22:26 PM

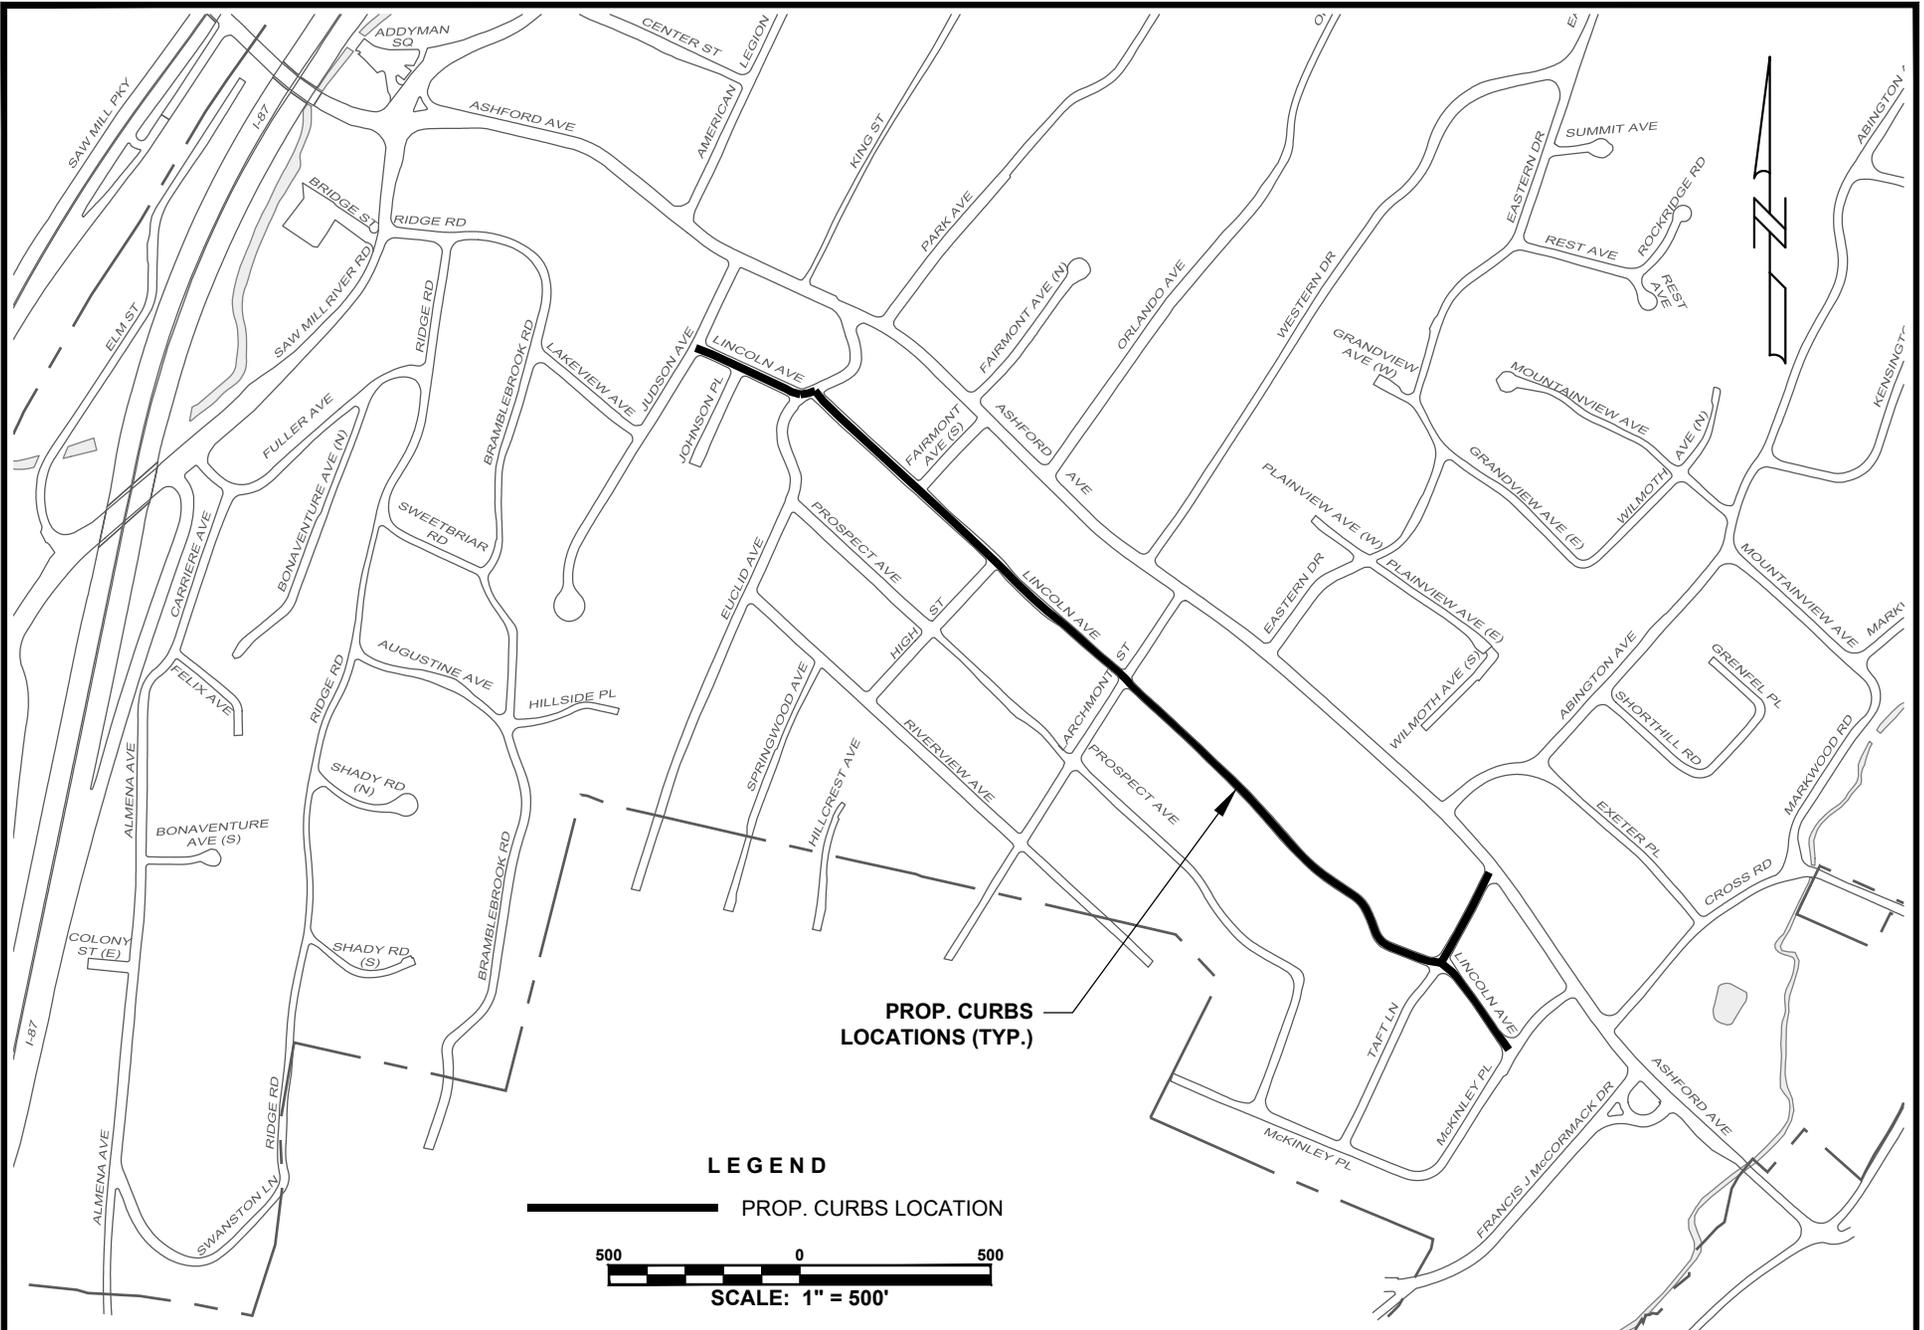

JAMES J. HAHN ENGINEERING, P.C. Putnam Business Park 1689 Route 22 Brewster, New York 10509 Tel: (845) 279-2220			TITLE <p style="text-align: center;">CURBS LOCATION PLAN</p>	SCALE <p style="text-align: center;">1" = 500'</p>	DATE <p style="text-align: center;">3/31/22</p>	
			PROJECT <p style="text-align: center;">PROPOSED VILLAGE OF ARDSLEY 2022 CURB IMPROVEMENTS</p> <p style="text-align: center;">VILLAGE OF ARDSLEY, WESTCHESTER COUNTY, NY</p>	DRAWING NO. <p style="text-align: center;">C-1</p>	SHEET NO. <p style="text-align: center;">1 OF 1</p>	
REV.	DATE	DESCRIPTION				
1	4/22/22	ADDENDUM 1				

SUMMARY OF QUANTITIES - 2022
CURB INSTALLATION AND REPLACEMENT CONTRACT
VILLAGE OF ARDSLEY - VILLAGE OF DOBBS FERRY
VILLAGE OF ELMSFORD - VILLAGE OF HASTINGS-ON-HUDSON
VILLAGE OF IRVINGTON - VILLAGE OF TARRYTOWN

Spec. Sec.	Bid Item	Units	Ardsley	Dobbs Ferry	Elmsford	Hastings-On-Hudson	Irvington	Tarrytown	Total
10A	Asphalt Miscellaneous Sidewalks, Swales, and Driveways	SF	1,200	0	0	800	0	0	2,000
76	Maintenance and Protection of Traffic	NP	NP	NP	NP	NP	NP	NP	NP
97	Concrete Curb (with GGBFS)	LF	5,550	0	2,030	1,900	175	3,000	12,655
98P	Stone Paver Driveway Apron	SF	580	0	0	84	0	0	664
99	Concrete Sidewalks and Ramps (5")	SF	250	0	0	10	700	0	960
99	Concrete Sidewalks and Ramps (7")	SF	0	0	0	75	0	0	75
102HMA-1	Catch Basin Frames and Grates - Adjustment	EA	2	0	0	0	0	0	2
102HMA-2	Catch Basin Frames and Grates - Replacement	EA	2	0	0	1	0	0	3
127	Restoration	NP	NP	NP	NP	NP	NP	NP	NP
<p>The contractor is further advised that the estimated quantities shown in the Bid Sheets may be reduced or deleted in order to insure that this Contract can be completed within the budget established for this work. In the event that certain work is deleted or reduced, the Unit Price Bid shall remain in effect for this work.</p>									

BID PROPOSAL – 2022 CURB INSTALLATION AND REPLACEMENT CONTRACT
VILLAGE OF ARDSLEY - VILLAGE OF DOBBS FERRY
VILLAGE OF ELMSFORD - VILLAGE OF HASTINGS-ON-HUDSON
VILLAGE OF IRVINGTON - VILLAGE OF TARRYTOWN

Note: Unit prices are to be written in both words and numbers. In case of discrepancy, those shown in words shall govern. All prices are in dollars and cents.

SPEC SECT	BID ITEM	ESTIMATED QUANTITIES	UNITS	UNIT PRICE	UNIT PRICE	TOTAL
				(IN WORDS)	(IN NUMBERS)	QUANTITY x UNIT PRICE
10A	Asphalt Miscellaneous Sidewalks, Swales, and Driveways	2,000	SF			
76	Maintenance and Protection of Traffic	NP	NP	NON-PAYMENT	NP	0.00
97	Concrete Curb (with GGBFS)	12,655	LF			
98P	Stone Paver Driveway Apron	664	SF			
99	Reinforced Concrete Sidewalks and Ramps (5")	960	SF			
99	Reinforced Concrete Sidewalks and Ramps (7")	75	SF			
102HMA-1	Catch Basin Frames and Grates -Adjustment	2	EA			
102HMA-2	Catch Basin Frames and Grates – Replacement	3	EA			
127	Restoration	NP	NP	NON-PAYMENT	NP	0.00

TOTAL BASE BID

The total bid shall be the sum of the extensions (unit price multiplied by estimated quantity, for each item). It is stated here only as a convenience for comparison of bids. If there are any errors in addition or multiplication, the unit prices for each item shall govern, and the bid comparison will be made on the basis of correct arithmetic applied to these unit prices. In case of a discrepancy between the unit price in words and the unit price in numbers, the unit prices in words shall govern. The estimated quantities are not guaranteed and are only for bid comparison purposes and final payment will be made for actual quantities regardless of the estimated quantities contained herein. The contractor is further advised that the estimated quantities shown in the Bid Sheets may be reduced or deleted in order to ensure that this Contract can be completed within the budget established for this work. In the event that certain work is deleted or reduced, the Unit Price Bid shall remain in effect for this work.