


PEC 4993

State	County	Highway No.	P. S. C. No.	Sheet No.	Total Sheets
N.Y.	Westchester		4993	AR 41	
MOUNT HOPE - Jackson Avenue					

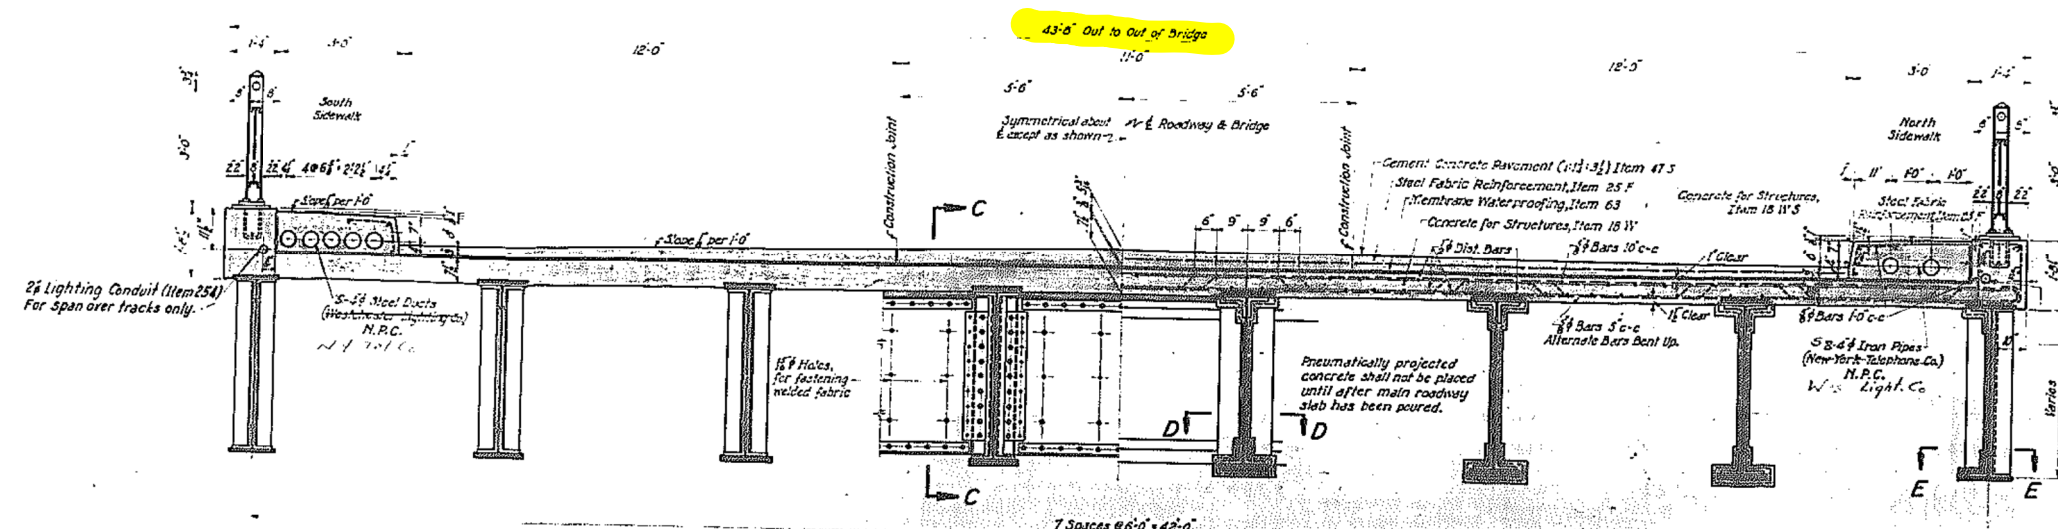

NOTE
5-# Steel ducts for lighting facilities to be furnished and placed by the Westchester Lighting Co. Not part of Contract.
2-# Iron ducts for telephone facilities to be furnished and placed by the New York Telephone Co. Not part of Contract.


HALF SECTION SHOWING STEEL

HALF SECTION SHOWING CONCRETE


SECTION B-B

Span over tracks shown.
Span over parking similar, except as noted.
For location of Section B-B, refer to sheet 6.
Scale 1/4"=1'-0"


Note: Steel below roadway of span over N.Y. C.R.R. tracks to be protected with Pneumatically Projected Concrete, Item III. Structural Steel, Item 28. Bar Reinforcement, Item 28.

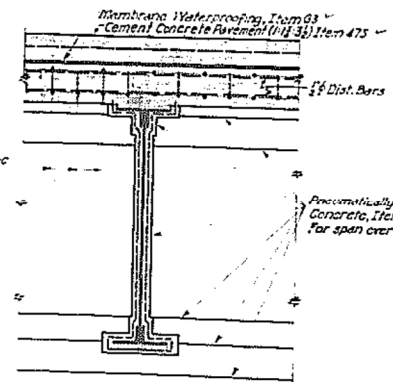


SECTION C-C
Scale 3/4"=1'-0"

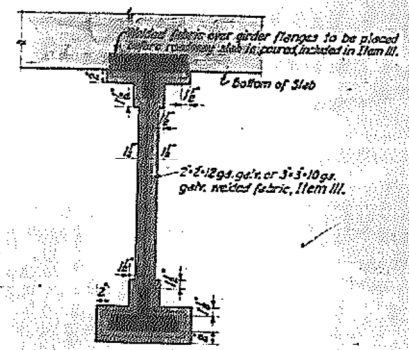


DETAIL OF PNEUMATICALLY PROJECTED CONCRETE ITEM III
For Span over Tracks Only

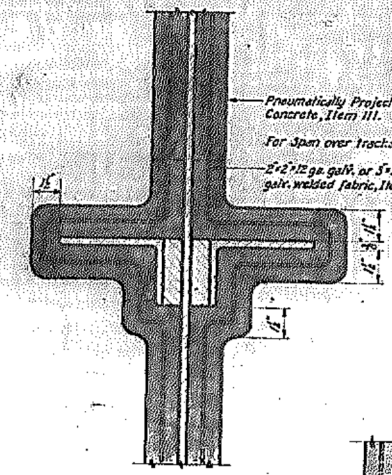


SECTION D-D
Scale 3/4"=1'-0"

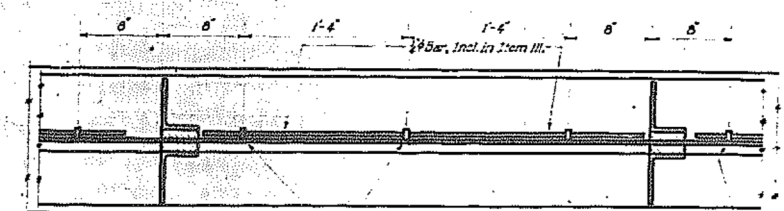


SECTION E-E
Scale 1/2"=1'-0"

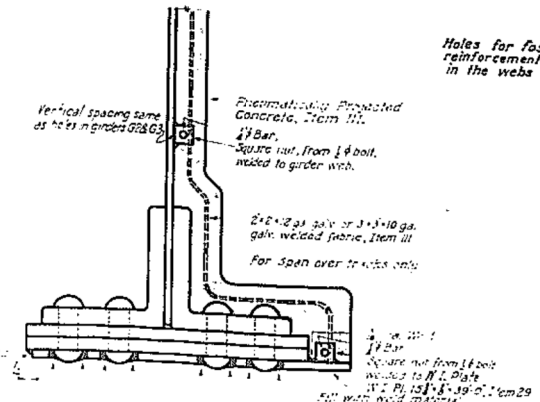

PROTECTION FOR OUTSIDE GIRDERS
OUTSIDE COVER PLATE
Scale 3/4"=1'-0"

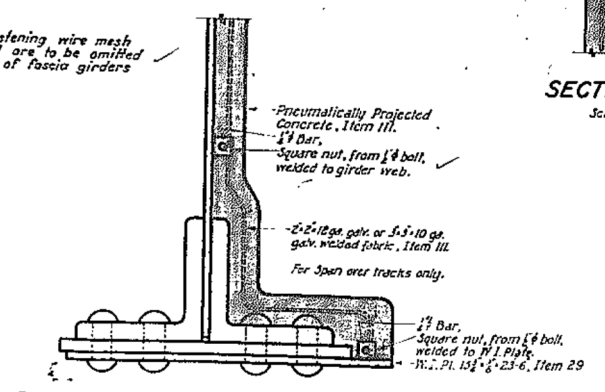

PROTECTION FOR OUTSIDE GIRDERS
INSIDE COVER PLATE
Scale 3/4"=1'-0"

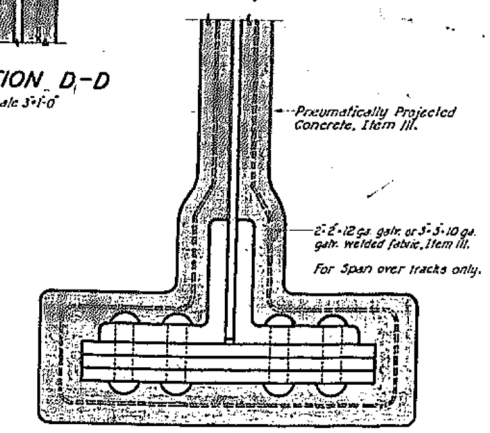

PROTECTION FOR INTERMEDIATE GIRDERS
Scale 3/4"=1'-0"

CROSS SECTION AND DETAILS
Scales as Indicated

Approved N.Y.C.R.R. Date Jan. 1941	Approved State of New York Department of Public Works Division of Engineering Date Dec. 21, 1940	Approved State of New York Department of Public Works Division of Engineering Date Dec. 21, 1940
--	--	--

2nd REVISION
1st REVISION
PLANS MADE
Jan. 3, 1941