



SIGN KEY


Sign 1

  
W23-2


Sign 2a

  
W16-2aP


Sign 2b

  
W16-2aP


Sign 2c

  
W16-2aP


Sign 2d

  
W16-2aP


Sign 3a

  
6 AM to 10 AM

Sign 3b

  
4 PM to 7 PM

Sign 4


  
W6-3

Sign Totals:

Sign 1 –	6 signs
Sign 2a –	3 signs
Sign 2b –	1 sign
Sign 2c –	1 sign
Sign 2d –	1 sign
Sign 3a –	7 signs
Sign 3b –	6 signs
Sign 4 –	4 signs
TOTAL –	29 signs

Notes:

- Not intended for construction. Engineering design drawings must be developed prior to implementation.

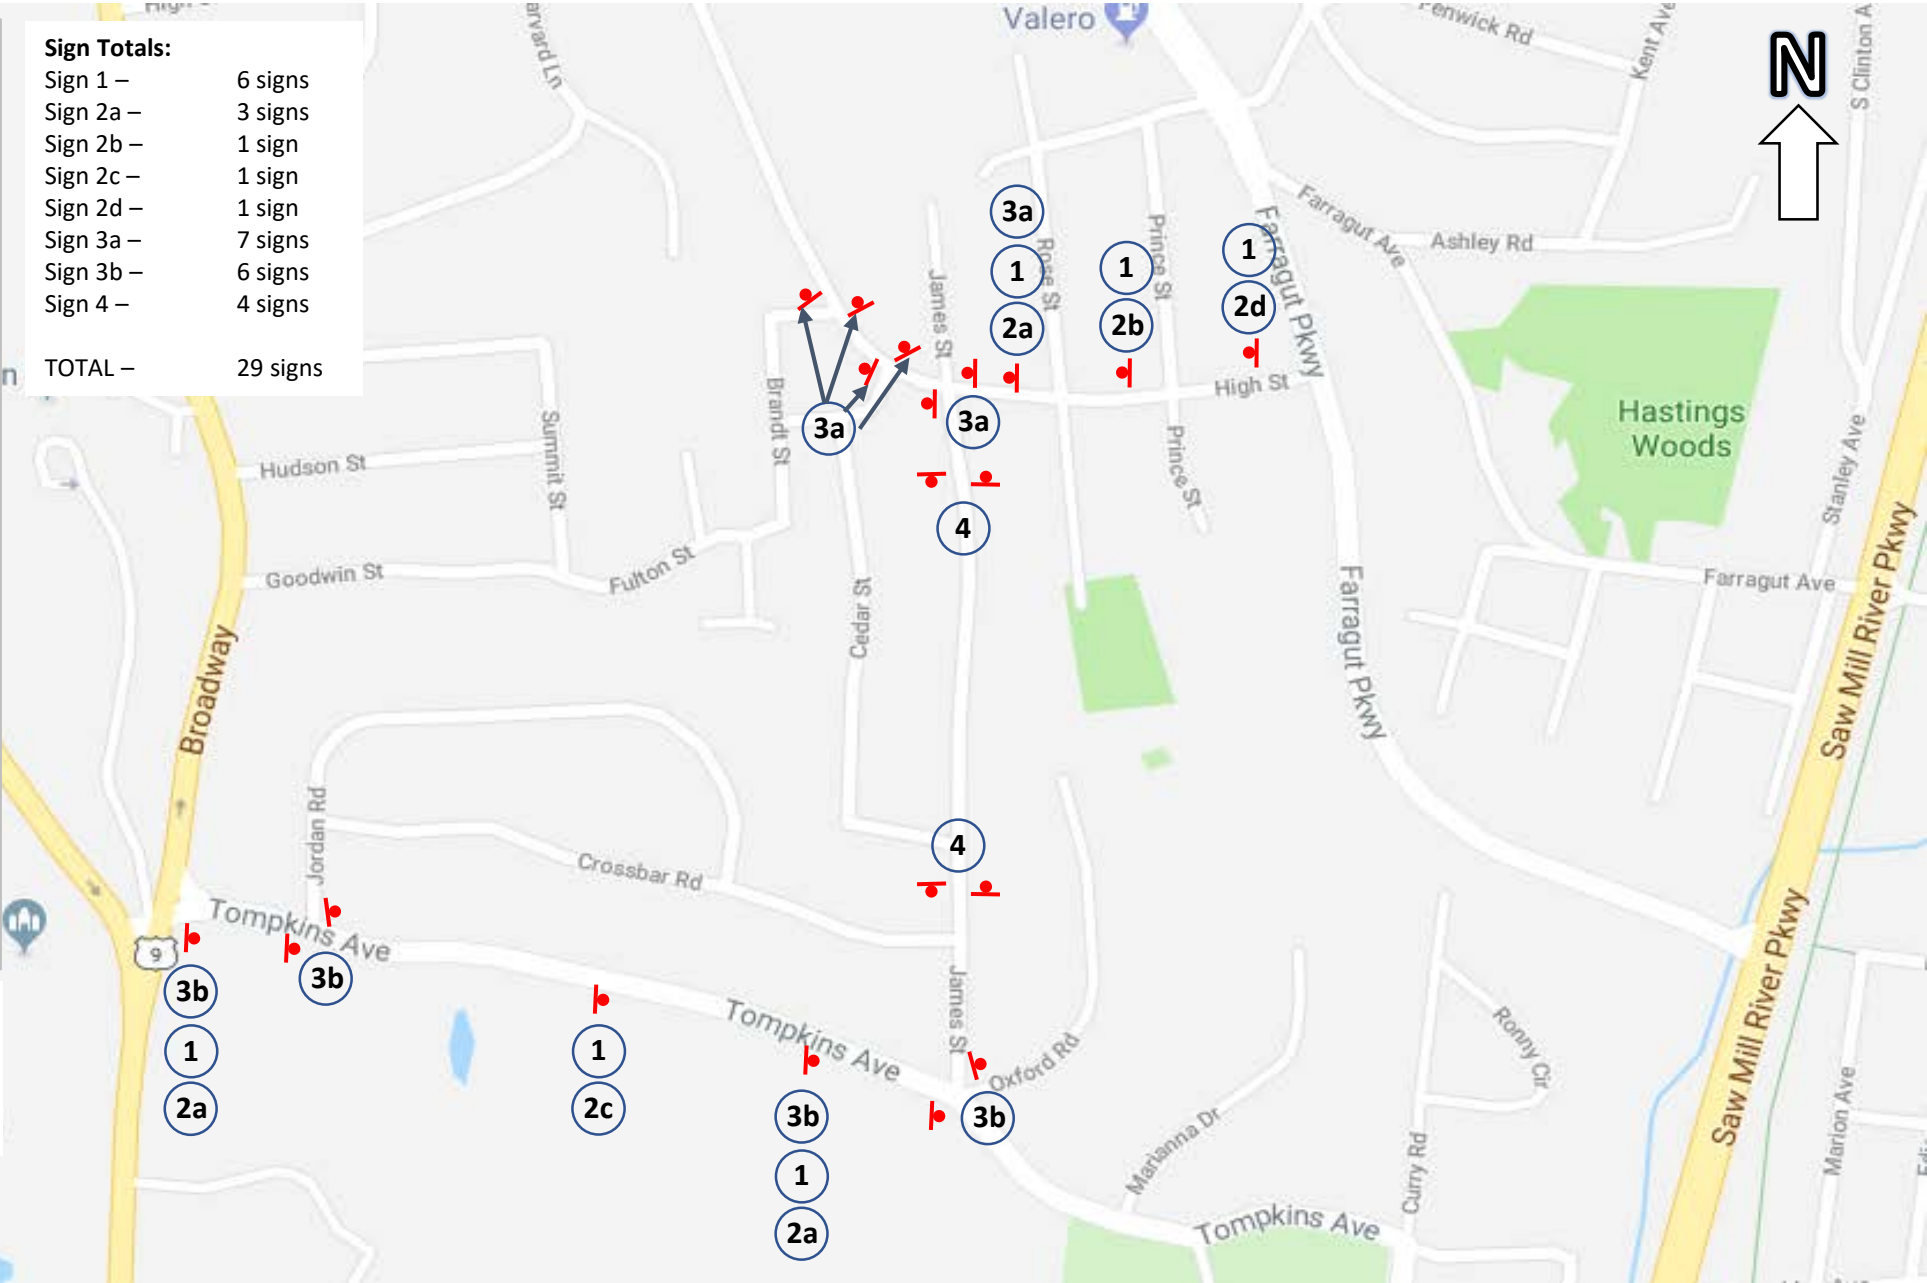





Notes:

- Not intended for construction. Engineering design drawings must be developed prior to implementation.
- Not to scale.



Notes:

- Not intended for construction. Engineering design drawings must be developed prior to implementation.
- Not to scale.



Notes:

- Not intended for construction. Engineering design drawings must be developed prior to implementation.
- Not to scale.