


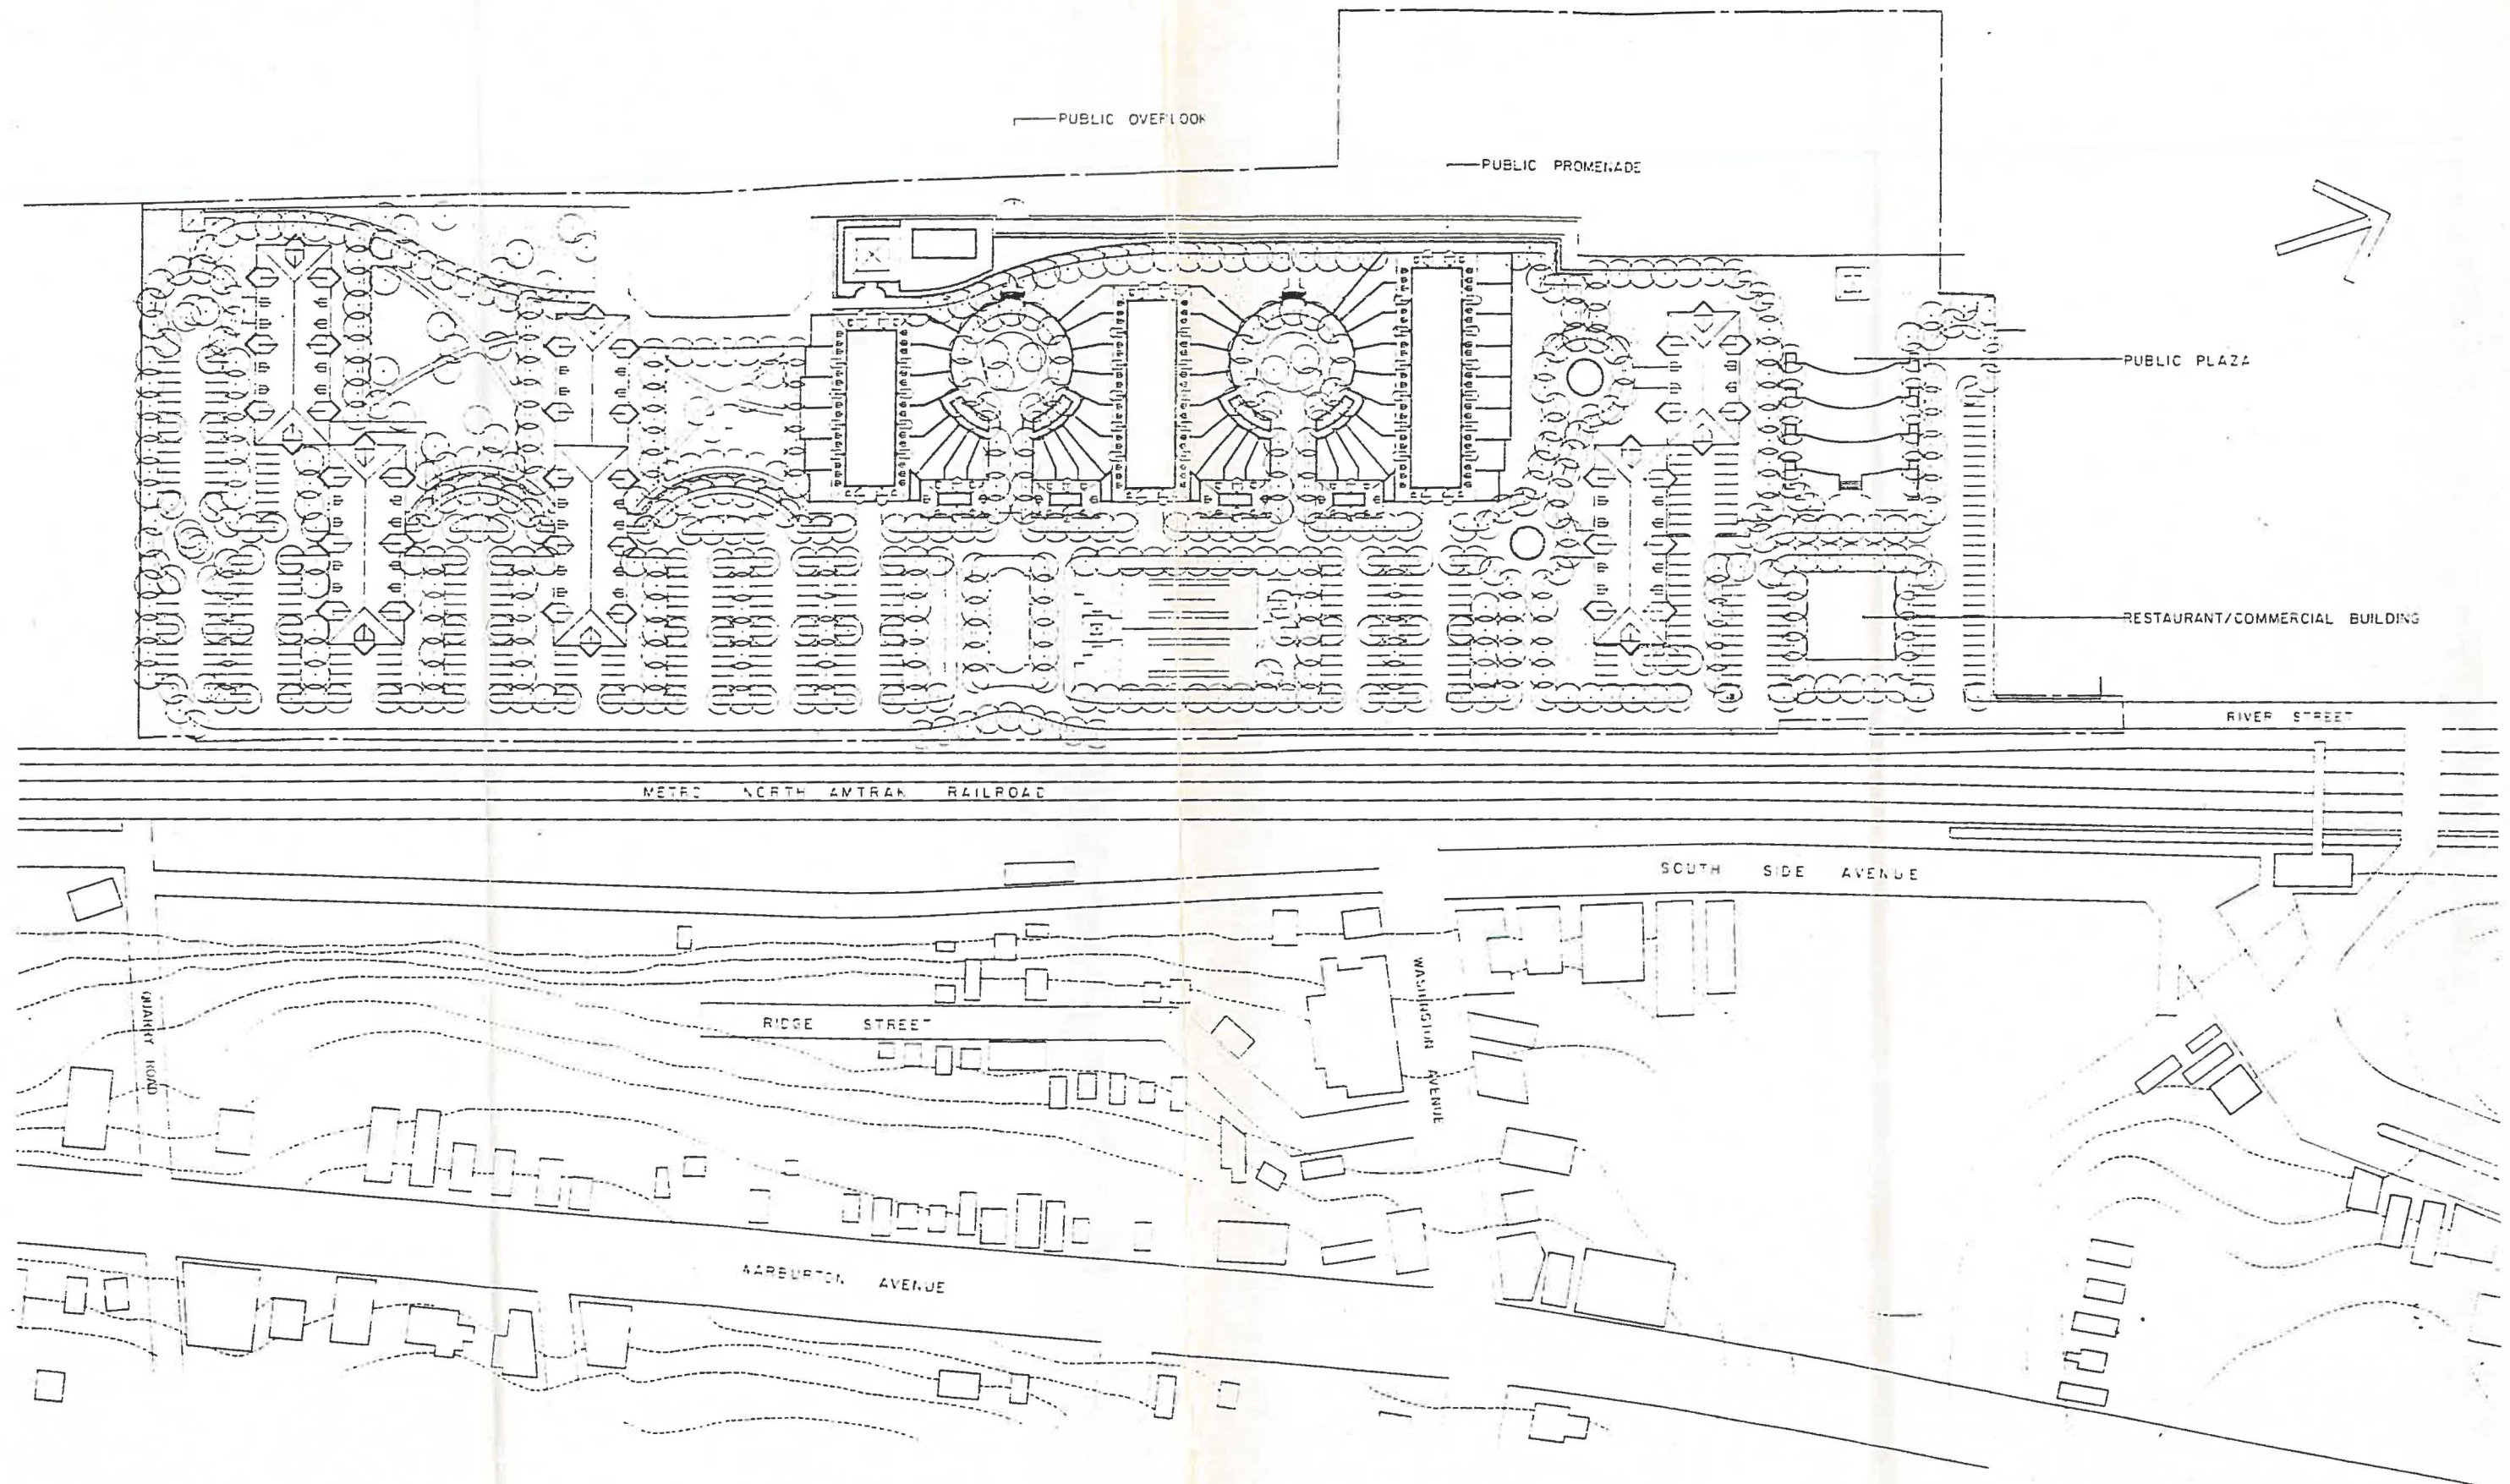

THE HARBOR AT HASTINGS

HASTINGS ON HUDSON, NEW YORK
SITE PLAN

HASTINGS ASSOCIATES
SCALE: 1" = 30' - 0"
MAY 20, 1980

RICHARD DATTNER, ARCHITECT P.C.
MICELI KULIK AND ASSOCIATES, INC.

