

September 21, 2021

Village of Hastings-on-Hudson 7 Maple Avenue Hastings-on-Hudson New York 10706

Attention: Members of the Zoning Board of appeals

Re: Proposed Greenhouse for Harvest on Hudson, 1 River Street, Hastings-on-Hudson

Zoning Board of Appeals - View Preservation Application

Dear Board Members,

In September of 2019, our team made a submission to The Planning Board in regard to a proposed Greenhouse on our property, Harvest on Hudson, 1 River Street. After two visits to the planning board, we were referred to the Architectural Review Board. After a productive meeting with the ARB and approval from the ZBA, we were ready to return to the Planning Board, when the pandemic struck. Now, approximately two years later, we are returning to revisit this project.

Attached are photos, which depict the temporary structural outline of our proposed Greenhouse. It is clear from the photos that the structure does not create an obstruction to the wonderful view of the Hudson River and Palisades. The proposed structure can barely be seen by from Edmarth or the River Edge Apartments and does not infringe on any view from neighboring properties.

Additionally, it is important to note, that the proposed structures will be at the same height as the existing trellis, and approximately 18 feet below the existing highest peak of the restaurant.

Thank you for your time and consideration.

Sincerely,

Bruce Bernacchia

President

Harvest on Hudson LLC / River Road LLC

Zoning Board of Appeals
Application & Procedures for Application for
Variance/Interpretation/View Preservation



| Case Number: | | Date of Application: Marc | h 12, 2019 Revised Sept. 10, 2021 | | | |
|---------------------|---|------------------------------------|-----------------------------------|--|--|--|
| Property Owne | River Road, LLC | | | | | |
| | | | | | | |
| | | | | | | |
| | | | oning District: MW | | | |
| Applicant:R | River Street, LLC | | | | | |
| Standing of ap | plicant if not owner:Applicant | is the owner | | | | |
| Address:1 | River Street, Hastings-on-Hudson | 1 | | | | |
| | | Fax number: | | | | |
| Email address: | BBernacchia@Harvest2000. | com | occurrence pro- | | | |
| | | | | | | |
| ZBA action req | uested for (See §295-146B & C): | ☐ Use Variance/s; | Area Variance/s; | | | |
| | ☐ Interpretation; View Preservation (See §295-82) | | | | | |
| List code section | ons & provisions from which the | e variance or interpretation is re | quested: | | | |
| Section* | Code Provision* | Existing Condition* | Proposed Condition* | | | |
| | | | | | | |
| | | | | | | |
| | , | | | | | |
| | | | | | | |
| | | | | | | |
| | | | | | | |
| *See example below: | | | | | | |
| 295-68F.1a | Front Yard Min. 30 ft. deep | 26:5 ft | | | | |
| 295-68A | Downitted Dringing Liles | Single Family Home | | | | |

Zoning Board of Appeals Application and Procedure for Application for Variance/Interpretation/View Preservation



List any previous application or appeal filed with the Zoning Board of Appeals for this premises:

| Date of Appeal | Purpose of the Appeal | Resolution if any | Date of Action |
|--|---|--|---|
| N/A | | | |
| *************************************** | | | |
| List pending v | iolations on this property if any: | | |
| Is there an ap | proved site plan for this property?: | (Yes) | .(No) |
| Is there an Ac | cessory Apartment at this property?: | (Yes) | (No) |
| Does this prop | perty have Boarder's Permit?: | (Yes) | (No) |
| variance is ne or area) soug explain the is: Submit a flash drive a property survey show photographs, etc. as | Describe the construction, addition or alteration to ecessary and demonstrate how the variance satisht. The criteria for the two types of variances are sue. If you wish, you may also state your argument a total of three (3) copies (residential) or eight (8) coping the existing and proposed construction and all other some necessary, to describe and support your application) with the the date of scheduled meeting of the Zoning Board of April 20. | sfies the criteria for the ty e attached. (If an interpretent for how the issue show ies (commercial), of the applications of the applications of the applications of the Building I | rpe of variance (use etation is sought, buld be resolved.) cation along with the drawings, site maps, |
| STATE OF NEW COUNTY OF WE | YORK STCHESTER ss.: | | 4 |
| | and say that all of the above statements and statements and state ection with this application are true: | tements contained in all p | papers I have |
| Sworn to before n of <u>September</u> | App ne this <u>14</u> day _, 201 <u>9 2021</u> | licant Bruce Bernacchia | |
| 0 | Notary Public, S | A. Jeffrey State of New York E5072152 stchester County | |

Commission Expires January 27, 2023

Zoning Board of Appeals
Zoning Analysis



ZONING REQUIREMENTS:

| YARD SETBACKS (Principal Structure) | | | Greenhous |
|--|--|------------------------|--------------|
| | REQUIRED | EXISTING | PROPOSED |
| FRONT | 25.00 | 285.06 | 285.06 |
| REAR | 60.00 | 4.42 | 4.42 |
| SIDE ONE | 15.00 feet Each Side | 22.39 | 25.70 |
| SIDE TWO | 15.00 feet Each Side | 33.71 | 33.71 |
| TOTAL OF TWO SIDES | N/A | N/A | N/A |
| YARD SETBACKS (Accessory Structure) | | | |
| | REQUIRED | EXISTING | PROPOSED |
| TO PRINCIPAL BLDG. | N/A | N/A | N/A |
| REAR | N/A | N/A | N/A |
| SIDE | N/A | N/A | N/A |
| BUILDING HEIGHT | | | |
| | PERMITTED | EXISTING | PROPOSED |
| STORIES | 2 1/2 | N/A | 1 1/2 |
| FEET | 35 | N/A | 16.00 feet |
| LOT COVERAGE | | | |
| | PERMITTED | EXISTING | PROPOSED |
| LOT AREA | Minimum 20,000 | 73,175 | 73,175 |
| BLDG. COVERAGE/ % OF LOT AREA | 20% | 14.91 | 16.02% |
| DEVELOPMENT COVERAGE / % OF LOT AREA | N/A | N/A | N/A |
| *See Definitions of Building and OCCUPANCY AND USE | Development Coverage in Section 295- | 5 of the Village code. | Section 2014 |
| COOR THOUSAND OF | Service Control of the Control of th | | |
| 200 | PERMITTED | EXISTING | PROPOSED |
| CURRENT USE** | | | |

Zoning Board of Appeals Application and Procedure for Application for Variance/Interpretation/View Preservation





STATE OF NEW YORK **COUNTY OF WESTCHESTER**


| VILLAGE OF HASTINGS ON HUDSON ss.: |
|--|
| |
| Name : Bruce Bernacchia , being duly sworn, deposes and says that |
| he/she resides at 1 River Streetin the Village of Hastings-on- |
| Hudson in the County of Westchester, in the State of New York, that he/she is the owner of all that certain lot, |
| parcel of land, in fee, lying and being in the Village of Hastings-on-Hudson aforesaid and known and |
| designated as Sheet 004.30 Block 19 and Lot 4 on the tax map, and that |
| he/she hereby authorized Paul J. Petretti, P.E,L.S., CFM to make the annexed |
| application on his/her behalf and that the statement of fact contained in said application are true. |
| Owner Bruce Bernacchia |
| SWORN TO BEFORE ME THIS |
| Notary Public Notary Public Patricia A. Jeffrey No. 01JE5072152 Qualified in Westchester County Commission Expires January 27, 2023 |


NOTICE


This application will not be accepted for filing unless accompanied by all necessary papers, plans and data, in accordance with the foregoing and as required by law.

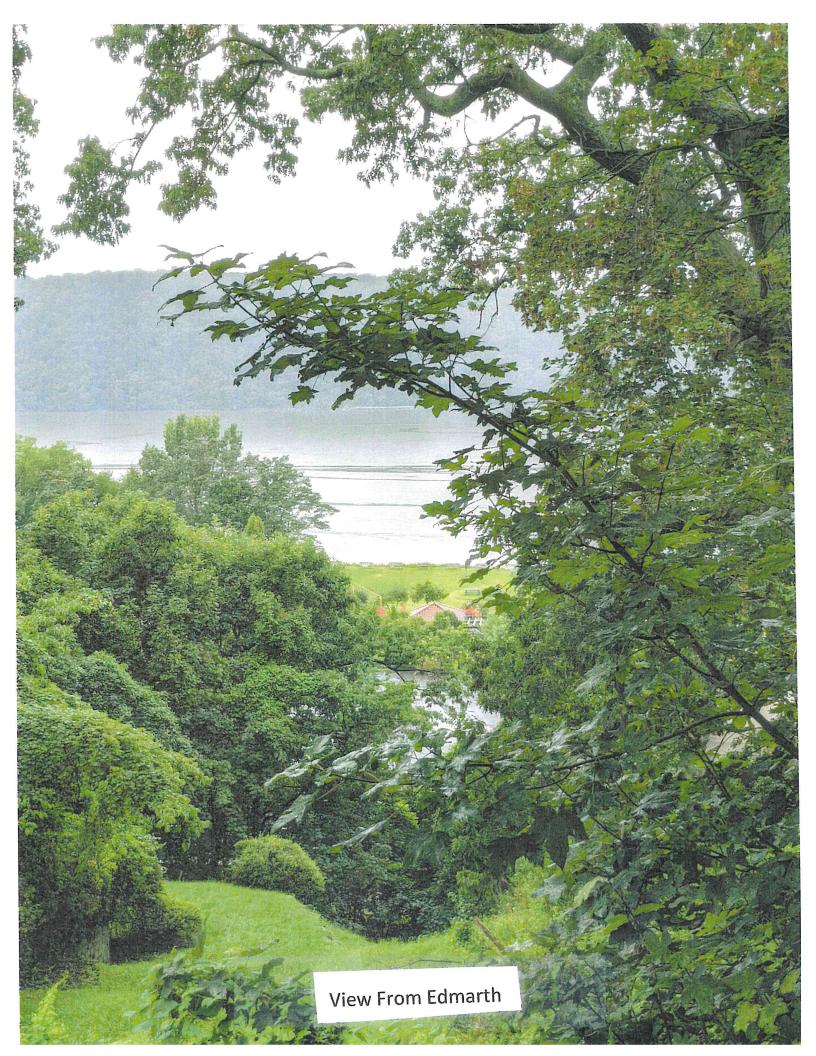

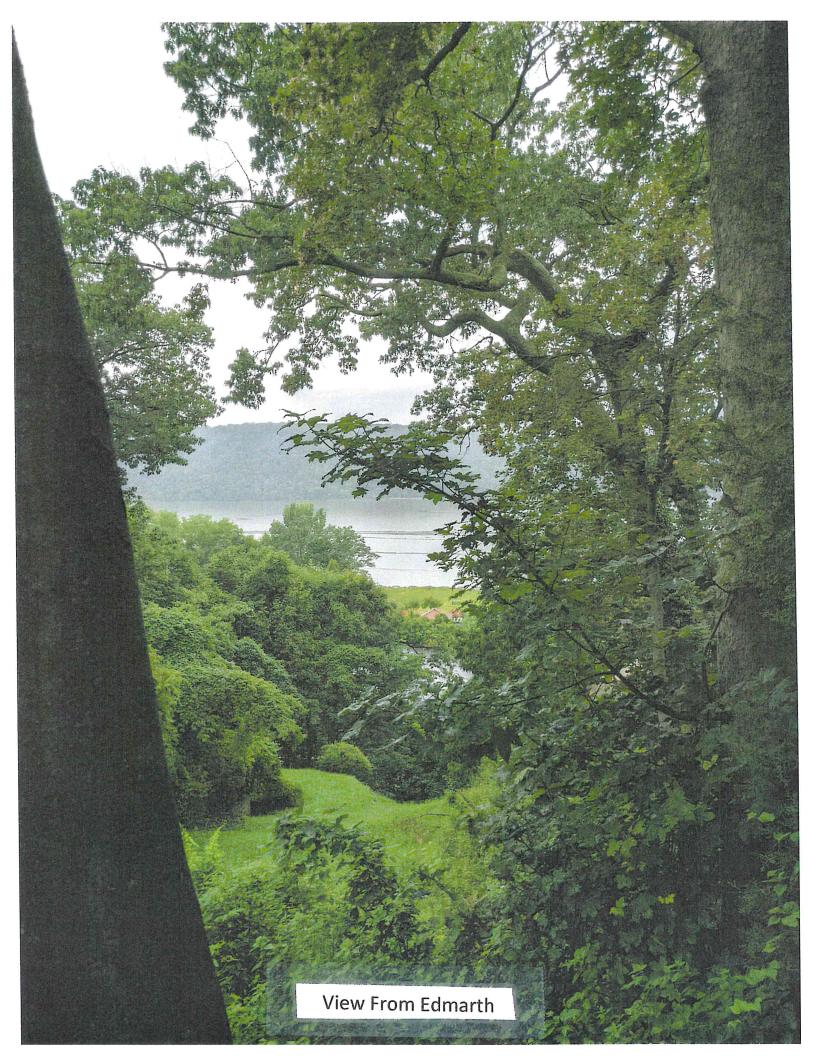


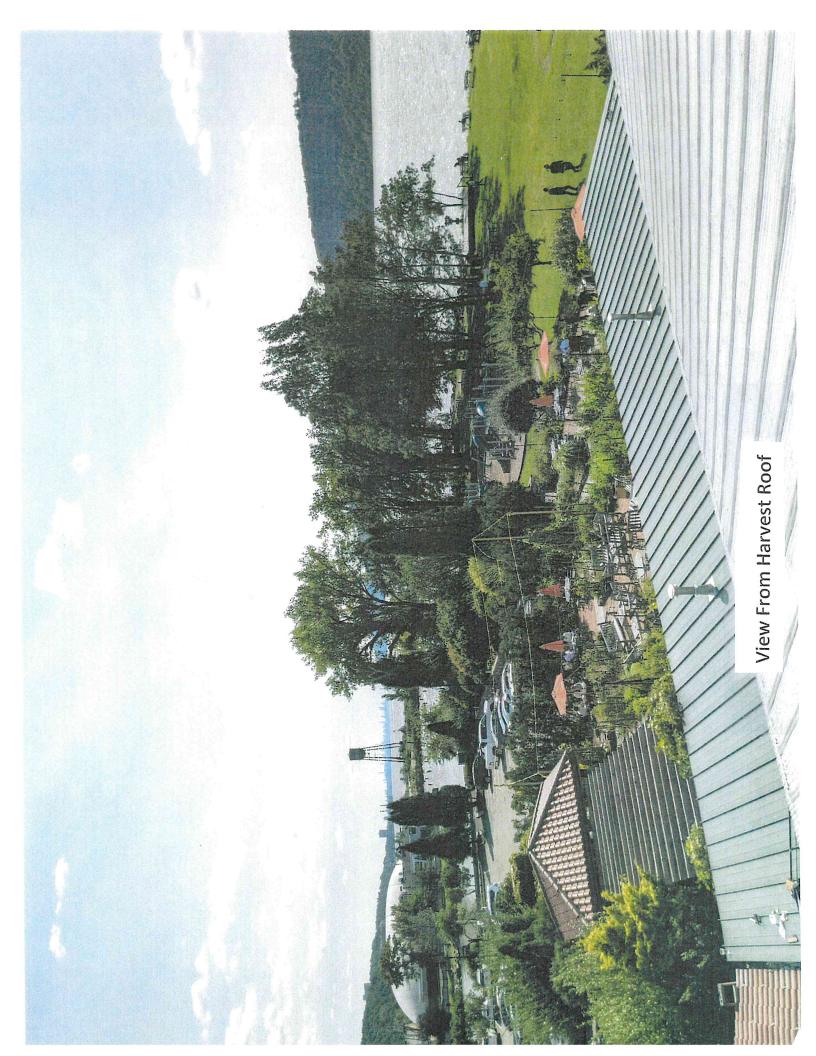


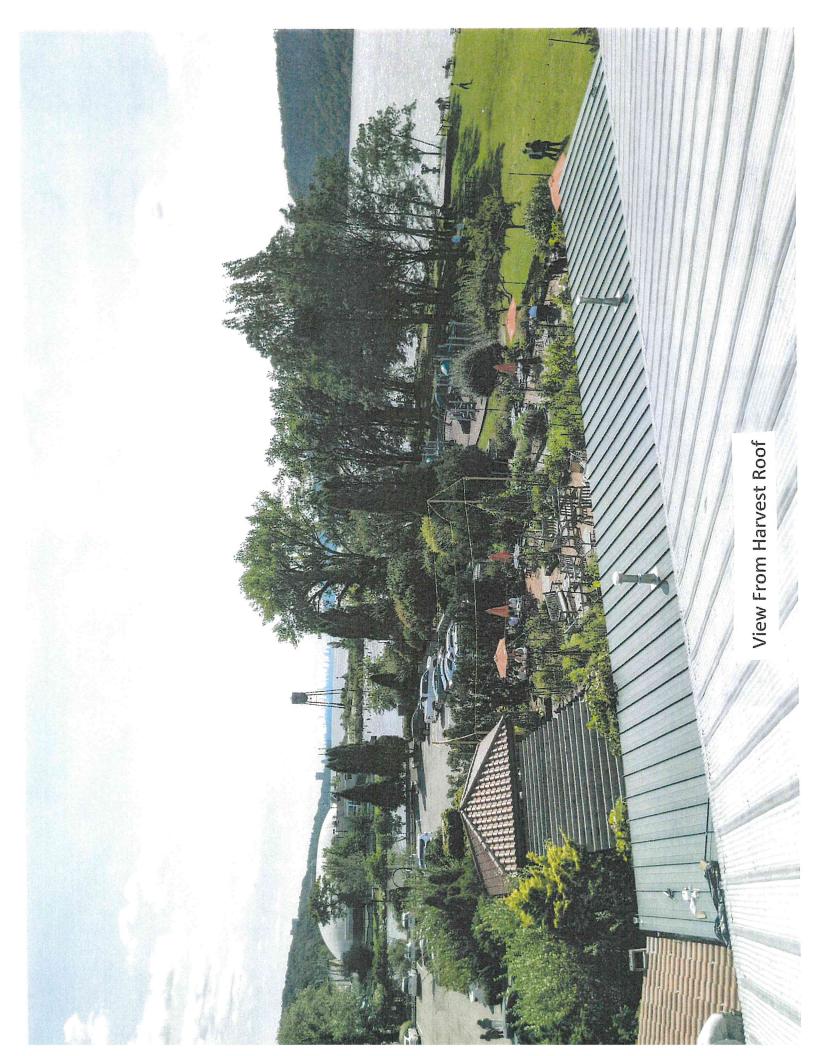


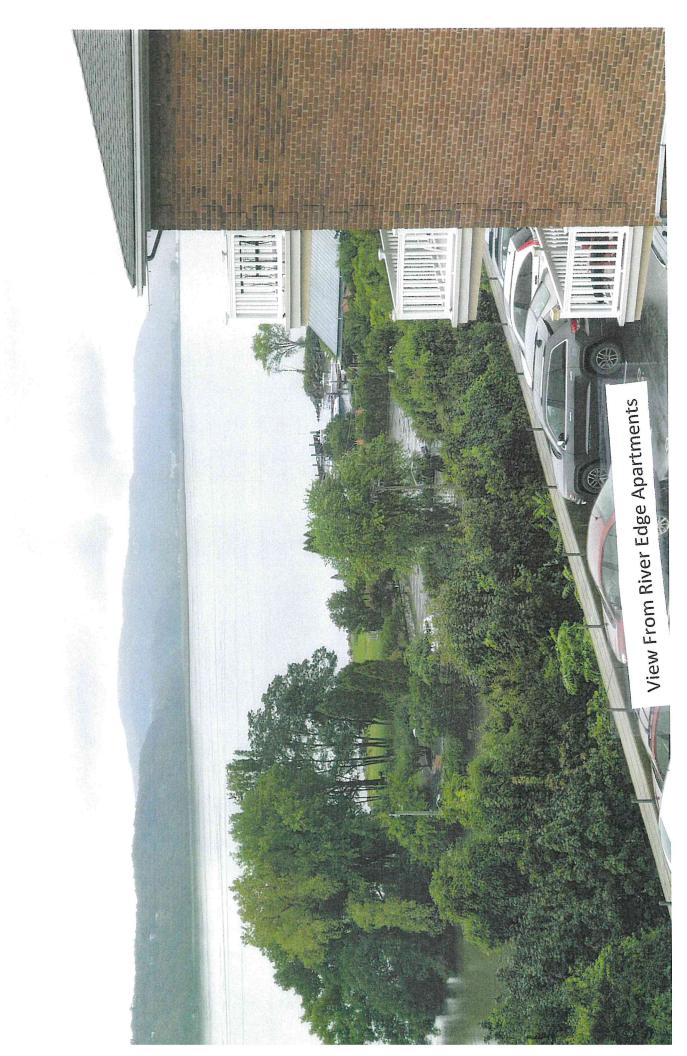



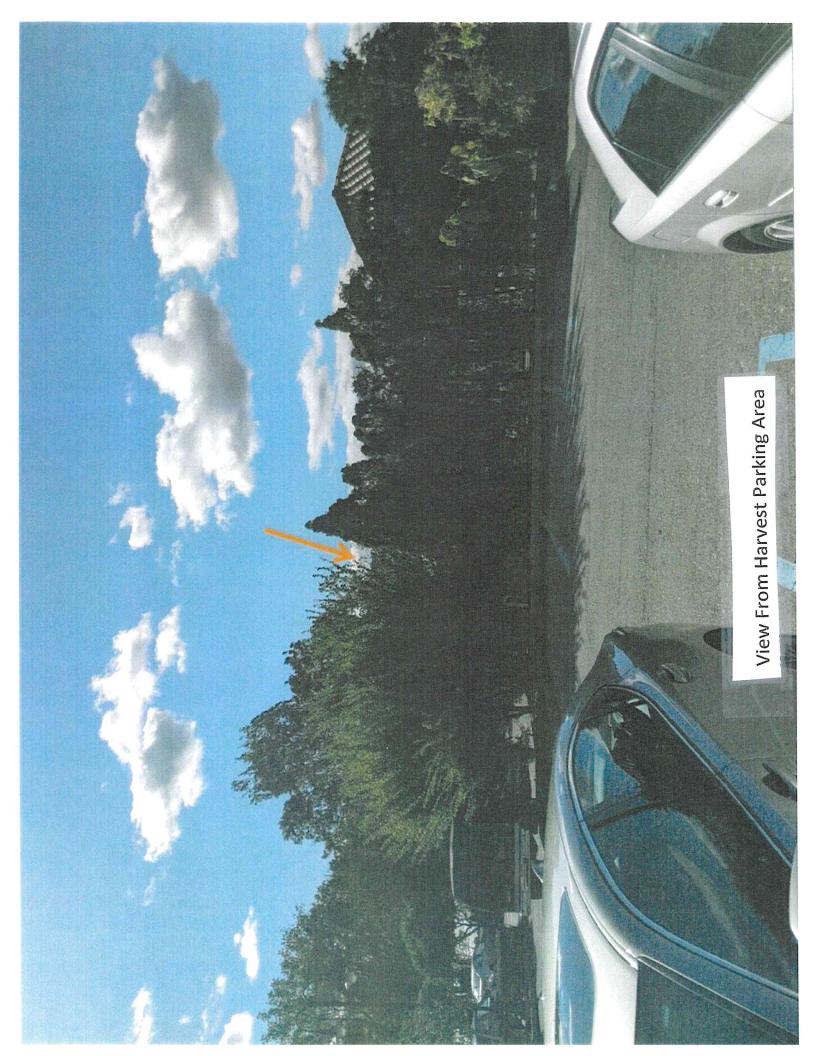

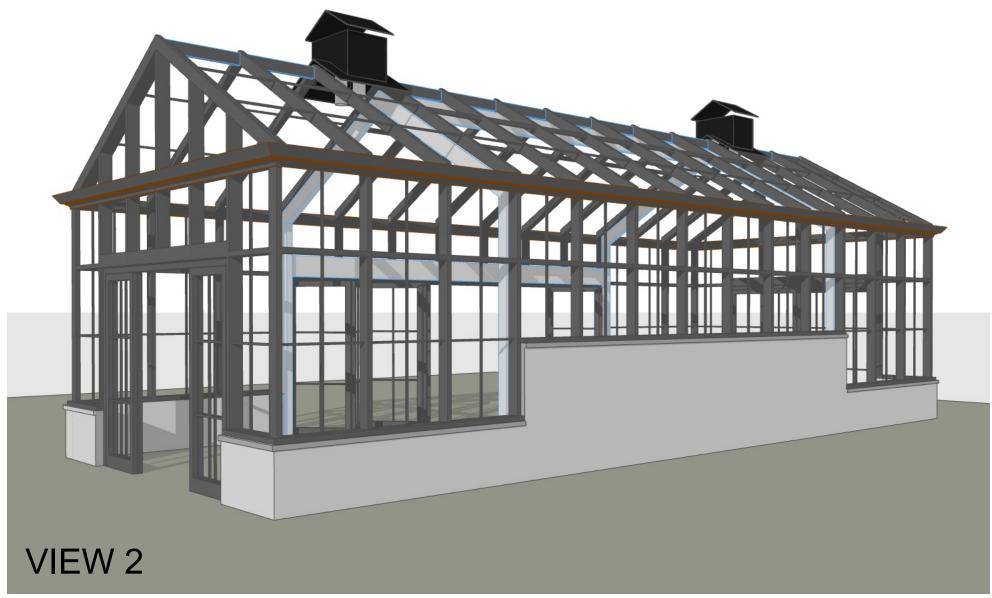

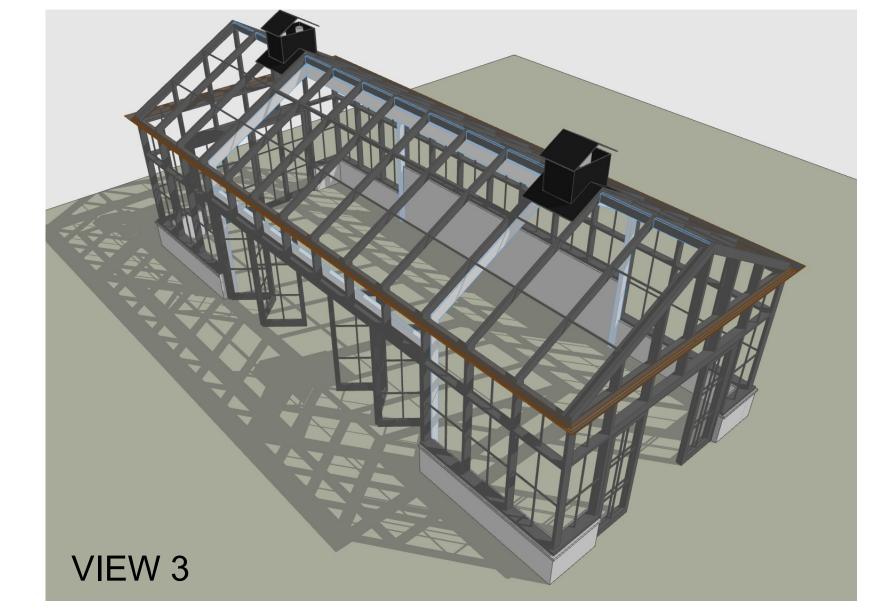

TL CONCEPT

145 Palisade St. s. 321A Dobbs Ferry, NY 10522

CONSULTANTS

SOLAR INNOVATIONS
GLASS STRUCTURES

PROPOSED STRUCTURE MODEL


EXAMPLES OF STRUCTURES BY "SOLAR INNOVATIONS" SIMILAR TO PROPOSED









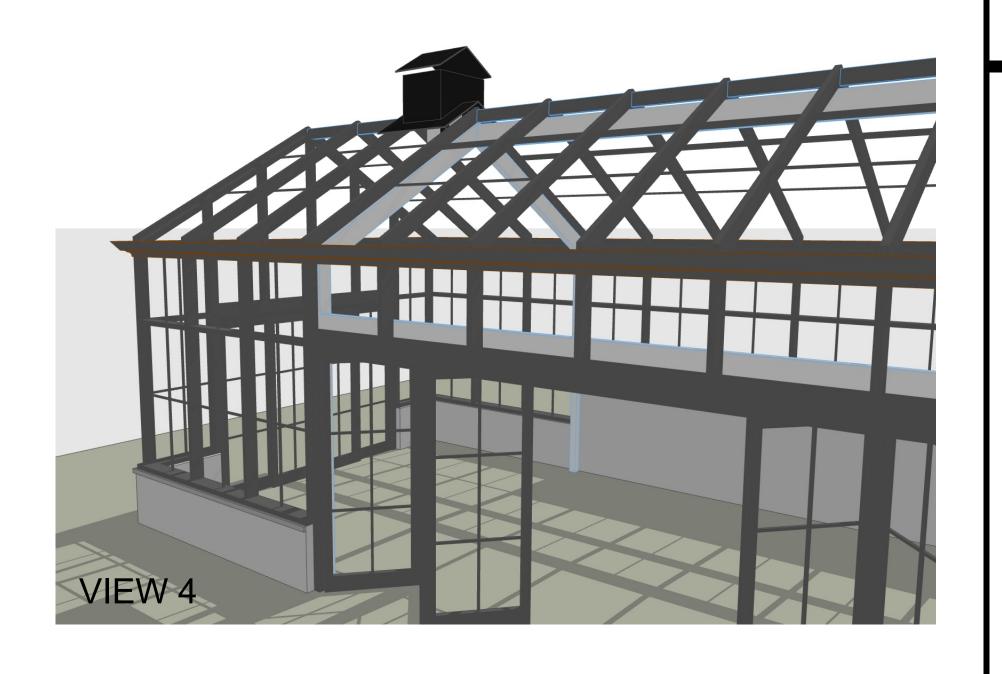

GREENHOUSE at HARVEST-ON-HUDSON

1 River St. Hastings-on-Hudson, NY. 10706

PLANNING BOARD MEETING 10/21/2021 ZONING BOARD MEETING 10/28/2021 ARCHITECTURAL REVIEW BOARD 11/01/2021

PROJECT NO21-04

MODEL FILE: HARVEST PB 4 - 2021.pln DRAWN BY: TL COPYRIGHT:

SHEET TITLE

STRUCTURES, MODEL VIEWS

SHEET 1 OF 1

PAUL J. PETRETTI
CIVIL ENGINEER & LAND SURVEYOR
30 GOULD AVE. DOBBS FERRY, NY 10522
NYS P.E. LIC 55191



RIVER EDGE APT. NORTH VIEW 1



RIVER EDGE APT. NORTH VIEW 2



VIEW LOCATION MAP






HARVEST ROOF TOP SOUTH VIEW




HARVEST ROOF TOP NORTH VIEW




HASTINGS PARKING LOT WEST VIEW

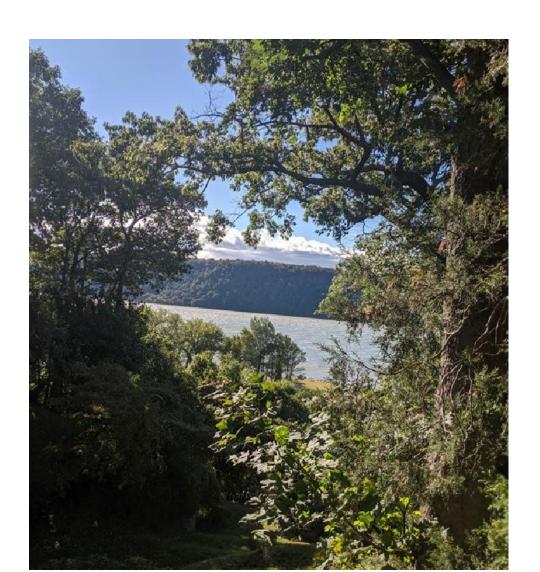


EDMARTH VIEW 1

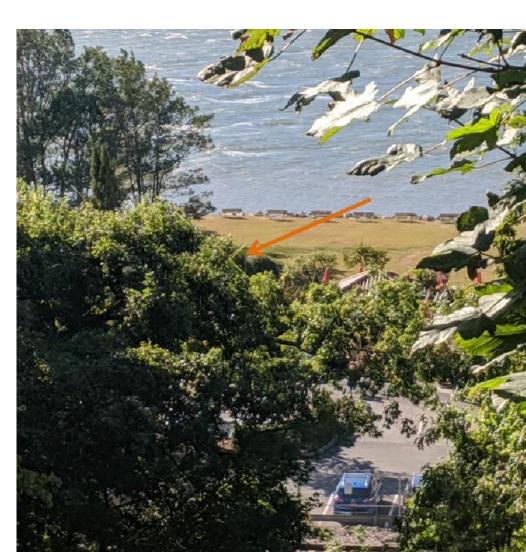

EDMARTH VIEW 2

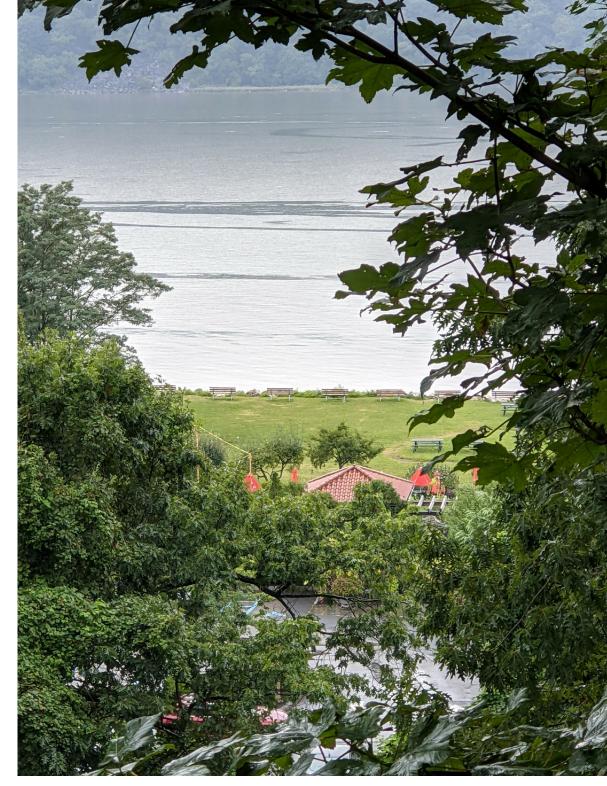

EDMARTH VIEW 3

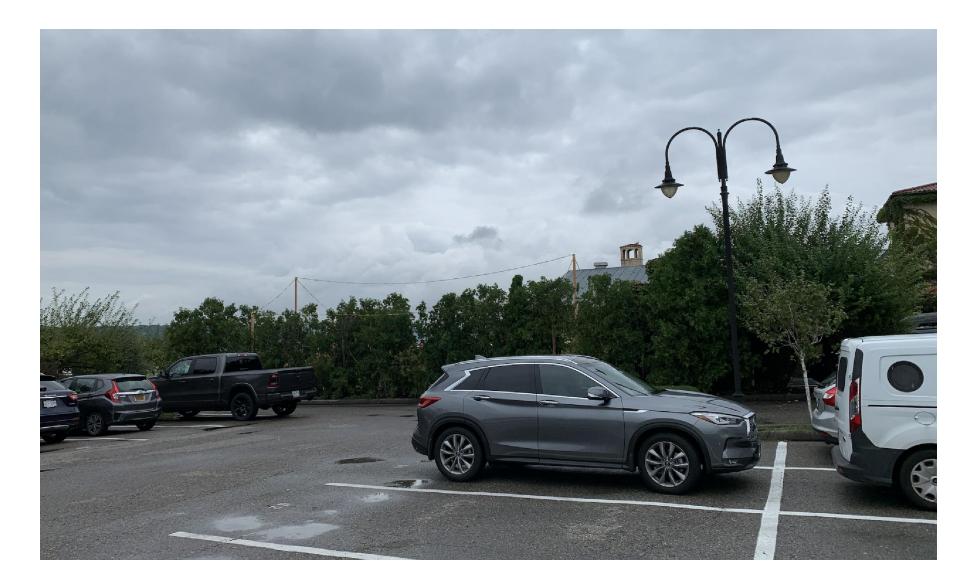

HASTINGS PARKING LOT NORTH VIEW

SITE VIEWS

TLCONCEPT

145 PALISADE S. 321A, DOBBS FERRY, NEW YORK 10522
ph. 973 689 45 96 thomaslop@me.com


GREENHOUSE ADDITION TO


HARVEST ON

HUDSON

Hastings-on-Hudson, New York 10706


PAUL J. PETRETTI

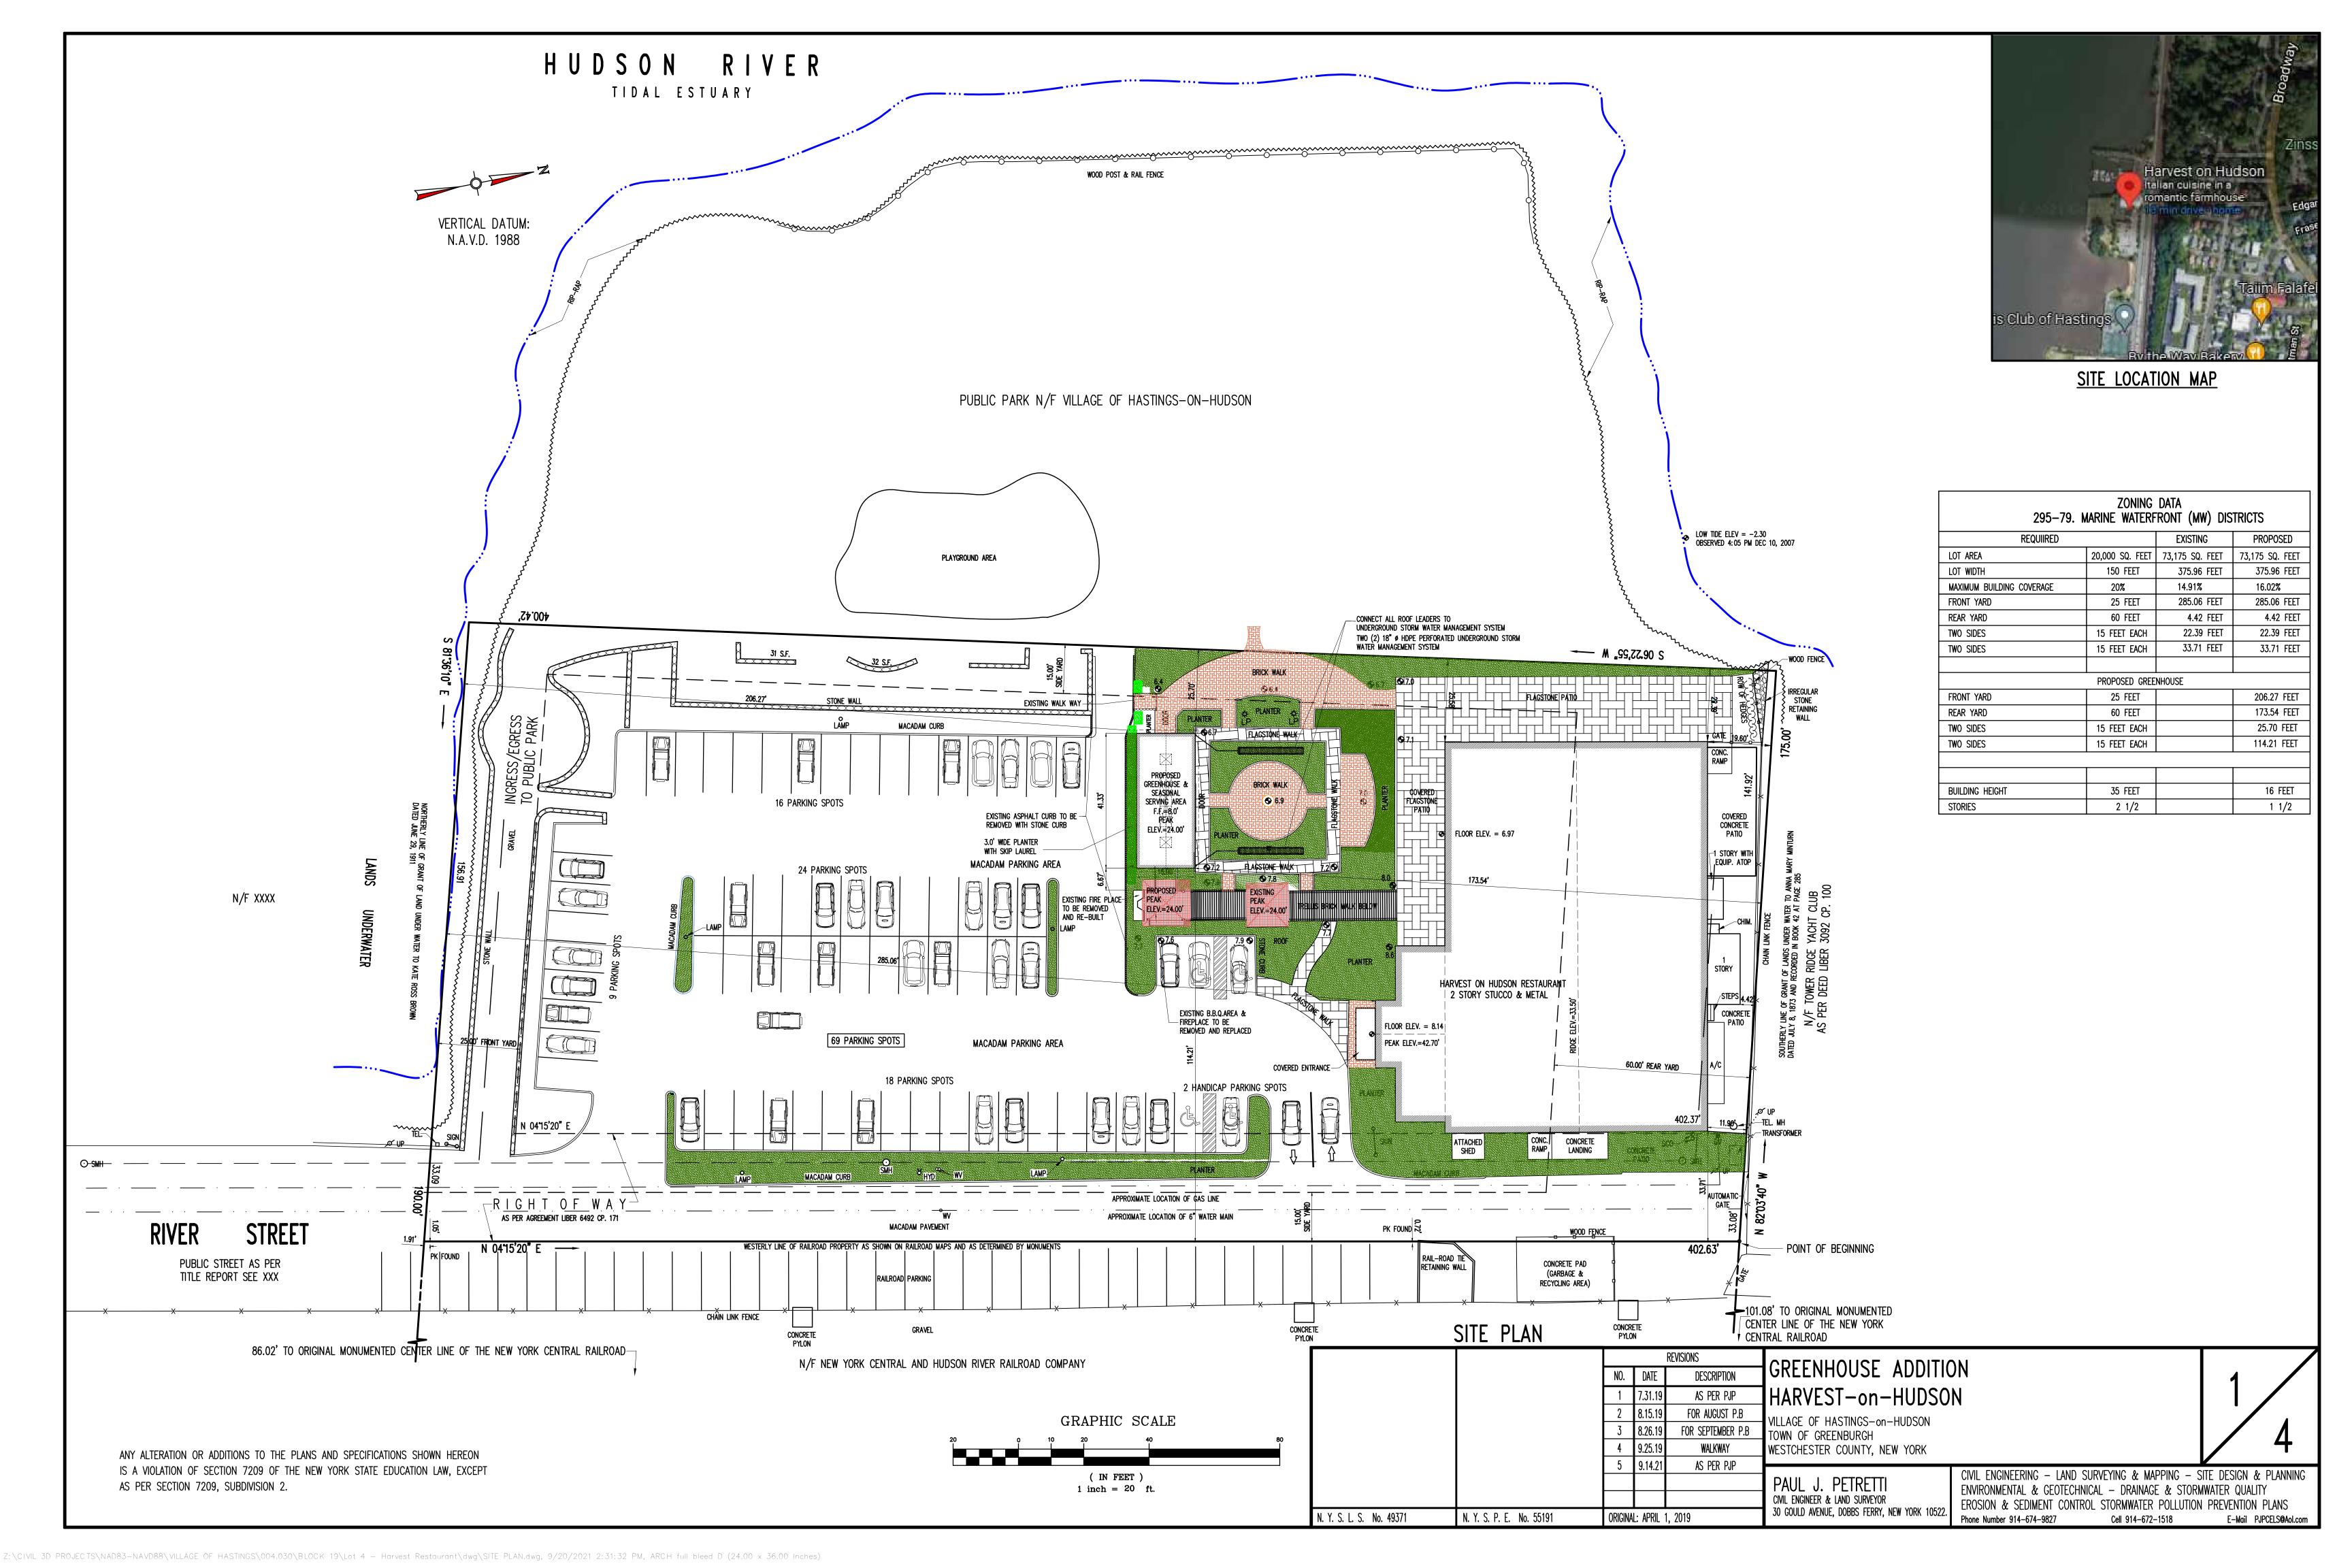

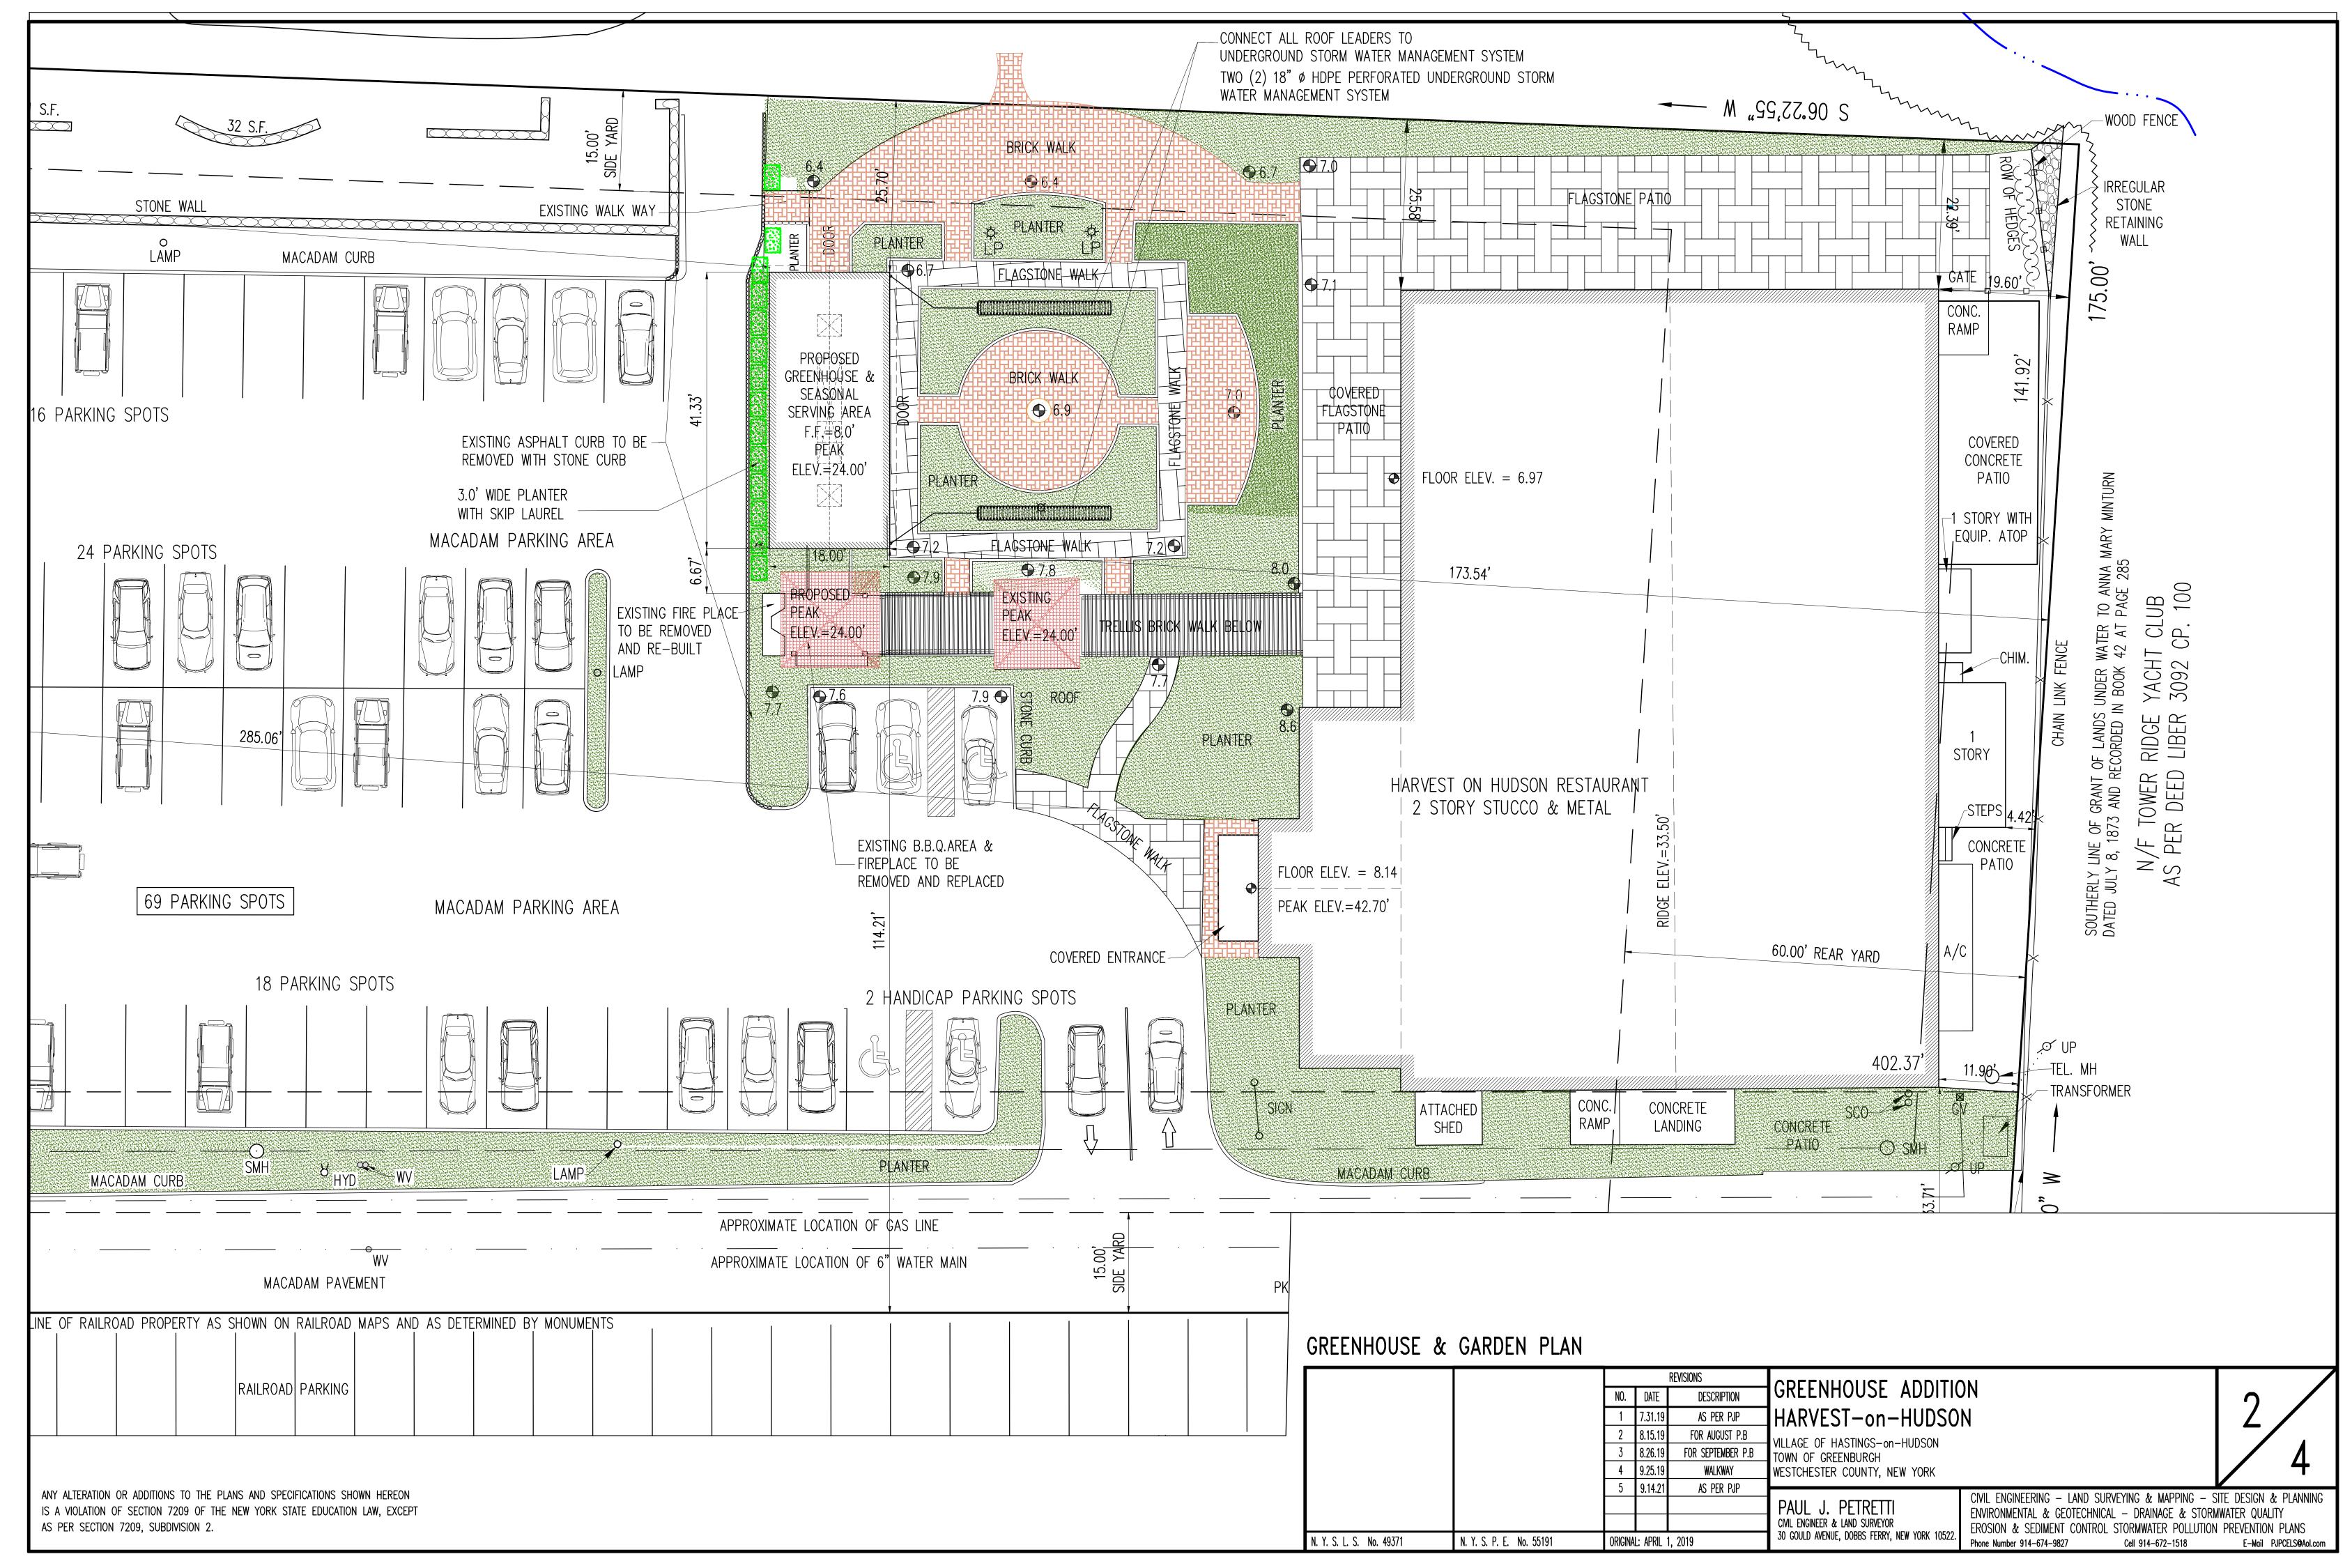

EXISTING PROPOSED TOWER PEAK ELEV. 42.70' PROPOSED PEAK ELEV. 24.00' EXIST. PEAK ELEV. 24.00' WALL SCONCE

> WEST ELEVATION SCALE: 1/8" = 1'-0"

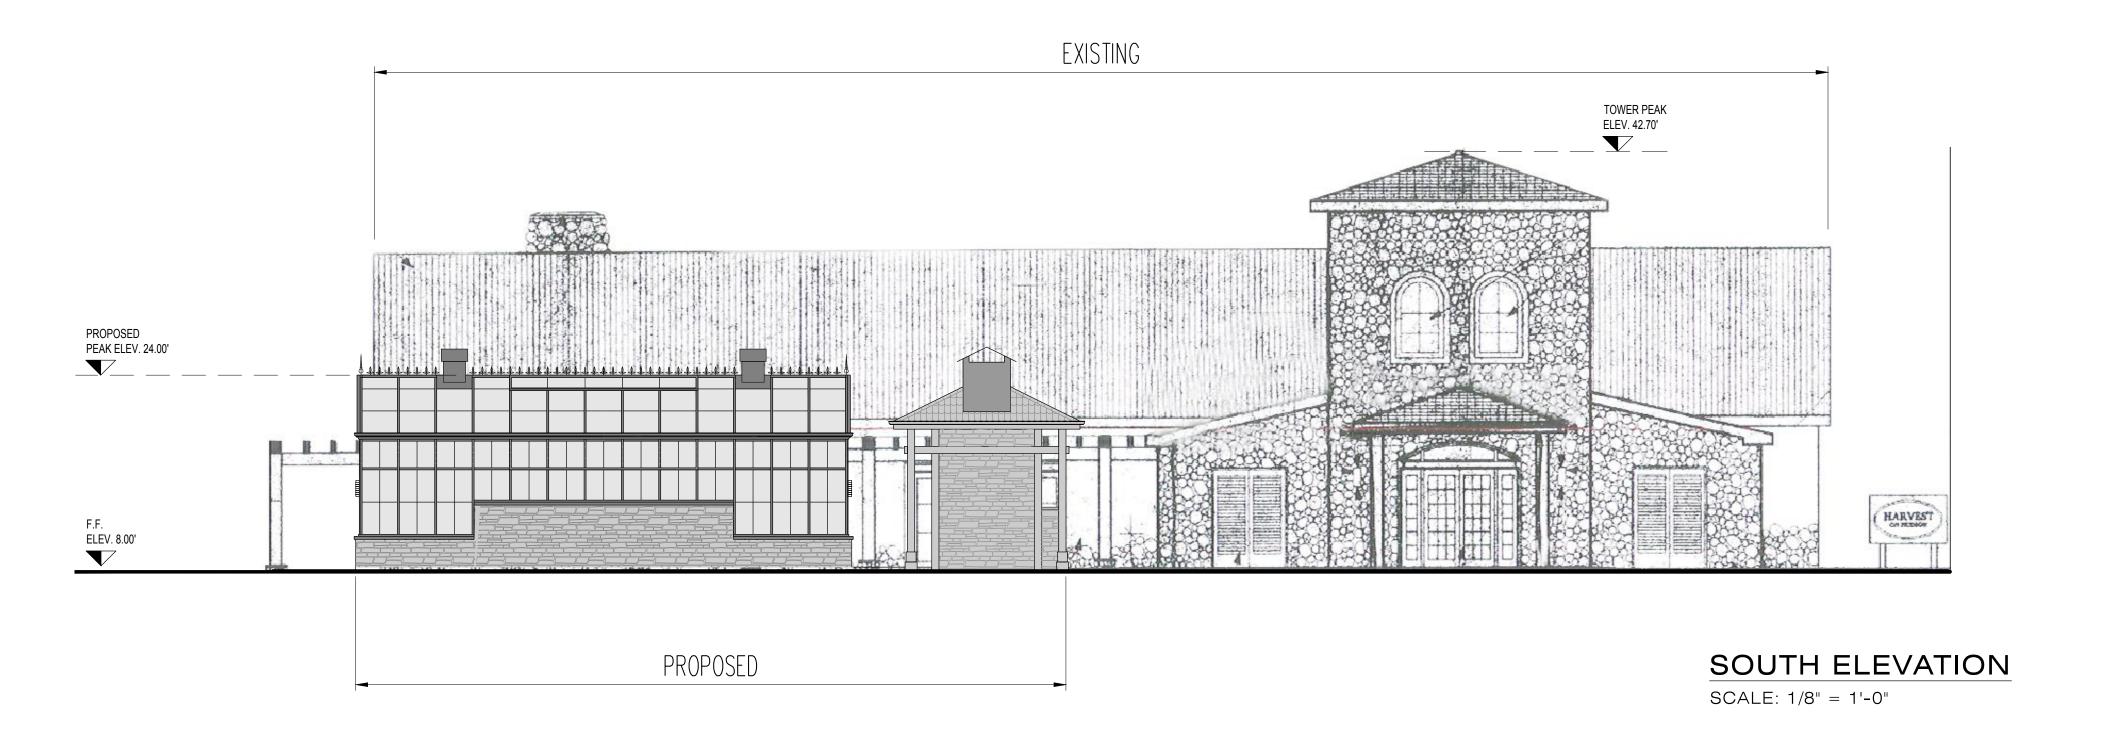

TLCONCEPT

145 PALISADE S. 321A, DOBBS FERRY, NEW YORK 10522
ph. 973 689 45 96 thomaslop@me.com

GREENHOUSE ADDITION TO HARVEST ON HUDSON

Hastings-on-Hudson, New York 10706

ELEVATIONS -EXISTING PROPOSED

07.24.2019 SCHEMATIC DESIGN
09.19.2019 PLANNING BOARD MEETING
10.21.2021 PLANNING BOARD MEETING
10.28.2021 ZONING BOARD MEETING
11.01.2021 ARCHITECTURAL REVIEW BOARD

A4



HARVEST GREEN HOUSE HARVEST ON HUDSON LLC HASTINGS ON HUDSON, NY, USA 10706

ALL DRAWINGS ARE

VIEWED FROM THE EXTERIOR LOOKING I DRAWING SCALE

1/4" = 1'-0" JOB NO.:

20-11-220


OF 27

QUOTE NO.:

A3.1

INFILL & CUPOLA
(BY OTHER)

INFILL & CUPOLA (BY OTHER)

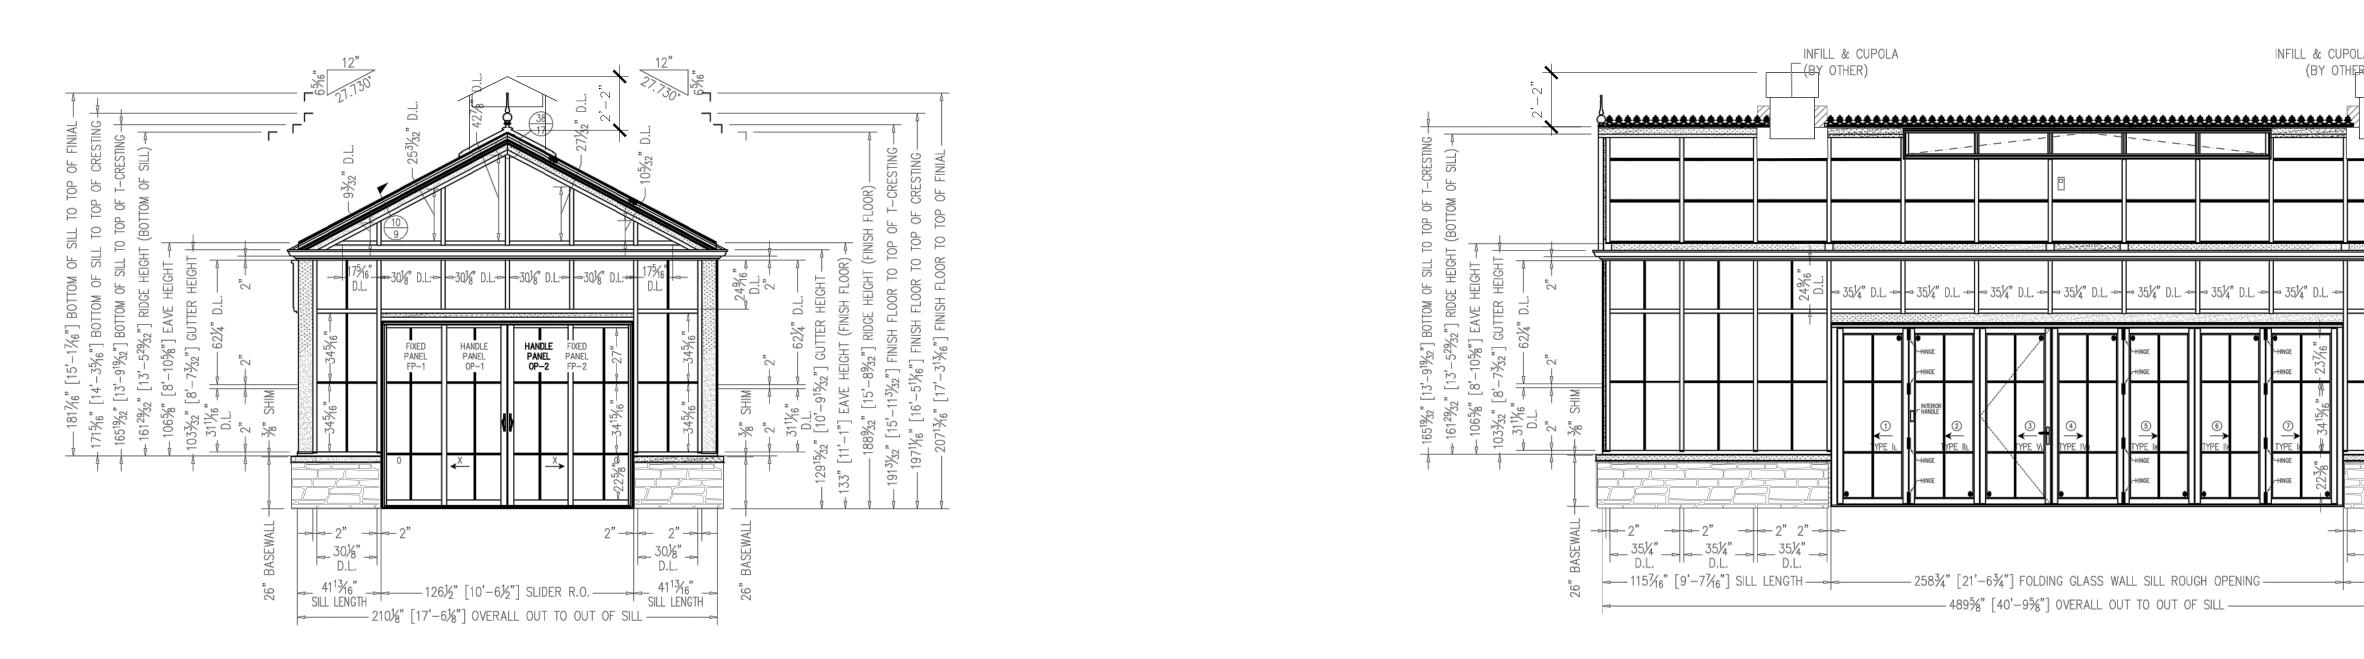

ELEVATION A SCALE: 1/4" = 1'-0"

ELEVATION C

ELEVATION PAGE OF SHOP DRAWING FOR REFERENCE ONLY DRAWING IN PROGRESS

ELEVATION D SCALE: 1/4" = 1'-0"


ELEVATION B


SCALE: 1/4" = 1'-0"

INFILL & CUPOLA (BY OTHER)

2021 Solar Innovations® Architectural Glazing Systems — All Rights Reserved. These plans are the property of Solar Innovations® Architectural Glazing Systems. Any use or reproduction of these plans, in whole or in part, without the written permission of Solar Innovations® Architectural Glazing Systems.

SCALE: 1/4" = 1'-0"

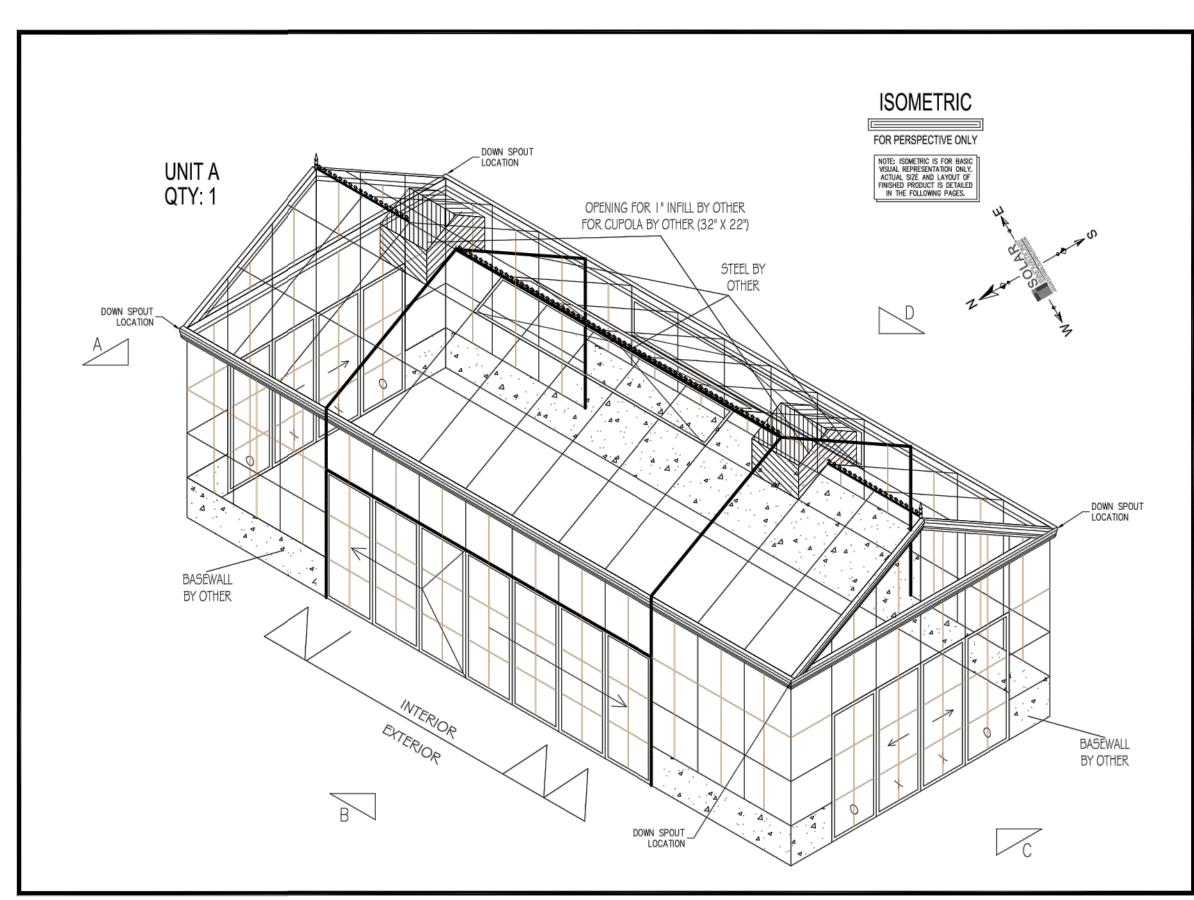

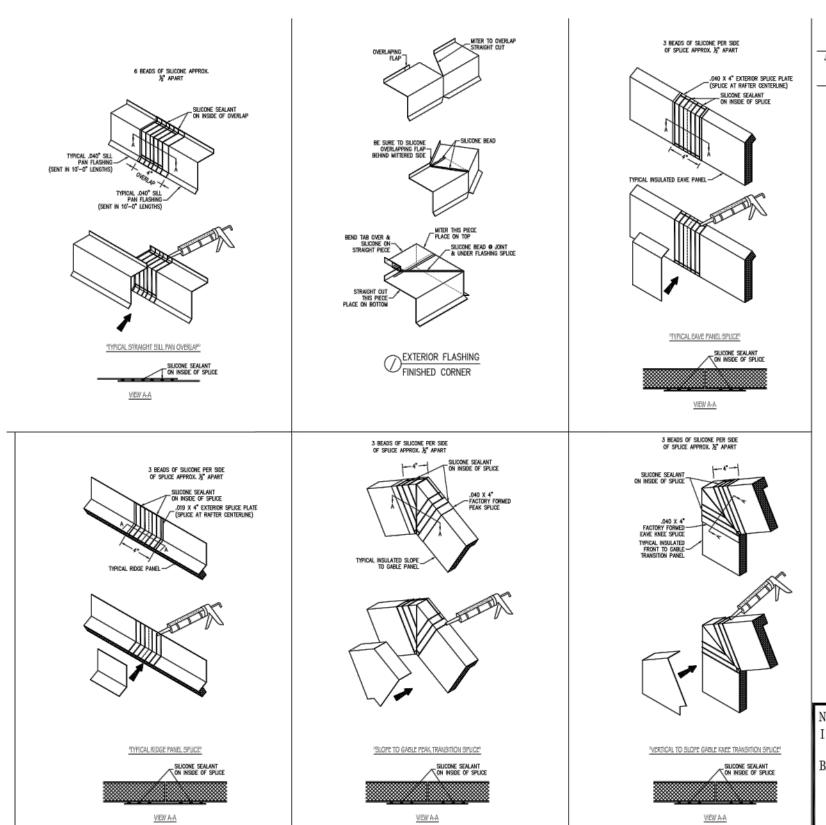

ENGINEERING DESIGN CRITERIA HASTING-ON-HUDSON, NY, 10706 YES

DESIGN CODE: 2020 NEW YORK STATE BUILDING CODE DEAD LOADS SELF WEIGHT GLASS AND GLAZING DENSITY = 156pt ALUMINUM DENSITY = 172.8pcf GROUND SNOW LOAD (Pg) = 30PSF SNOW EXPOSURE FACTOR (Ce) = 1.0 SNOW LOAD IMPORTANCE FACTOR (Is) = 1.0 THERMAL FACTOR (Ct) = 1.0 FLAT ROOF SNOW LOAD (Pf) = 21.0PSF ROOF SLOPE FACTOR (Cs) = 1.0 DESIGN/BALANCED SNOW LOAD (Ps) = 21PSF UNBALANCED SNOW LOAD (Ps) = 30 PSF WIND LOAD INFORMATION BASIC WIND SPEED V=114MPH

BUILDING RISK CATEGORY = II WIND LOAD IMPORTANCE FACTOR (lw) = 1.0 INTERNAL PRESSURE COEFFICIENT = +/-0.18 VELOCITY PRESSURE (qz)=29.1PSF (Kz=1.03,Kzt=1.0,Kd=0.85,G=0.85) SEISMIC LOADS INFORMATION: SEISMIC USE GROUP/OCCUPANCY CATEGORY = II SEISMIC IMPORTANCE FACTOR = 1.0 SEISMIC SITE CLASS = D

S1 = 0.061

Sds =0.311 Sd1 = 0.098SEISMIC DESIGN CATEGORY = B MAIN SEISMIC FORCES RESISTING SYSTEM = STEEL SUBSTRUCTURE (BY OTHER)

SERVICES PROVIDED BE THE ENGINEER OR ARCHITECT IS RESPONSIBILITY OF THE OWNE FOLLOWING DEPINITIONS AFFELT.

RMS SUCH AS OWNER, OWNER OF THE STRUCTURE, REPRESENTATIVE OF THE OWNER

NERAL CONTRACTOR, SUB CONTRACTOR, SOLAR INNOVATIONS' CUSTOMER, OR ANY

RSON ASSIGNED TO REPRESENT THE OWNER AND/OR MAKE DECISIONS ON BEHALF OR

IN THE OWNER ARE TO BE ASSUMED SYNONYMS AND REFER TO THE PERSON OR ENTIT

PROMISSING FOR THE ASSOCIATED AND ASSOCIATED AND ASSOCIATED ASSO

NOTE: ANODIZED FINISHES ARE COMPLIANT WITH AAMA 611-12 C EXTERIOR GRADE). ANODIZED FINISHES MAY VARY IN COLOR TO WITHIN THE INDUSTRY STANDARD RANGES IN RELATIONSHIP T ATCH PROCESSING AND EXTRUSION THICKNESSES, LIGHT COLOR ANODIZED FINISHES MAY SHOW AESTHETIC COLOR VARIATIONS THROUGHOUT THE EXTRUSION. FINISHES WILL BE THE CLOSEST MATCH TO THE INDUSTRY STANDARD OR CUSTOMER SUPPLIED COLOR CHIP.

ENGINEERING NOTES

BY OTHERS: IT REFERS TO ANY ACTIVITY AND/OR PRODUCT THAT IS NOT RESPONSIBILITY OF SOLAF NNOVATIONS. IT IS OFTEN USED TO REFER THE CONTRACTOR, THE SUBCONTRACTOR, OR BY ANY OTHER IESPONSIBLE PERSON OR ENTITY THAT WILL BE RESPONSIBLE FOR SUCH ACTIVITY. IT IS A CATEGORICAL XCLUSION OF A TASK, ACTIVITY, A PRODUCT, AND/OR A TASK OR ACTIVITY RELATED TO THE PRODUCT

EOR - ENGINEER OF RECORDS/ARCHITECT OF RECORDS
THIS SET OF DRAWINGS MUST BE CONSIDERED AND USED FOR PRELIMINARY PURPOSES ONLY UNLESS IT HAS BEEN REVIEWED AND STAMPED BY AN ARCHITECT AND/OR A PROFESSIONAL ENGINEER (SOLAR INNOVATIONS) PROFESSIONAL ENGINEER AND/OR THE CUSTOMER'S ENGINEER). CUSTOMER ACKNOWLEDGES SOLAR INNOVATIONS HAS PROVIDED A QUOTE FOR ENGINEERING SERVICES (INDEPENDENT ENGINEERING FIRM) AND IF NOT SELECTED/ACCEPTED SOLAR INNOVATIONS WILL ASSUME THE CUSTOMER HAS HIRED AN INDEPENDENT DESIGN PROFESSIONAL (ARCHITECT OR ENGINEER AS REQUIRED BY REGULATIONS) FOR THE REVIEW, APPROVAL. AND PROPER CERTIFICATION OF THE DRAWINGS, SOLAR INNOVATIONS MAY REQUIRE THE CONTACT INFORMATION OF THE ARCHITECT(S) OR ENGINEER(S) FOR ENGINEERING TASKS PURPOSES. INCLUDING BUT NOT LIMITED TO. THE CONFIRMATION THE STRUCTURE, SUBSTRUCTURE, AND/OR SUBSTRATE HAVE BEEN PROPERLY EVALUATED FOR THE FORCES IT WILL BE SUBJECTED TO.

SCOPE LIMITATION - SOLAR INNOVATIONS DRAWINGS. WHEN REVIEWED AND STAMPED BY SOLAR INNOVATION'S ENGINEER, ARE CERTIFIED FOR THE STRUCTURAL CAPACITY OF THE SYSTEM, CODE COMPLIANCE OTHER THAN THE STRUCTURAL CAPACITY (INCLUDING BUT NOT LIMITED TO ALL ARCHITECTURAL ELEVATIONS, SECTIONS, INTENDED USE, ADA REQUIREMENTS, OSHA REQUIREMENTS, AND OTHERS) ARE TO BE REVIEWED AND APPROVED BY THE ENGINEER OR ARCHITECT OF RECORDS.

CONSTRUCTION MEANS AND METHODS TRUCTURE HAVE BEEN DESIGNED AND MOCKED UP IN SOLAR INNOVATIONS FACILITIES TO ENSURE THE STRUCTURE CAN BE BUILT. HOWEVER, IT IS THE CONTRACTOR'S SOLE RESPONSIBILITY TO DEVELOP A CONSTRUCTION PLAN TO ADDRESS ALL CONSTRUCTION SEQUENCE, ERECTION PROCEDURES, AND LOGISTICS REGARDING THE INSTALLATION OF THE STRUCTURE AND TO ENSURE THE SAFETY OF THE STRUCTURE AND WORKMEN DURING CONSTRUCTIONS. THE CONTRACTOR IS TO ASSUME THE STRUCTURE MAY NOT BE STABLE UNTIL COMPLETION. AN ENGINEER IS TO BE HIRED TO PROVIDE PLANS AND DRAWINGS REGARDING THE STABILITY OF THE STRUCTURE (INCLUDING SHORING, UNDERPINNING, TEMPORARY BRACING, ETC). COSTS ASSOCIATED WITH THIS RECOMMENDATION ARE RESPONSIBILITY OF THE CONTRACTOR.

UBSTRATE MATERIAL REQUIREMENTS/ASSUMPTIONS

L CONCRETE WORK IS TO BE DESIGNED IN ACCORDANCE WITH ACI 318-14 AND AS PER CUSTOMER'S PROJECT SPECIFIC SPECIFICATIONS AND PLANS. ALL CONCRETE DESIGN AND ENGINEERING IS RESPONSIBILITY OF CUSTOMER'S ENGINEER, BELOW REQUIREMENTS ARE MINIMUM FOR THE STRUCTURE TO WORK. IN CASE OF CONFLICTING INFORMATION BETWEEN CUSTOMER'S ENGINEER DRAWINGS AND THESE DRAWINGS THE MOST RESTRICTIVE WILL GOVERN. fic = 3.000psi (NORMAL WEIGHT CONCRETE)

CRACKED CONCRETE HAS BEEN ASSUMED FOR THE DESIGN OF ANCHORS REINFORCEMENT = CONDITION B FOR SHEAR AND CONDITION B FOR TENSION ALL CONCRETE REINFORCEMENT IS TO BE DESIGNED AND ENGINEERED BY ENGINEER OF RECORDS.

OT ROLLED STEEL USED AS A SUBSTRATE IS TO BE DESIGNED IN ACCORDANCE WITH AISC 15TH EDITION AND AS PER CUSTOMER'S PROJECT SPECIFIC SPECIFICATIONS AND PLANS. THE DESIGN AND ENGINEERING IS RESPONSIBILITY OF THE CUSTOMER'S ENGINEERING. BELOW REQUIREMENTS ARE MINIMUM FOR THE STRUCTURE TO WORK. IN CASE OF CONFLICTING INFORMATION BETWEEN CUSTOMER'S ENGINEER DRAWINGS AND THESE DRAWINGS THE MOST RESTRICTIVE WILL GOVERN.

RECTANGULAR STEEL TUBE - ASTM A500 GRADE C, FY 50KSI, FU=62KSI STEEL PLATES AND BARS - ASTM A36 FY=36KSI, FU 58KSI

HOLLOW STRUCTURAL STEEL TUBES

SOLAR INNOVATIONS RECOMMENDS THE STEEL TO BE PAINTED AND/OR GALVANIZED OR OTHERWISE TREATED TO MINIMIZE THE POSSIBILITY OF CORROSION. FINISH AND TREATMENT MUST BE DETERMIDED BY CUSTOMER'S ENGINEER. ALL ASSOCIATED COST REGARDING CORROSION INHIBITION IS RESPONSIBILITY OF THE CUSTOMER OR

KEY FOR TESTING ACRONYMS WSIC - AIR, WATER, STRUCTURAL, IMPACT & CYCLING TESTING

WS - AIR, WATER & STRUCTURAL TESTING TC - OURDOOR/INDOOR TRANSMITTANCE CLASS STC - SOUND TRANSMITTANCE CLASS FRC - NATIONAL FENESTRATION RATING COUNCIL (THERMAL TESTING) VHZ - HIGH VELOCITY HURRICANE ZONE

ALL FOUNDATION SYSTEMS MUST BE IN PLACE ON CLEAN, COMPACTED, TERMITE-TREATED (WHERE APPLICABLE) FILL/SOIL WITH VAPOR BARRIER STRUCTURAL FOOTERS ARE REQUIRED BY OTHERS FOR ALL APPLICATIONS UNLESS OTHERWISE NOTED. IT IS THE CUSTOMER'S RESPONSIBILITY TO VERIFY SUBSTRATES AND ALL APPLICABLE FOOTINGS MEET OR EXCEED THE STRUCTURAL LOADING IMPOSED BY THE SYSTEM INSTALLED AND COMPLIANCE WITH LOCAL BUILDING CODE.

IN ALL INSTANCES WHERE ALUMINUM COMES INTO CONTACT WITH STEEL, OR PRESSURE TREATED LUMBER PROVIDE DIELECTRIC SEPARATION

SPECIAL NOTES 1.) ANY REVISIONS REQUESTED & DRAWN AFTER PRELIMINARY ENGINEERING ARE SUBJECT TO MODIFICATION

AFTER FINAL REVIEW BY THE CUSTOMER AND FINAL REVIEW BY ENGINEERING TO MEET APPLICABLE CODE. 2.) DRAWING IS SUBJECT TO WIND AND SEISMIC MODIFICATION PER FINAL REVIEW BY ENGINEERING INCLUDING BUT NOT LIMITED TO: WIND BRACING, SEISMIC BRACING, AND SYSTEM MODIFICATION TO MEET IMPOSED LOADS. 3.) UNLESS OTHERWISE NOTED. SOLAR INNOVATIONS, INC. WILL ASSUME THAT THE BOTTOM OF BASEWALL IS EQUAL TO THE FINISHED FLOOR HEIGHT. THIS INCLUDES ANY JOB THAT SITS ON PRESSURE TREATED WOOD PLATES OR SITS DIRECTLY ON A CONCRETE PAD.

4.) IN ORDER TO APPROVE ANY JOB FOR FABRICATION, SOLAR INNOVATIONS, INC. REQUIRES THAT ALL FOUR (4) OF THE LINES IN THE "APPROVAL BY SI ACCOUNT" BOX BE SIGNED AND DATED. ALSO, ALL REMAINING PAGES REQUIRE CUSTOMER INITIALS AND DATE. IF YOUR COMPANY'S POLICY IS TO STAMP DRAWINGS AS APPROVED. TO SIGN AND DATE ONLY ONE (1) PAGE OF A SET OF DRAWINGS, SOLAR INNOVATIONS, INC. WILL CONSIDER ALL PAGES FULLY REVIEWED AND APPROVED. THIS INCLUDES, BUT IS NOT LIMITED TO ALL DIMENSIONS, COLORS, GLASS MAKE-UPS, SYSTEM DESIGN AND DESIGNATIONS, ACCESSORY LAYOUTS, AND DESIGN PARAMETERS.

5.) ALL WOOD PRODUCTS MUST BE SEALED COMPLETELY AND THOROUGHLY PRIOR TO EXPOSURE TO . ENVIRONMENTAL ELEMENTS, INCLUDING BUT NOT LIMITED TO TEMPERATURE AND HUMIDITY. SEALER MUST BE EXTERIOR GRADE AND PROFESSIONALLY SEALED ESPECIALLY ON SEAMS AND EDGES. FAILURE TO DO SO COU RESULT IN STAINS ON WOOD, WARPING OF THE WOOD, OR DELIMITATION OF WOOD VENEERS. FAILURE TO COMPLY WILL RESULT IN VOIDING OF PRODUCT WARRANTY. ALSO, ANY REQUIRED REWORK OR REPLACEMENT OF PARTS OF PRODUCTS THAT ARE DEFECTIVE AS A RESULT OF NOT FOLLOWING THE ABOVE MENTIONED REQUIREMENTS WILL BE AT THE CUSTOMER'S EXPENSE.

I.) UNLESS SPECIFICALLY NOTED ON THE COVER PAGE OF THESE DRAWINGS, THE STRUCTURE WILL NOT BE ARE TO BE FINAL ASSEMBLED IN THE FIELD. REGARDLESS OF INDIVIDUAL CUSTOMER REQUESTS. SOLAR OGISTICS. IF FEASIBLE, AND FOR AN EXTRA FEE. SOLAR INNOVATIONS, INC. WILL PRE-ASSEMBLE AND PRE-GLAZI JOBS AT THEIR DISCRETION BASED ON SIZE AND SHIPPING LIMITATIONS.

.) SOLAR INNOVATIONS RECOMMENDS THE USE OF LAMINATED GLASS IN ALL OVER HEAD APPLICATIONS. IT IS TYPICALLY REQUIRED BY CODE. THE CUSTOMER ASSUMES ALL LIABILITY IF CHOOSING NOT TO USE IT. 8.) SOLAR INNOVATIONS PRICE INCLUDES THE USE OF A 1/2" MAXIMUM BEAD OF SILICONE ON THE OUTSIDE PERIMETER ONLY. ALL OTHER FINISH IS TO BE PROVIDED, OR WILL REQUIRE A CONTINUOUS SHIM "BY OTHER"

| SECTION MARKER | DETAIL MARKER | BUBBLE MARKER |
|---------------------------------|--------------------------------|--------------------------------|
| SECTION DESIGNATION PAGE NUMBER | DETAIL DESIGNATION PAGE NUMBER | DETAIL DESIGNATION PAGE NUMBER |

TABLE OF CONTENTS

SHEET#-3 SHEET#-4 SHEET#-5 SHEET # - 6 - 20 SHEET # - 21 SHEET # - 22 SHEET # - 23 - 24 SHEET # - 25 - 27

TOTAL PAGES- 27

COVER SHEET CURB ELEVATIONS PLAN VIEWS ELEVATIONS SECTIONS **GLASS STRUCTURES** SLIDER ELEVATION SLIDER DETAILS FGW ELEVATION FGW DETAILS

ALL FASTENERS HAVE BEEN DESIGNED IN ACCORDANCE WITH 2020 ALUMINUM DESIGN MANUAL

OTHERWISE NOTED.

ALL 3/8" DIA ANCHORS ARE TAPCON+ (CARBON STEEL) COATED WITH CLIMASEAL AND HAVE BEEN DESIGNED IN ACCORDANCE WITH ICC REPORT ESR 3699, 3/8" DIA TAPCON+ MINIMUM EDGE DISTAI AND SPACINGS ARE AS SHOWN ON THE DRAWINGS BUT NEVER LESS THAN 11/2" AND 3" RESPECTIVELY, TAPCONS MUST BE INSTALLED IN ACCORDANCE WITH MANUFACTURER PUBLISHED INSTRUCTIONS AND ICC-ESR 3699. IN CASE OF CONFLICTING INFORMATION BETWEEN MANUFACTURER PUBLISHED INSTRUCTIONS AND THE ICC REPORT, THE ICC REPORT WILL GOVER

AAMA TIR A9-14. ALL FASTENERS (BOLTS AND SCREWS) ARE 18-8 STAINLES STEEL UNLESS

SPECIAL INSPECTION IS REQUIRED AND MUST BE DONE IN ACCORDANCE WITH SECTION 4

UNDER NO CIRCUMSTANCES ANCHORS WILL BE ALLOWED TO CUT OR DAMAGE STEEL REINFORCEMENT NOR PRE STRESSING STRANDS.

SOLAR INNOVATIONS MUST BE NOTIFIED IMMEDIATELY IF THERE ARE ANY CONFLICTING INFORMATION PRIOR TO PROCEED WITH THE WORK, IT IS THE RESPONSIBILITY OF THE CUSTOMER TO NOTIFY OF ANY DISCREPANCY AT THE TIME OF DISCOVERING THE ISSUE.

DIELECTRIC SEPARATION IS REQUIRED IN ALL INSTANCES ALUMINUM BECOME IN CONTACT WITH ANY MATERIAL OTHER THAN ALUMINUM AND/OR STAINLESS STEEL. DIELECTRIC SEPARATION NOT SPECIFICALLY SHOWN ON THE DRAWINGS AND NOT IDENTIFIED TO BE PROVIDED BY SOLAR INNOVATIONS IS TO BE PROVIDED BY THE CUSTOMER.

ALL ALUMINUM IS DOMESTIC ALUMINUM. ALLOYS VARIES ACCORDING TO SECTION PROFILE, TYPIC

SITE PREPARATION IS BY OTHERS. CUSTOMER IS RESPONSIBLE FOR THE CONDITION OF THE SUBSTRATE AND IS RESPONSIBLE FOR THE HIRING OF AN ENGINEER FOR THE VERIFICATION OF T SUITABILITY OF THE SUBSTRATE.

ALUMINUM ALLOYS ARE 6063-T5, 6063-T6, AND/OR 6005A-T61.

SUBSTRATE HAS BEEN ASSUMED TO BE ABLE TO WITHSTAND ALL THE FORCES IMPOSED BY THE STRUCTURE DESIGNED BY SOLAR INNOVATIONS. IT IS THE CUSTOMER'S ENGINEER RESPONSIBILIT TO VERIFY THE CAPACITY OF THE SUBSTRATE.

KNEEWALLS MUST RESIST ALL IMPOSED LOADS, LATERAL FORCES SUCH AS THRUST FORCES WILL INDUCE OVERTURNING MOMENTS THAT CAN BE HIGH FOR CERTAIN TYPE OF KNEEWALLS. IT IS TH CUSTOMER'S ENGINEER RESPONSIBILITY TO VERIFY THE CAPACITY OF THE KNEEWALLS.

LATERAL FORCES RESISTING SYSTEM
THE STRUCTURE IS TO BE CONSIDERED NOT SELF SUPPORTED AND WILL RELY ON A LATERAL FORCE RESISTING SYSTEM THAT IS TO BE PROVIDED BY THE STRUCTURE IT IS ATTACHED TO. PROPER EVALUATION OF THE SUBSTRATE IS REQUIRED AND IS RESPONSIBILITY OF THE CUSTOME AND/OR CUSTOMER'S ENGINEER.

EXPANSION AND CONTRACTION JOINTS, WHEN SHOWN, ARE PERTAINING TO SOLAR INNOVATIONS' STRUCTURE AND ARE TO BE PROVIDED AT THE LOCATIONS SHOWN ON THE DRAWINGS.

INSTALLATION LIMITATIONS

STALLATION OF SYSTEM INCLUDES ONLY THE ERECTION OF THE FRAME, GLASS, AND ACCESSORIES AS PROVIDE XLAR INNOVATIONS, INC. ABSOLUTELY NO PLUMBING, ELECTRICAL, FOUNDATION, OR SUBSTRATE WORK IS INCLU HANY SOLAR INNOVATIONS JOB UNLESS OTHERWISE SPECIFIED AND REFLECTED ON THE SIGNED CONTRACT. STALLATION MANUALS ARE SUPPLIED AS A GUIDE ONLY. VARIATIONS OF DESIGN AND APPLICATIONS OCCUR AND DRESSED ON A JOB-BY-JOB BASIS. WHEN VARIATIONS OCCUR, SHOP DRAWINGS SHALL SUPERCEDE INSTALLATION

OR FURTHER ASSISTANCE, PLEASE CONTACT YOUR PROJECT MANAGER OR SOLAR INNOVATIONS. FAILURE TO ILLOW SHOP DRAWINGS AND INSTALLATION INSTRUCTIONS AS DESCRIBED IN THE MANUAL AND/OR FAILURE TO ONTACT SOLAR INNOVATIONS WITH QUESTIONS OR UNCERTAINTIES SHALL VOID WARRANTY OF PRODUCT.

ER IS SOLELY RESPONSIBLE FOR COMPLIANCE WITH ANY AND ALL BUILDING CODES. BUYER IS REQUIRED TO OBTAIN APPROVAL/ACCEPTANCE FROM ANY STATE, LOCAL, OR OTHER CODE OFFICIALS WITH REGARD TO PRODUCT MANUFACTURING, SPECIFICATION, PERFORMANCE, AND SAFETY REQUIREMENTS PRIOR TO QUOTE ACCEPTANCE. SI RUCTURES/PROPERTY OF BUYER.

FALL PROTECTION REQUIREMENTS

ARE TO HAVE A MINIMUM SILL HEIGHT OF 24" ABOVE THE INTERIOR FINISHED FLOOR. IN CASES WHERE THE SILL HEI IS LESS THAN 24". THE WINDOW SHALL NOT HAVE AN OPENING GREATER THAN WHAT WOULD ALLOW FOR A 4" DIAME APPROVED WINDOW GUARD MUST BE INSTALLED. SOLAR INNOVATIONS, INC. IS NOT RESPONSIBLE FOR CODE COMPLIANCE, IT IS THE RESPONSIBILITY OF THE CUSTOMER TO VERIFY CODE REQUIREMENTS WITH PROJECT DES PROFESSIONALS AND ENSURE COMPLIANCE WITH ALL APPLICABLE CODES. IF A WINDOW OR DOOR LIMITER IS REQUIRED TO MEET THE 4" REQUIREMENTS, ADDITIONAL COSTS WILL APPLY.



REVIEW PRIOR TO APPROVING SHOP DRAWINGS

LL ELEVATIONS ARE VIEWED FROM THE OUTSIDE OF STRUCTURE LOOKING IN. EASE VERIFY ALL INFORMATION BEFORE APPROVING DESIGN. INCLUDING ACCESSORY LOCATION, OPERATION & SWING (INCLUDING DOORS, WIND DGE VENTS, HEATERS, FANS, ETC.), OVERALL DESIGN & DIMENSIONS, FRAME COLOR, GLASS MAKE UP, SUBSTRATES, AND CONNECTION DETAIL TITLITE FINAL APPROVED SHOP DRAWINGS. PLEASE NOTE THAT FABRICATION AND LEAD TIMES WILL NOT BEGIN LINTIL FINAL APPROVAL WITHOUT

PPROVIAL SIGNIFIES THAL DESIGN AND LESSEN AND FILED MEASUREMENTS HAVE BEEN VERIFIED AND IT HIS PROJECT MAY BE RELEASED FOR YEAR UR TERMS AND COODITIONS, APPROVED SHOP DRAWNGS ARE FINAL AGREEMENT OF ALL DESIGN AND PRODUCTION CRITTERIA AND SUP NO OTHER PRIOR DOCUMENTS. LEAD TIMES OFFICIALLY BEGIN IPPON RECEIPT OF SIGNED SHOP DRAWINGS. IN ORDER TO EXPEDITE FAS GIN AND RETURN ONE (1) FULL SET SHOP DRAWINGS, INCLUDING ANY PAGES WHICH MAY REFLECT DIMENSION OR DETAIL ALTERATIONS. CUSTOMER'S SIGNATURE OR MARKAT ANY LOCATION ON THIS PAGE SIGNIFIES ACCEPTANCE AND APPROVAL OF ALL SIGN OFF REQUIREMENTS INCL DESIGN, DIMENSIONS, FRAME COLOR, GLAZING TYPE, ACCESSORIES, ETC FOR S.I. TO PROCEED WITH FABRICATION. ANY CHANGES TO SHOP DRAWIN WILL RESULT IN ADDITIONAL CHARGES AND LEAD TIMES I. RECEIVES COVER PAGE ONLY, CUSTOMER CERTIFIES THAT NO CHANGES TO THE DRAWINGS ARE REQUIRED AND S.I. IS PERMITTED TO PROCEED

| DA |
|----|
| |
| |
| |
| |
| |

31 ROBERTS ROAD | PINE GROVE, PA 17963 PHONE: (570) 915-1500 or (800) 618-0669 | FAX: (800) 618-0743 WEBSITE: www.solarinnovations.com | E-MAIL: skylight@solarinnovations.com

| | A | HARV | ITACT INFORMATION | | | SHIF | PPING ADDRESS | | JOB SITE ADDRESS |
|---------------------------|--|--|--|-----------------------------|--|---|--|---|--|
| | HA | ARVEST ON H 1 RIVER ST HASTINGS ON HUDSO PHONE: 914-671-1777 | IUDSON LLC REET N, NY, USA 10706 FAX: N/A | | HAS | S 1 F | SHIP TO RIVER STREET DN-HUDSON, NY, | 10706 | JOB SITE 1 RIVER STREET HASTING-ON-HUDSON, NY, 1 |
| | | EMAIL: BBERNACCHIA@F CONTACT: BRUCE | | | | | TENTATIVE | SHIPPING N | ETHOD: SOLAR TRUCK |
| ONE (4) | OLECO 4 ALLIAM | UNIT TYPE / FRAN | | NIOT. | UNIT | ARCH REF | - UNIT QTY: | 1 | FRAMING SYSTEM |
| ONE (1) | WITH 2 GABLE | | OUBLE PITCH GREENHO | JUSE | | | - GEN 2 FOLDING GL - RO: - PANEL WIDTH: | 258 35.1 | 3.25" x 92.5" 75" |
| GLAZIN FRAMIN | G SET UP: 1" IN G COLOR TO B | SULATED GLAZING E: <u>AAMA 611-12 CLASS</u> | | ГЕМ | FSWA | 232 | - FOLD: - CONFIGURATION: - FRAME TYPE: - PANEL TYPE: - BOTTOM RAIL TYPE - LOAD: | 7 P GEI GEI | OLD ANELS, 3L 4R AS VIEWED FROM EXT. N 2 2 3/4" THERMAL RAIL SYSTEM N 2 2 3/4" THERMAL RAIL SYSTEM N 2 2 3/4" THERMAL RAIL SYSTEM P |
| | | CONE COLOR TO BE: BL CONE COLOR TO BE: BL | AL | L INTERIOR ETER SILICONE | | | | INISHES (UNIT: A | * |
| GLASS ' | | CONE COLOR TO BE: BL GLAZING SCHEDULE (SLO | ACK OPED) (QTY: 64) | BY OTHER | | LOR: G SILICO | S.I. STD. A NE COLOR: BI | | CLASS I CLEAR ANODIZED FINISH CLASS I CLEAR ANODIZED FINISH INISH |
| TYPE (1) | 1" INSULATED GL | | DN | | | | HARDWARE INFO | DMATION (OLITS) | OLIDOS ABIT. A) |
|) | %6" <u>BLACK</u> STAII %6" CLEAR ANNE | URFACE #2) TEMPERED NLESS STEEL AIR SPACE (AR 'ALED LAMINATED 060" PVB INTERLAYER | GON FILLED) | | - DOOR I - Units L | E STYLE: HANDLE F OCKSET TO BE KE | HINISH: S. TYPE: 3- TYED ALIKE** | OPPE TORON ATIN NICKEL POINT LOCK | NTO |
| TYPE | SILIGOTE GET E | GLAZING SCHEDULE (RIDG DESCRIPTIO | | | - HINGES | : Extension | G | RE INFORMATION EN. 2 SEMI-C EAVY | 7 0 |
| 2 | ½" <u>BLACK</u> STAIN ⁵ ⁄ ₁₆ " CLEAR ANNE | | | | - HINGE (- DOOR (- 2-PT LO - 2-PT LO - PULL T' - PULL F | & EXTENS CATCH: ICK TYPE ICK FINIS YPE: INISH: | SION FINISH: C C :: U H: C | LEAR ANODIZ LEAR ANODIZ NKEYED 2-PO LEAR ANODIZ ECESSED PU LEAR ANODIZ | zed Dint Lock Zed Jll Handle |
| TYPE | | GLAZING SCHEDULE (VERTIC DESCRIPTIO | | | - T./D. | | ACCESSOF | | DULE (OUTSOURCE) |
| 3 | 1" INSULATED GL | | W PRACTI E ARIDA | | TYPE (UA-A | _ | HT (8) SI9999 ALUMINU | | ESCRIPTION SSEMBLIES FOR 2½" ROUND DOWNSPOUT |
| | %" BLACK STAIN | SURFACE #2) TEMPERED (LO ILESS STEEL AIR SPACE (AR ERED (LOW PROFILE GRIDS) | GON FILLED) (SLD GRIDS) | | (UA-E | SI99 (CAI | 999 DECORATIVE ALUI 000054-00-00) (<i>AAMA</i> (| MINUM RIDGE 611-12 CLASS | |
| | | ZING SCHEDULE (EAVE VEN | | | (UA-C | CA0 | 00050-00-02) (AAMA 6 | 11-12 CLASS | 1 BLACK ANODIZED) ALONG EXTERIOR FACE OF GABLE END |
| TYPE 4 | 1" INSULATED GL | DESCRIPTION AZING UNITS | <u>N</u> | | (UA-E | (AA) | MA 611-12 CLASS 1 BI | A REVERSA I | <u>ZED</u>) MOLDING ALONG EXTERIOR FACE OF EAV |
| | % LoE 272 (ON | SURFACE #2) TEMPERED ILESS STEEL AIR SPACE (AR | GON FILLED) (SLD GRIDS) | | (UA-E | SDL WIT | GRIDS BETWEEN SUI H EXTERIOR GRIDS (E O (2) WATER RESISTA | RFACES 2 & 3 BLACK) NT LINEAR A | 1 BLACK ANODIZED.) 3 OF VERTICAL BAYS, IN CONJUNCTION CTUATOR MOTORS FOR RIDGE VENTS |
| | | GLAZING SCHEDULE (IN FILL | | | (UA-F | LIST | , | | TOR IS BLACK WITH SILVER ARM 9-00-00) TO CONTROL RIDGE VENTS LISTE |
| TYPE (5) | 1" INFILL (BY OTH | DESCRIPTION DESCRI | | | (UA-I | - I | 1, | | 0) TO CONTROL RIDGE VENTS LISTED BEL |
| | | ING WINDOWS / DOORS | | | (UA-J | | | | CTUATOR MOTORS FOR EAVE VENTS FOR IS BLACK WITH SILVER ARM |
| | -UNIT QTY:2 | ING WINDOWS / DOORS | STOTEWS | | (UA-K | - | | | 9-00-00) TO CONTROL EAVE VENTS LISTED |
| | -PANEL QTY: 4 -GEN 2 THERMAL | LY BROKEN MULTI TRACK SI | | | (UA-L | ONE | | | 0) TO CONTROL EAVE VENTS LISTED BELC Y SCHEDULE |
| | -STANDARD "ERO | SONOMIC" HANDLE WITH KEY | | | TYPE | : | , AO | | ESCRIPTION |
| | -1ඝ"STAINLESS | ROLLERS WITH POLYMER TIF |) SILL WITH EXTERIOR SILL RA RES | AMP | (UA-N | (AA | 'ALUMINUM INTERIOF MA 611-12 CLASS 1 BI | LACK ANODI | ZED) |
| | - G2 HIGH WIND I | | | | (UA-N | (AA | MA 611-12 CLASS 1 B | LACK ANODI | |
| | |): 1" INSULATED GLAZING. L SILICONE COLOR TO BE; LI | CHT CRAV | | (UA-C | (AA | IR (4) SI9999 2½" ROUI MA 611-12 CLASS 1 BI I/ DDOEII E GDIDS ADD | LACK ANODI | M DOWNSPOUTS ZED) RFACES 1 & 4 OF VERTICAL BAYS |
| | | NE COLOR TO BE; BLACK | on one | | (UA-F | (AA | MA 611-12 CLASS 1 BI | LACK ANODI | ZED_) |
| | MULTI-TRACK SI | LL THRESHOLDS, AND SILL F | LASHING TO BE BE SOLAR IN | NOVATIONS' | (RV-A | WITI |) (2) FIVE-BAY INSULA H CHARCOAL COLORE | ED FIBERGLA | ISS SCREENS. |
| | FRAMING COLOR | A 611-12 CLASS 1 BLACK AND R TO BE SOLAR INNOVATIONS | S' STANDARD | | (EV-A | | (1) FIVE-BAY INSULA H CHARCOAL COLORE | | |
| | AAMA 611-12 CL | ASS 1 BLACK ANODIZED FINI | 5H. | | | ſ | CUSTO | $M \subset C$ | DLOR UNIT |
| | S.I. REP. | I. DRAWING REVIEW SIGN OF | F DATE | | | | | | EFFECT LEAD TIMES |
| PRELIMIN | IARY ENGINEER | MM | 7-30-21 | | | L | AAMA 611-1 | Z CLASS 1 | 1 BLACK ANODIZED |
| SF PROJE | ECIALIST ECIALIST CT MANAGER | FN AB | 8-5-21 7-30-21 | SOL | AR I | NS' | ΓALL | PF | E STAMPS REQ'I |
| _ | OTHER LELY RESPONSIBLE FOR | COMPLIANCE WITH ANY AND ALL RUILF | ING CODES, BUYER IS REOLIRED TO OR | TAIN APPROVALIACOEPT | ANCE FROM A | NY STATE 14 | OCAL, OR OTHER CODE OFFIC | CIALS WITH REGA | RD TO PRODUCT MANUFACTURING, SPECIFICATION, PER |
| AND SAFETY INTEGRATION | REQUIREMENTS PRIOR TO NOT NEW STRUCTURES | TO QUOTE ACCEPTANCE, SI DOES NOT | ACCEPT LIABILITY FOR PRODUCT NON-C THE RISK OF DAMAGE TO EXISTING STR | CONFORMACE TO WARRAN | NTIES ASSOCI | ATED WITH O | THER STRUCTURESIPROPER FAIL DURING CONSTRUCTION | TY OF BUYER. IN THROUGH NO F | AULT OF SI. IN THE ABSENCE OF NEGLIGENCE ON THE PA |
| SHS NOT LIA | BLE FOR ANY DAMAGE C | AUSED TO EXISTING STRUCTURES DUR | | ITEGRATION OF THE SI PR | RODUCT INTO | EXISTING ST | RUCTURES. IN THAT EVENT, (| | MES ALL RESPONSIBILITY AND COSTS FOR THE REPLACE |
| HELD LIABLE | FOR ANY SITE CONDITIO | NS/INSTALLATION CONCERNS WHICH A | RE RELATED TO INCORRECT OR INCOMP | PLETE INFORMATION PRO | VIDED BY CUS | TOMER, OR | ANY DRAWINGS APPROVED B | Y CUSTOMER WH | THAT ALL INFORMATION PROVIDED IS ACCURATE. SI WILL HICH CONTAIN ERRONEOUS INFORMATION. |
| INSTALLATIO | N MANUALS ARE SUPPLIE | D AS A GUIDE ONLY, VARIATIONS OF D | ESIGN AND APPLICATIONS OCCUR AND A | ARE ADDRESSED ON A JO | B-BY-JOB BAS | IS. WHEN VA | RIATIONS OCCUR, SHOP DRA | WINGS SHALL SU | PERCEDE INSTALLATION MANUALS. |

| ľ | REVISION KEY | | | | |
|---|--|-------------|------|---------|--|
| | LETTER | DESCRIPTION | DATE | INITIAL | |
| | | | | | |
| | | | | | |
| ı | | | | | |
| | | | | | |
| | | | | | |
| ı | © 2013, Solar Innovations, Inc All Rights Reserved. These plans are the property of Solar Innovations, Inc. Any use or reproduction of these plans, in whole or in part, without the written permission of Solar Innovations, Inc. is forbidden. | | | | |

LAGT PRINTED Bit Michael Yano CN: 8/5/2021 11: 28: 05 AN REVISION:

| 4 | PF MN | RE. ENG.: M | DRAFTER: MICHAEL YANO | QUOTE: 41473 | ORIGINAL DRAWING DATE: 7-22-21 | | |
|---|----------|----------------|---|-----------------------|--------------------------------|--|--|
| m | CI XX | I | PROJECT COORDINATOR: ANGELA B. (EXT: 3819) | JOB NO.: 20-11-220 | COVER PAGE: SHEET No. 01 OF 27 | | |

DATE

ORIGINAL: SEPTEMBER 14, 2021

GREENHOUSE NOTES, SECTION AND DETAILS

GREENHOUSE DESIGNED AND PREPARED BY SOLAR

INNOVATIONS GLASS STRUCTURES

31 ROBERTS ROAD, PINE GROVE, PA 17963 PHONE No: (570) 915-1500 OR (800) 618-0669 FAX: (800) 618-0743 WEB SITE WWW.SOLARINNOVATIONS.COM E-MAIL: slylight@solarinnovations.com




REVISIONS GREENHOUSE ADDITION DESCRIPTION HARVEST-on-HUDSON VILLAGE OF HASTINGS-on-HUDSON TOWN OF GREENBURGH WESTCHESTER COUNTY, NEW YORK


CIVIL ENGINEER & LAND SURVEYOR

30 GOULD AVENUE, DOBBS FERRY, NEW YORK 1052

CIVIL ENGINEERING - LAND SURVEYING & MAPPING - SITE DESIGN & PLANNING ENVIRONMENTAL & GEOTECHNICAL - DRAINAGE & STORMWATER QUALITY EROSION & SEDIMENT CONTROL STORMWATER POLLUTION PREVENTION PLANS Phone Number 914-674-9827 Cell 914-672-1518 E-Mail PJPCELS@Aol.com

ANY ALTERATION OR ADDITIONS TO THE PLANS AND SPECIFICATIONS SHOWN HEREON IS A VIOLATION OF SECTION 7209 OF THE NEW YORK STATE EDUCATION LAW, EXCEPT AS PER SECTION 7209, SUBDIVISION 2.

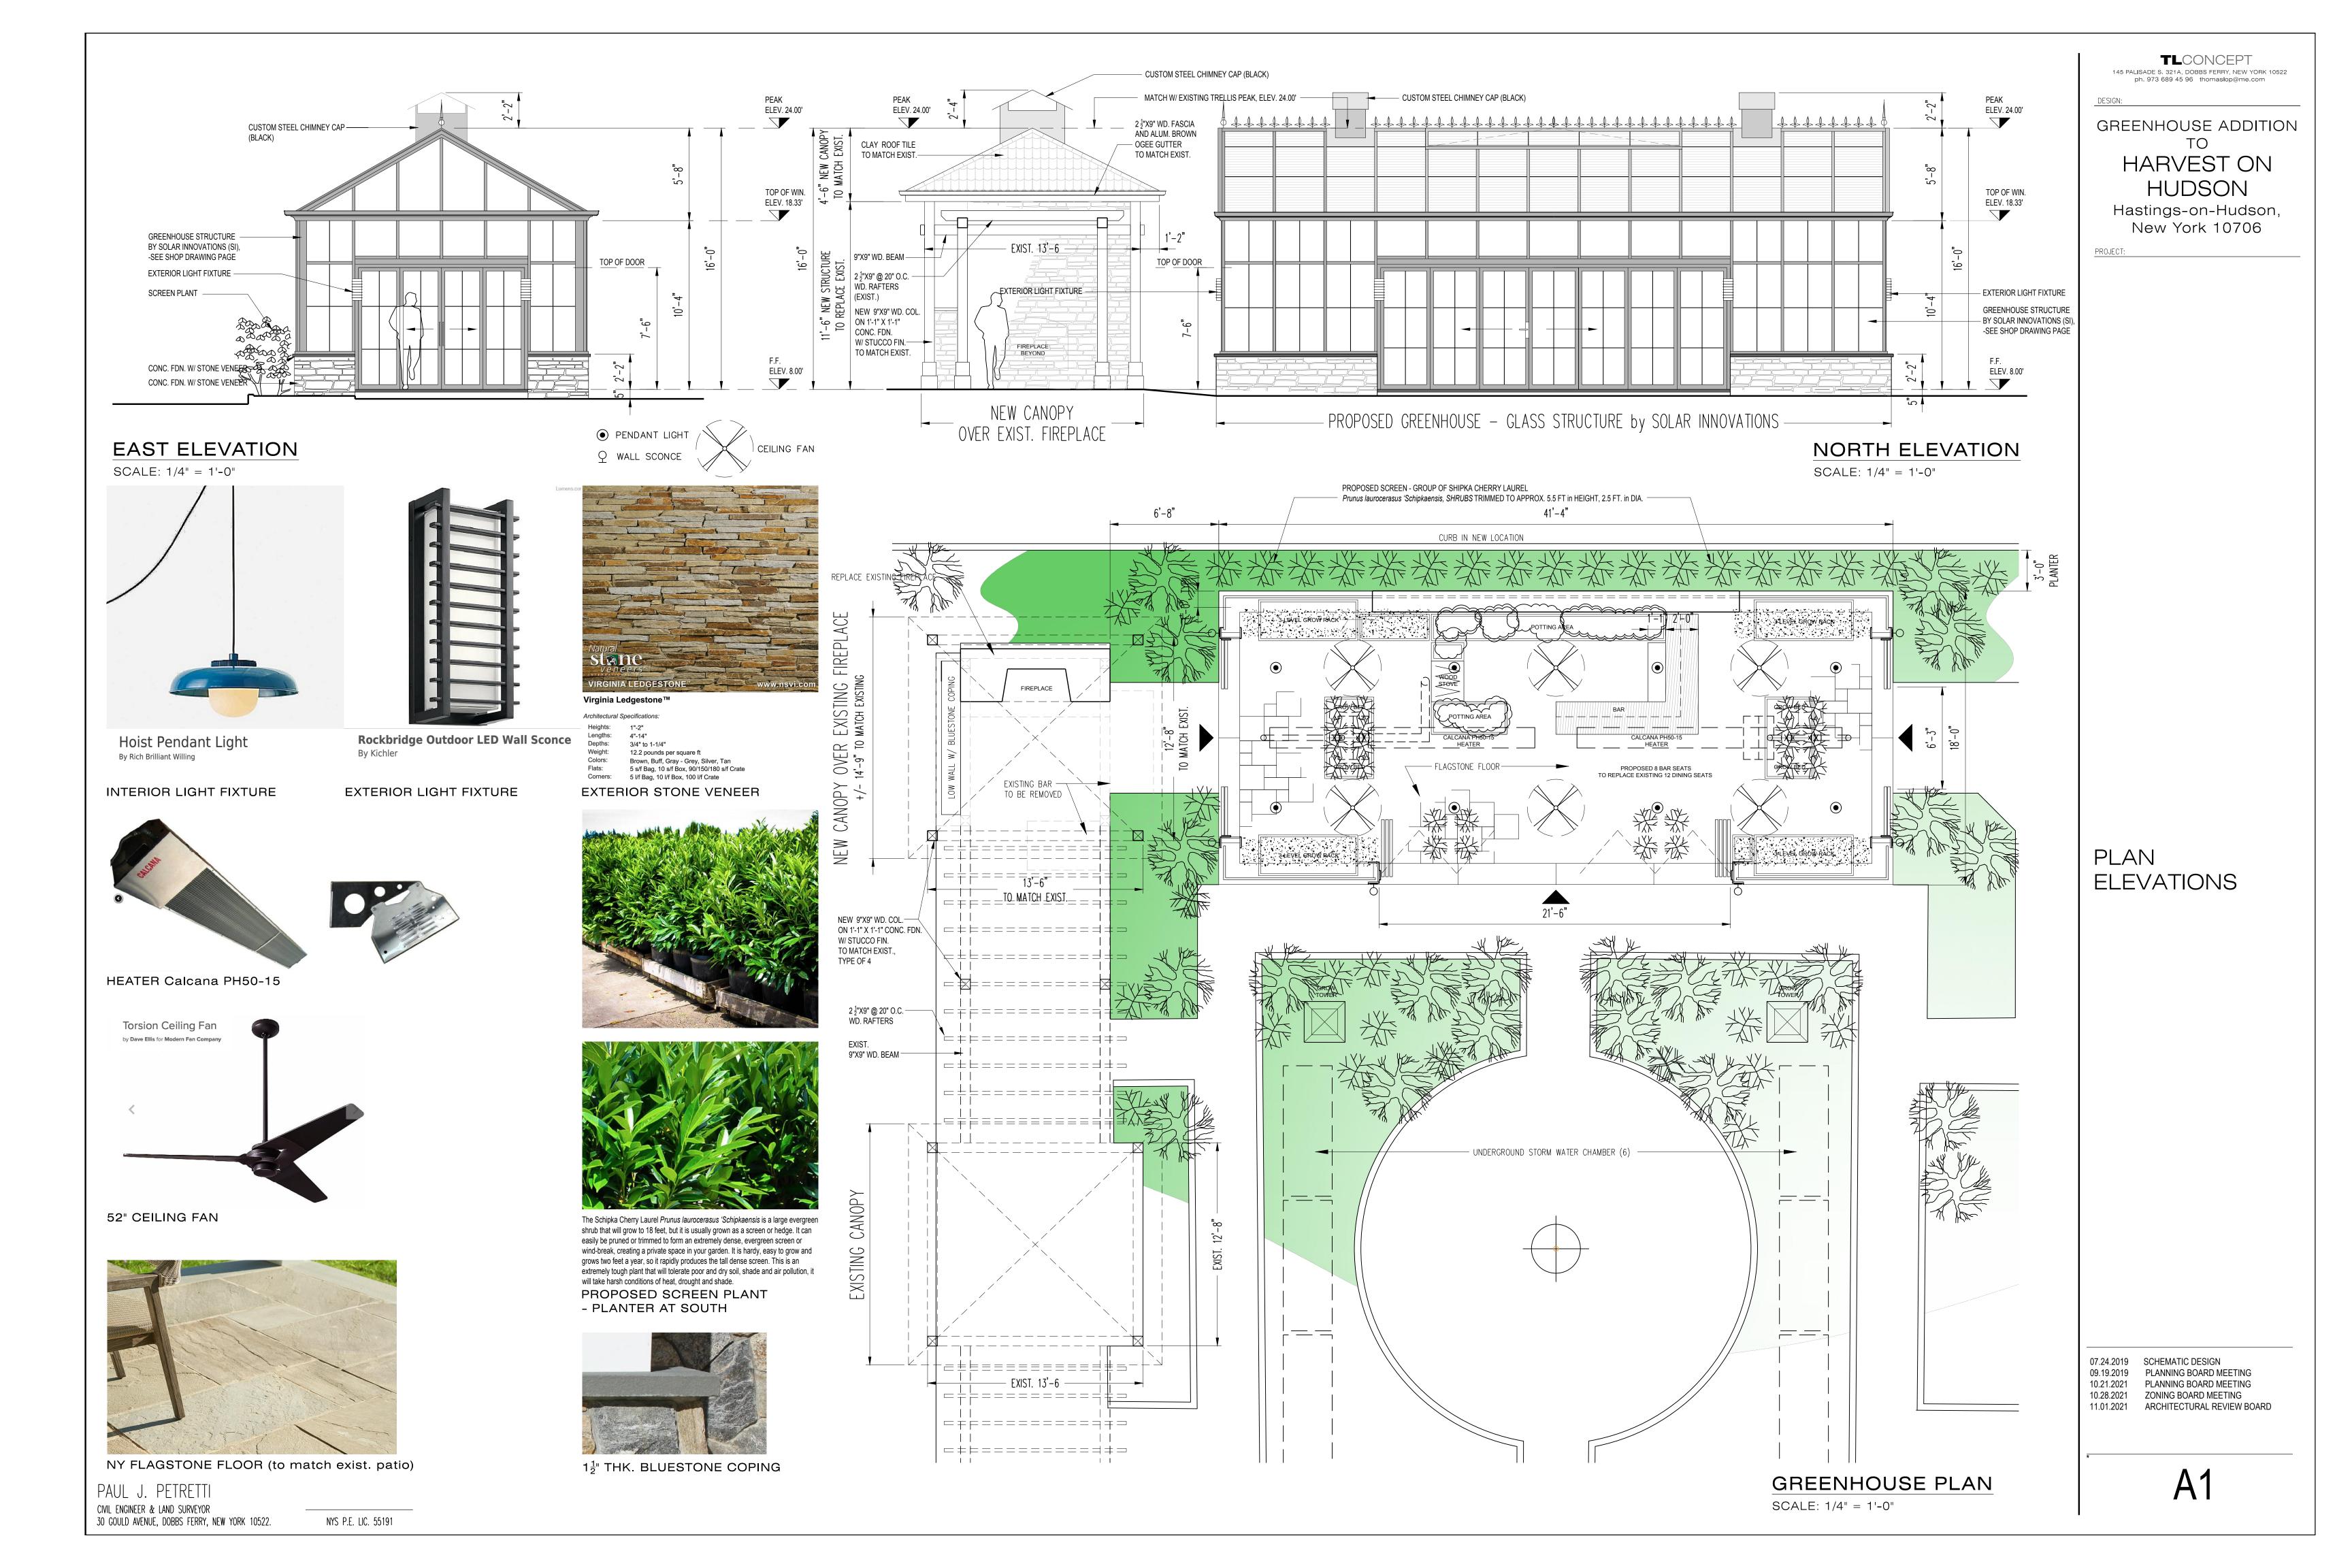

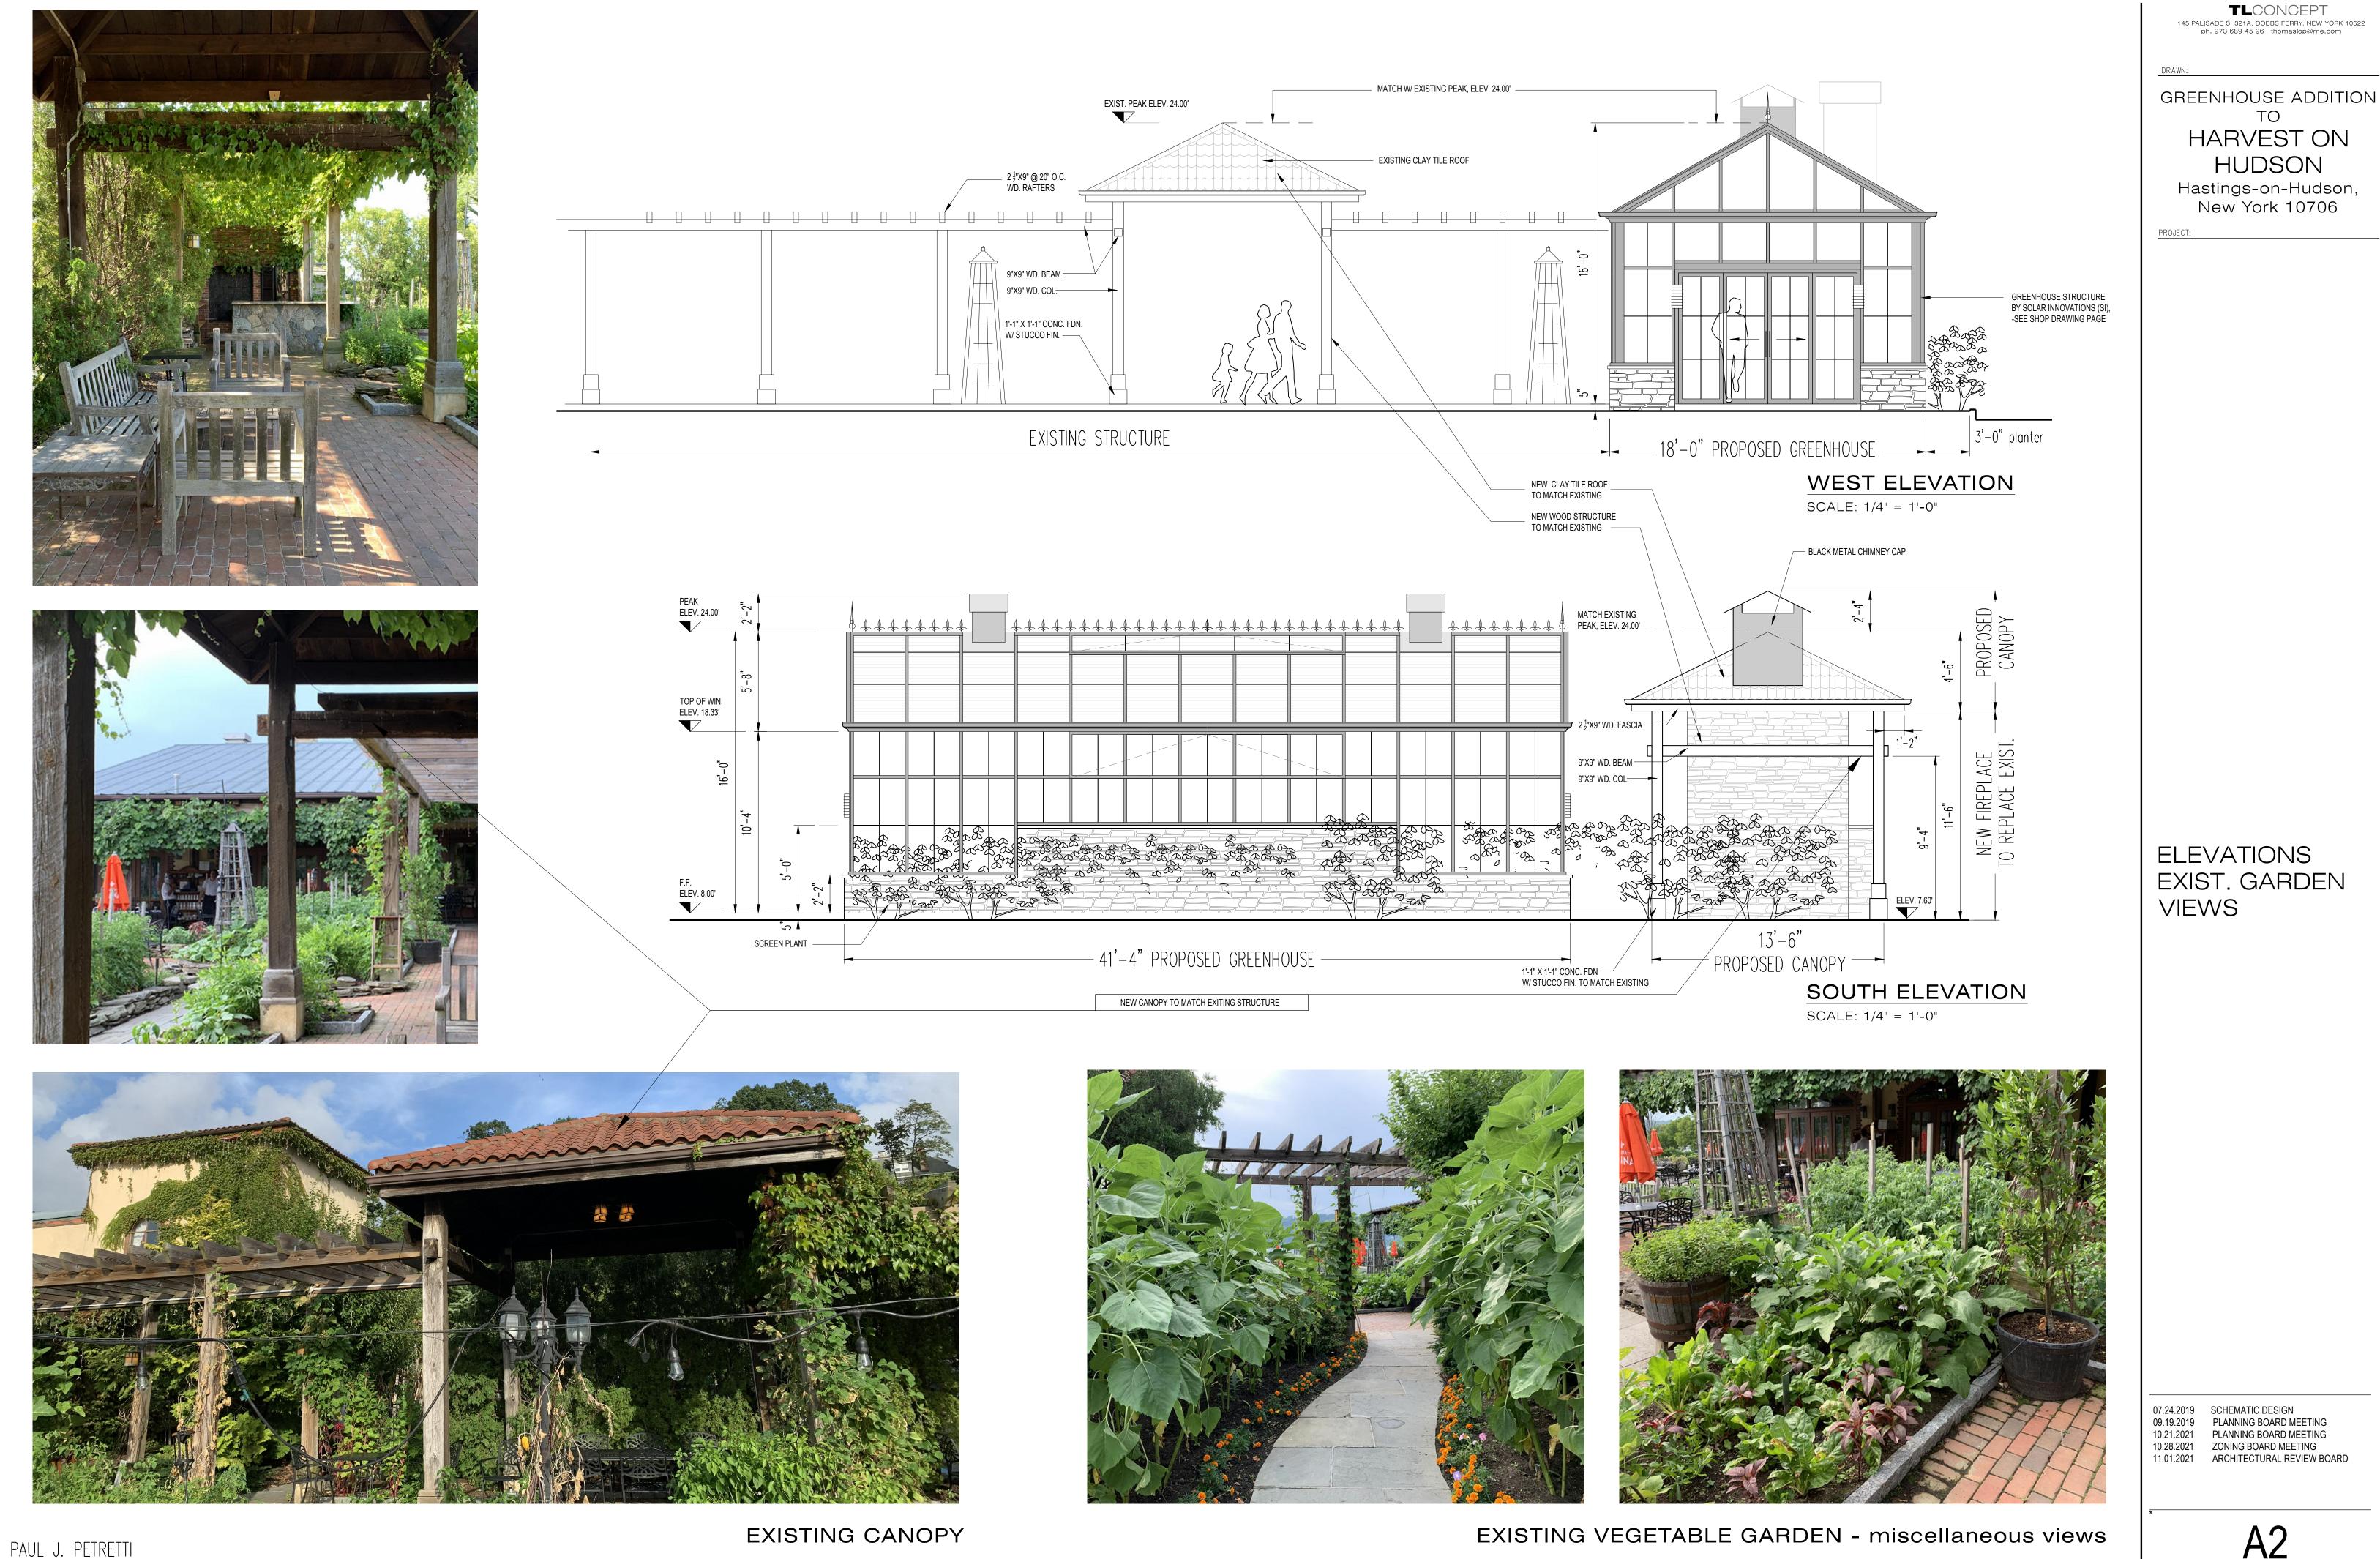

CIVIL ENGINEER & LAND SURVEYOR

NYS P.E. LIC. 55191

A2